


FINAL SURVEY	BY	DATE
PLOTTED		
NOTE BOOK		
AREAS CHECKED		
NO.		

ORIGINAL SURVEY	BY	DATE
PLOTTED		
NOTE BOOK		
AREAS CHECKED		
NO.		

McDonough Associates Inc.
 Engineers/Architects
 130 East Randolph Street, Chicago, Illinois 60601

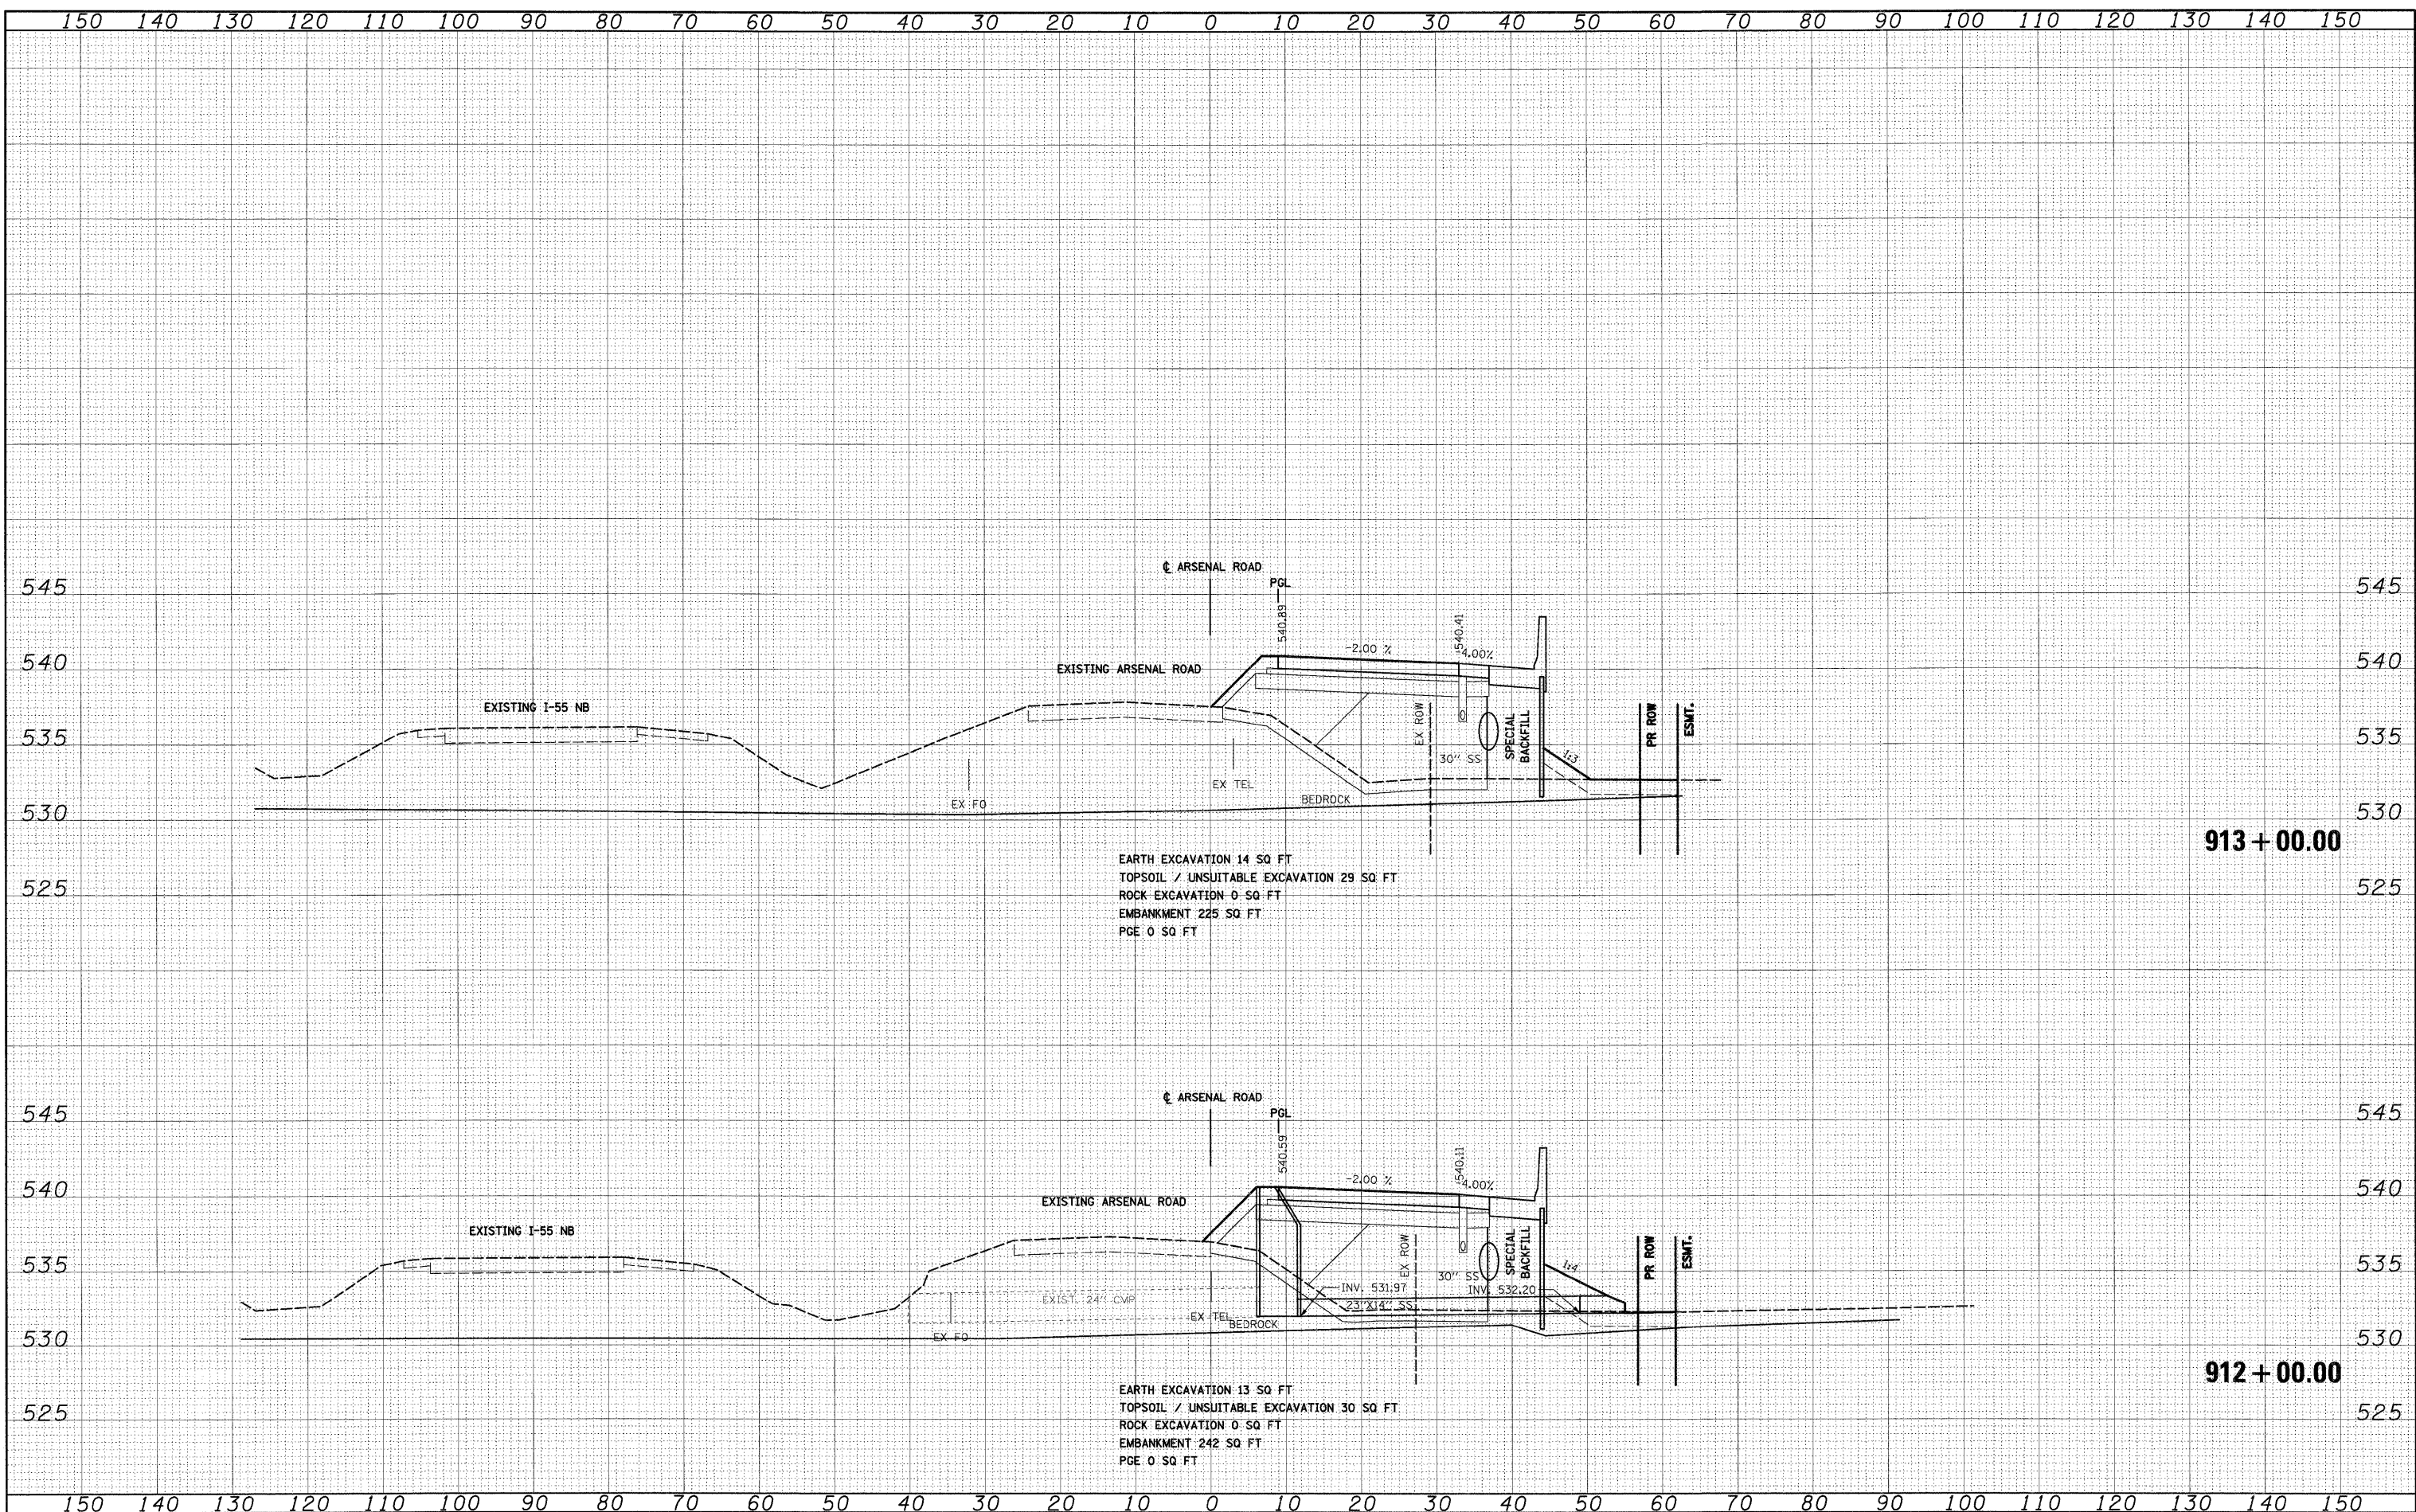

EARTH EXCAVATION 14 SQ FT
 TOPSOIL / UNSUITABLE EXCAVATION 29 SQ FT
 ROCK EXCAVATION 0 SQ FT
 EMBANKMENT 225 SQ FT
 PGE 0 SQ FT

EARTH EXCAVATION 13 SQ FT
 TOPSOIL / UNSUITABLE EXCAVATION 30 SQ FT
 ROCK EXCAVATION 0 SQ FT
 EMBANKMENT 242 SQ FT
 PGE 0 SQ FT

FILE NAME = D:\60C31-SHT-XSSH101.dgn	USER NAME = TKluaga1	DESIGNED - TRK	REVISED -	STATE OF ILLINOIS DEPARTMENT OF TRANSPORTATION	ARSENAL ROAD CROSS SECTIONS			F.A.I. R.T.E. 55	SECTION (99-1&2)AC-3	COUNTY WILL	TOTAL SHEETS 524	SHEET NO. 377
PLOT SCALE = 1:10	PLLOT DATE = 12/15/2009	CHECKED - DLT	REVISED -		SCALE: 1"=10'H; 1/4"=5'W	SHEET NO. 7 OF 11 SHEETS	STA. 912+00.00 TO STA. 913+00.00	FED. ROAD DIST. NO. 1	ILLINOIS FED. AID PROJECT	CONTRACT NO. 60C31		
		DATE - 12/18/09	REVISED -									