


FINAL SURVEY	SURVEYED	DATE
NOTE BOOK NO.	PLOTTED	
AREAS CHECKED	REVISIONS	

ORIGINAL SURVEY	SURVEYED	DATE
NOTE BOOK NO.	PLOTTED	
AREAS CHECKED	REVISIONS	

McDonough Associates Inc.  
 Engineers / Architects  
 101 East Randolph Street, Chicago, Illinois 60601

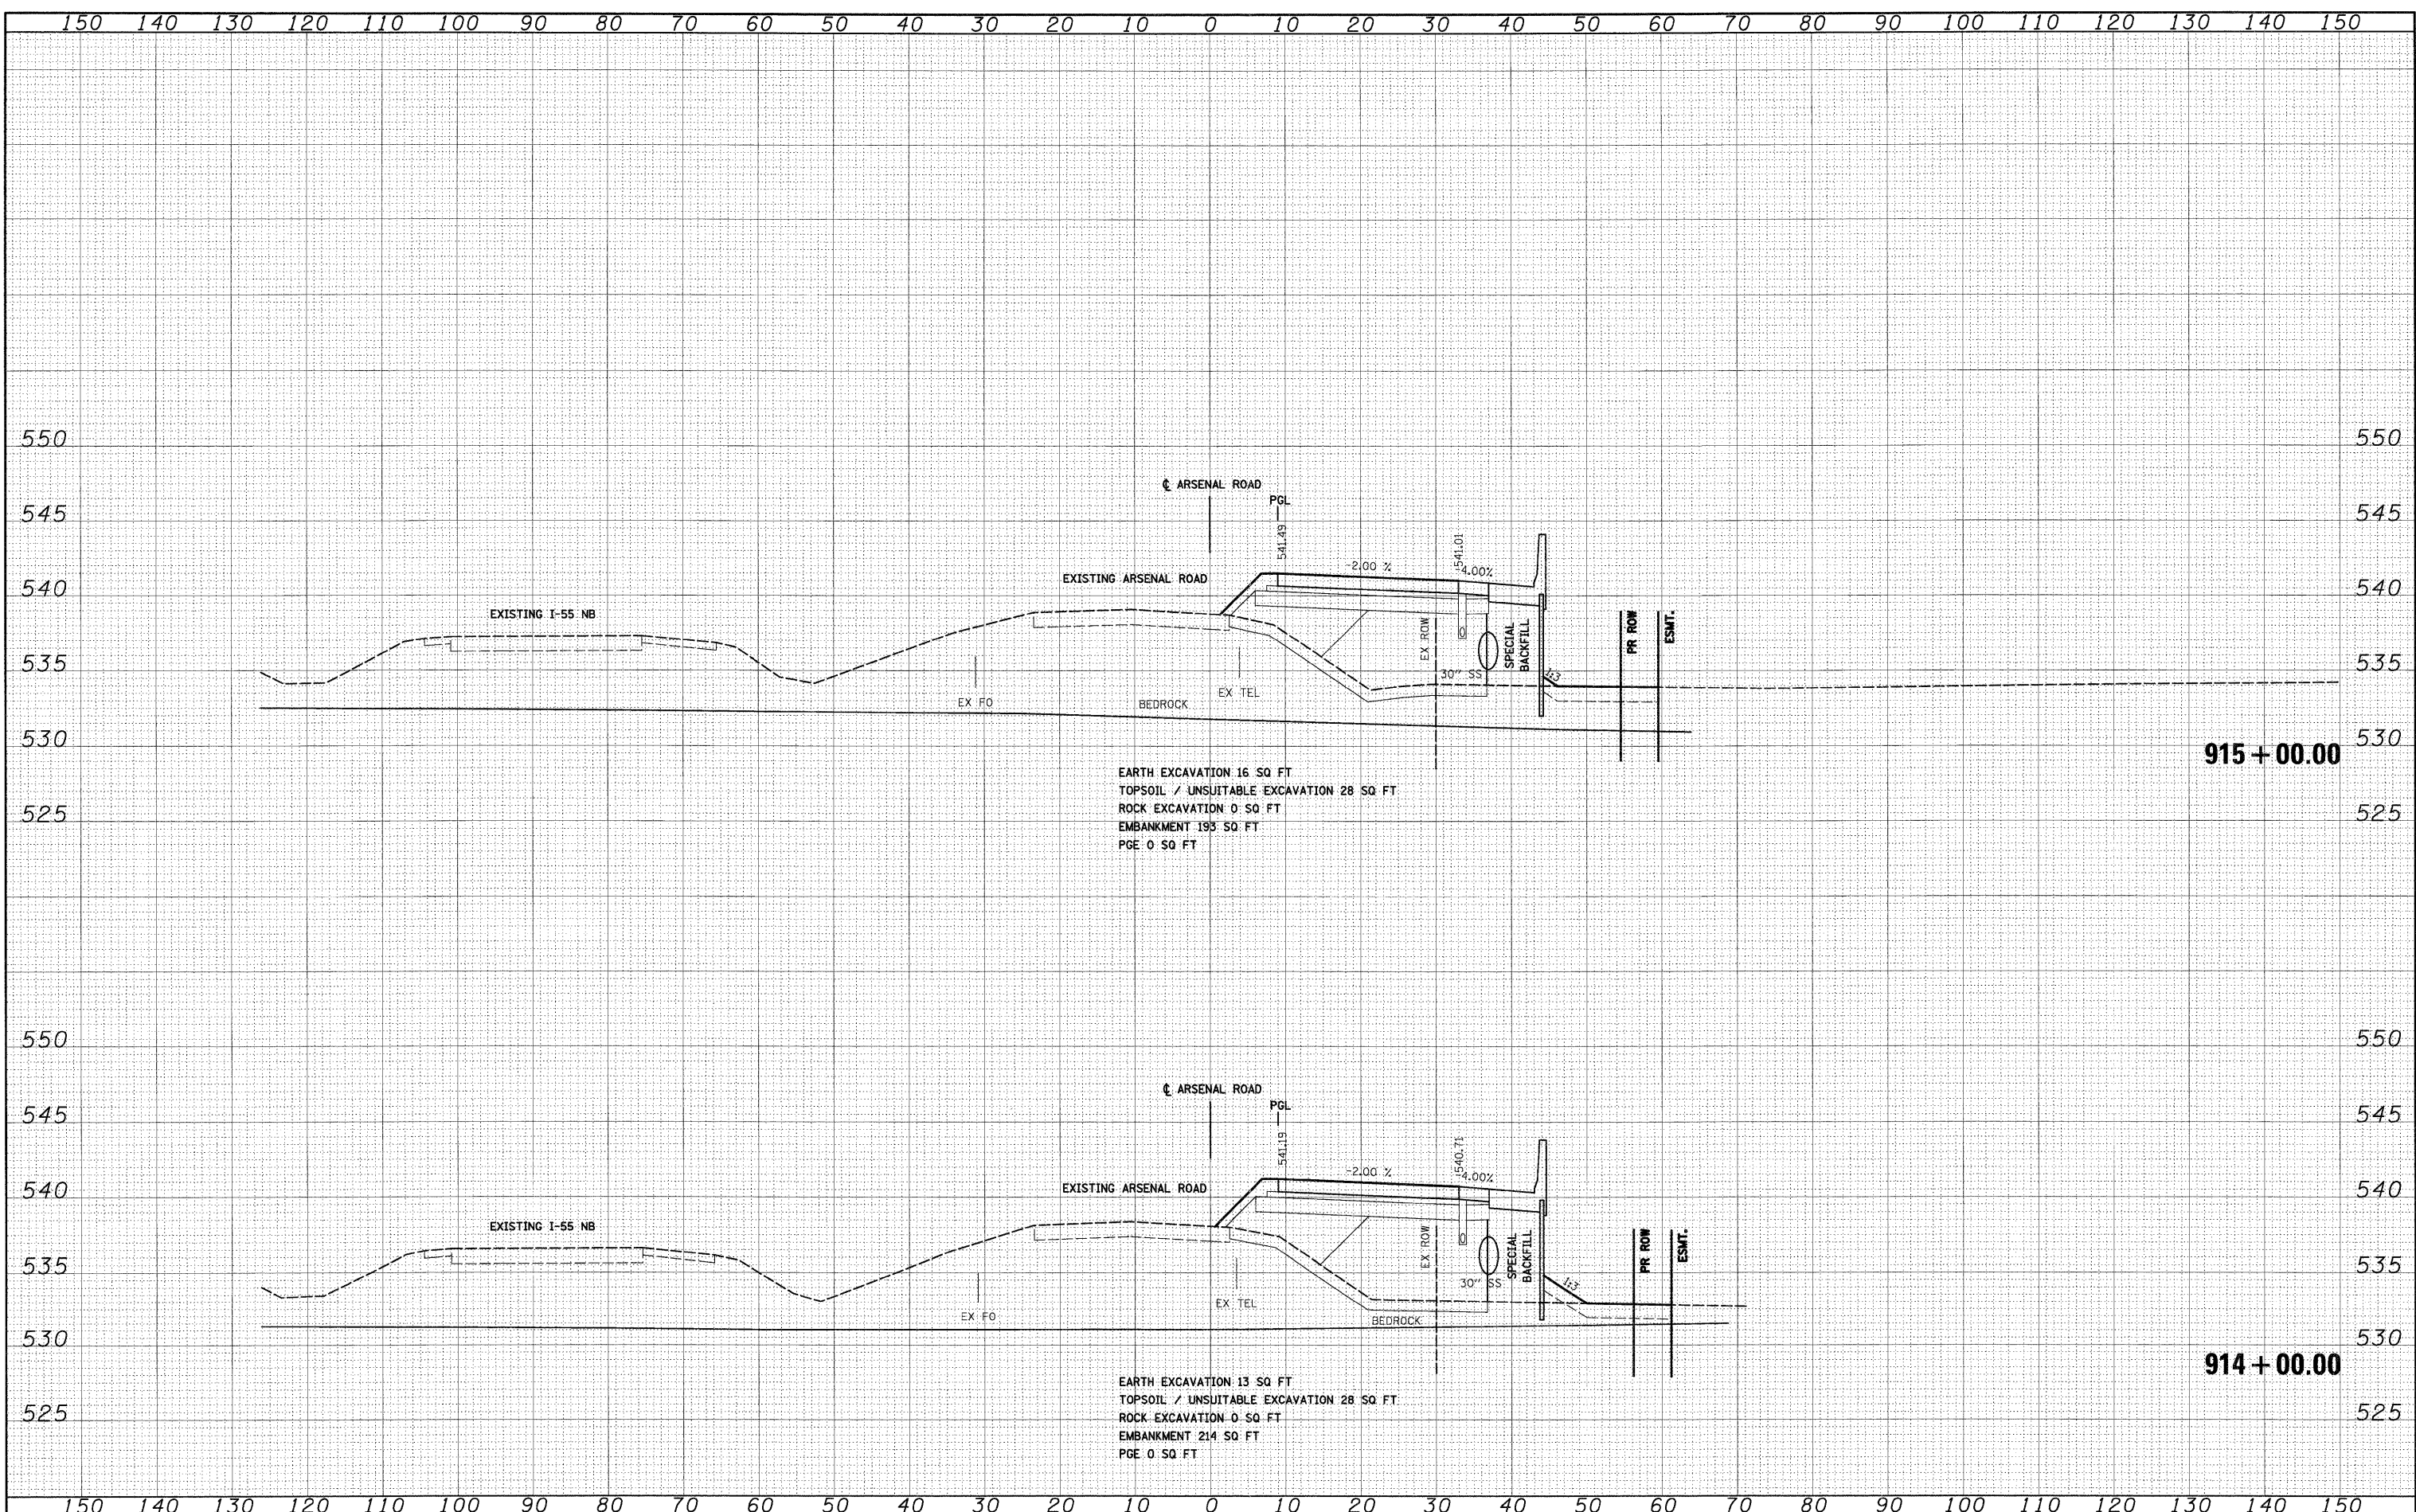

EARTH EXCAVATION 16 SQ FT  
 TOPSOIL / UNSUITABLE EXCAVATION 28 SQ FT  
 ROCK EXCAVATION 0 SQ FT  
 EMBANKMENT 195 SQ FT  
 PGE 0 SQ FT

EARTH EXCAVATION 13 SQ FT  
 TOPSOIL / UNSUITABLE EXCAVATION 28 SQ FT  
 ROCK EXCAVATION 0 SQ FT  
 EMBANKMENT 214 SQ FT  
 PGE 0 SQ FT

FILE NAME = 0160C31-SHT-XSSHT01.dgn  
 USER NAME = TKluegel

DESIGNED - TRK  
 DRAWN - TRK  
 CHECKED - DLT  
 DATE - 12/18/09

REVISED -  
 REVISED -  
 REVISED -  
 REVISED -

STATE OF ILLINOIS  
 DEPARTMENT OF TRANSPORTATION

ARSENAL ROAD CROSS SECTIONS

SCALE: 1"=10'H; 1"=5'V SHEET NO. 8 OF 11 SHEETS STA. 914+00.00 TO STA. 915+00.00

F.A.1 RTE.	SECTION	COUNTY	TOTAL SHEETS	SHEET NO.
55	(99-1&2)AC-3	WILL	524	378
CONTRACT NO. 60C31				
FED. ROAD DIST. NO. 1 ILLINOIS FED. AID PROJECT				