


FINAL SURVEY	BY	DATE
SURVEYED		
PLOTTED		
NOTE BOOK		
AREAS		
CHECKED		
NO.		

ORIGINAL SURVEY	BY	DATE
SURVEYED		
PLOTTED		
NOTE BOOK		
AREAS		
CHECKED		
NO.		

McDonough Associates Inc.
 Engineers/Architects
 139 East Madison Street, Chicago, Illinois 60601

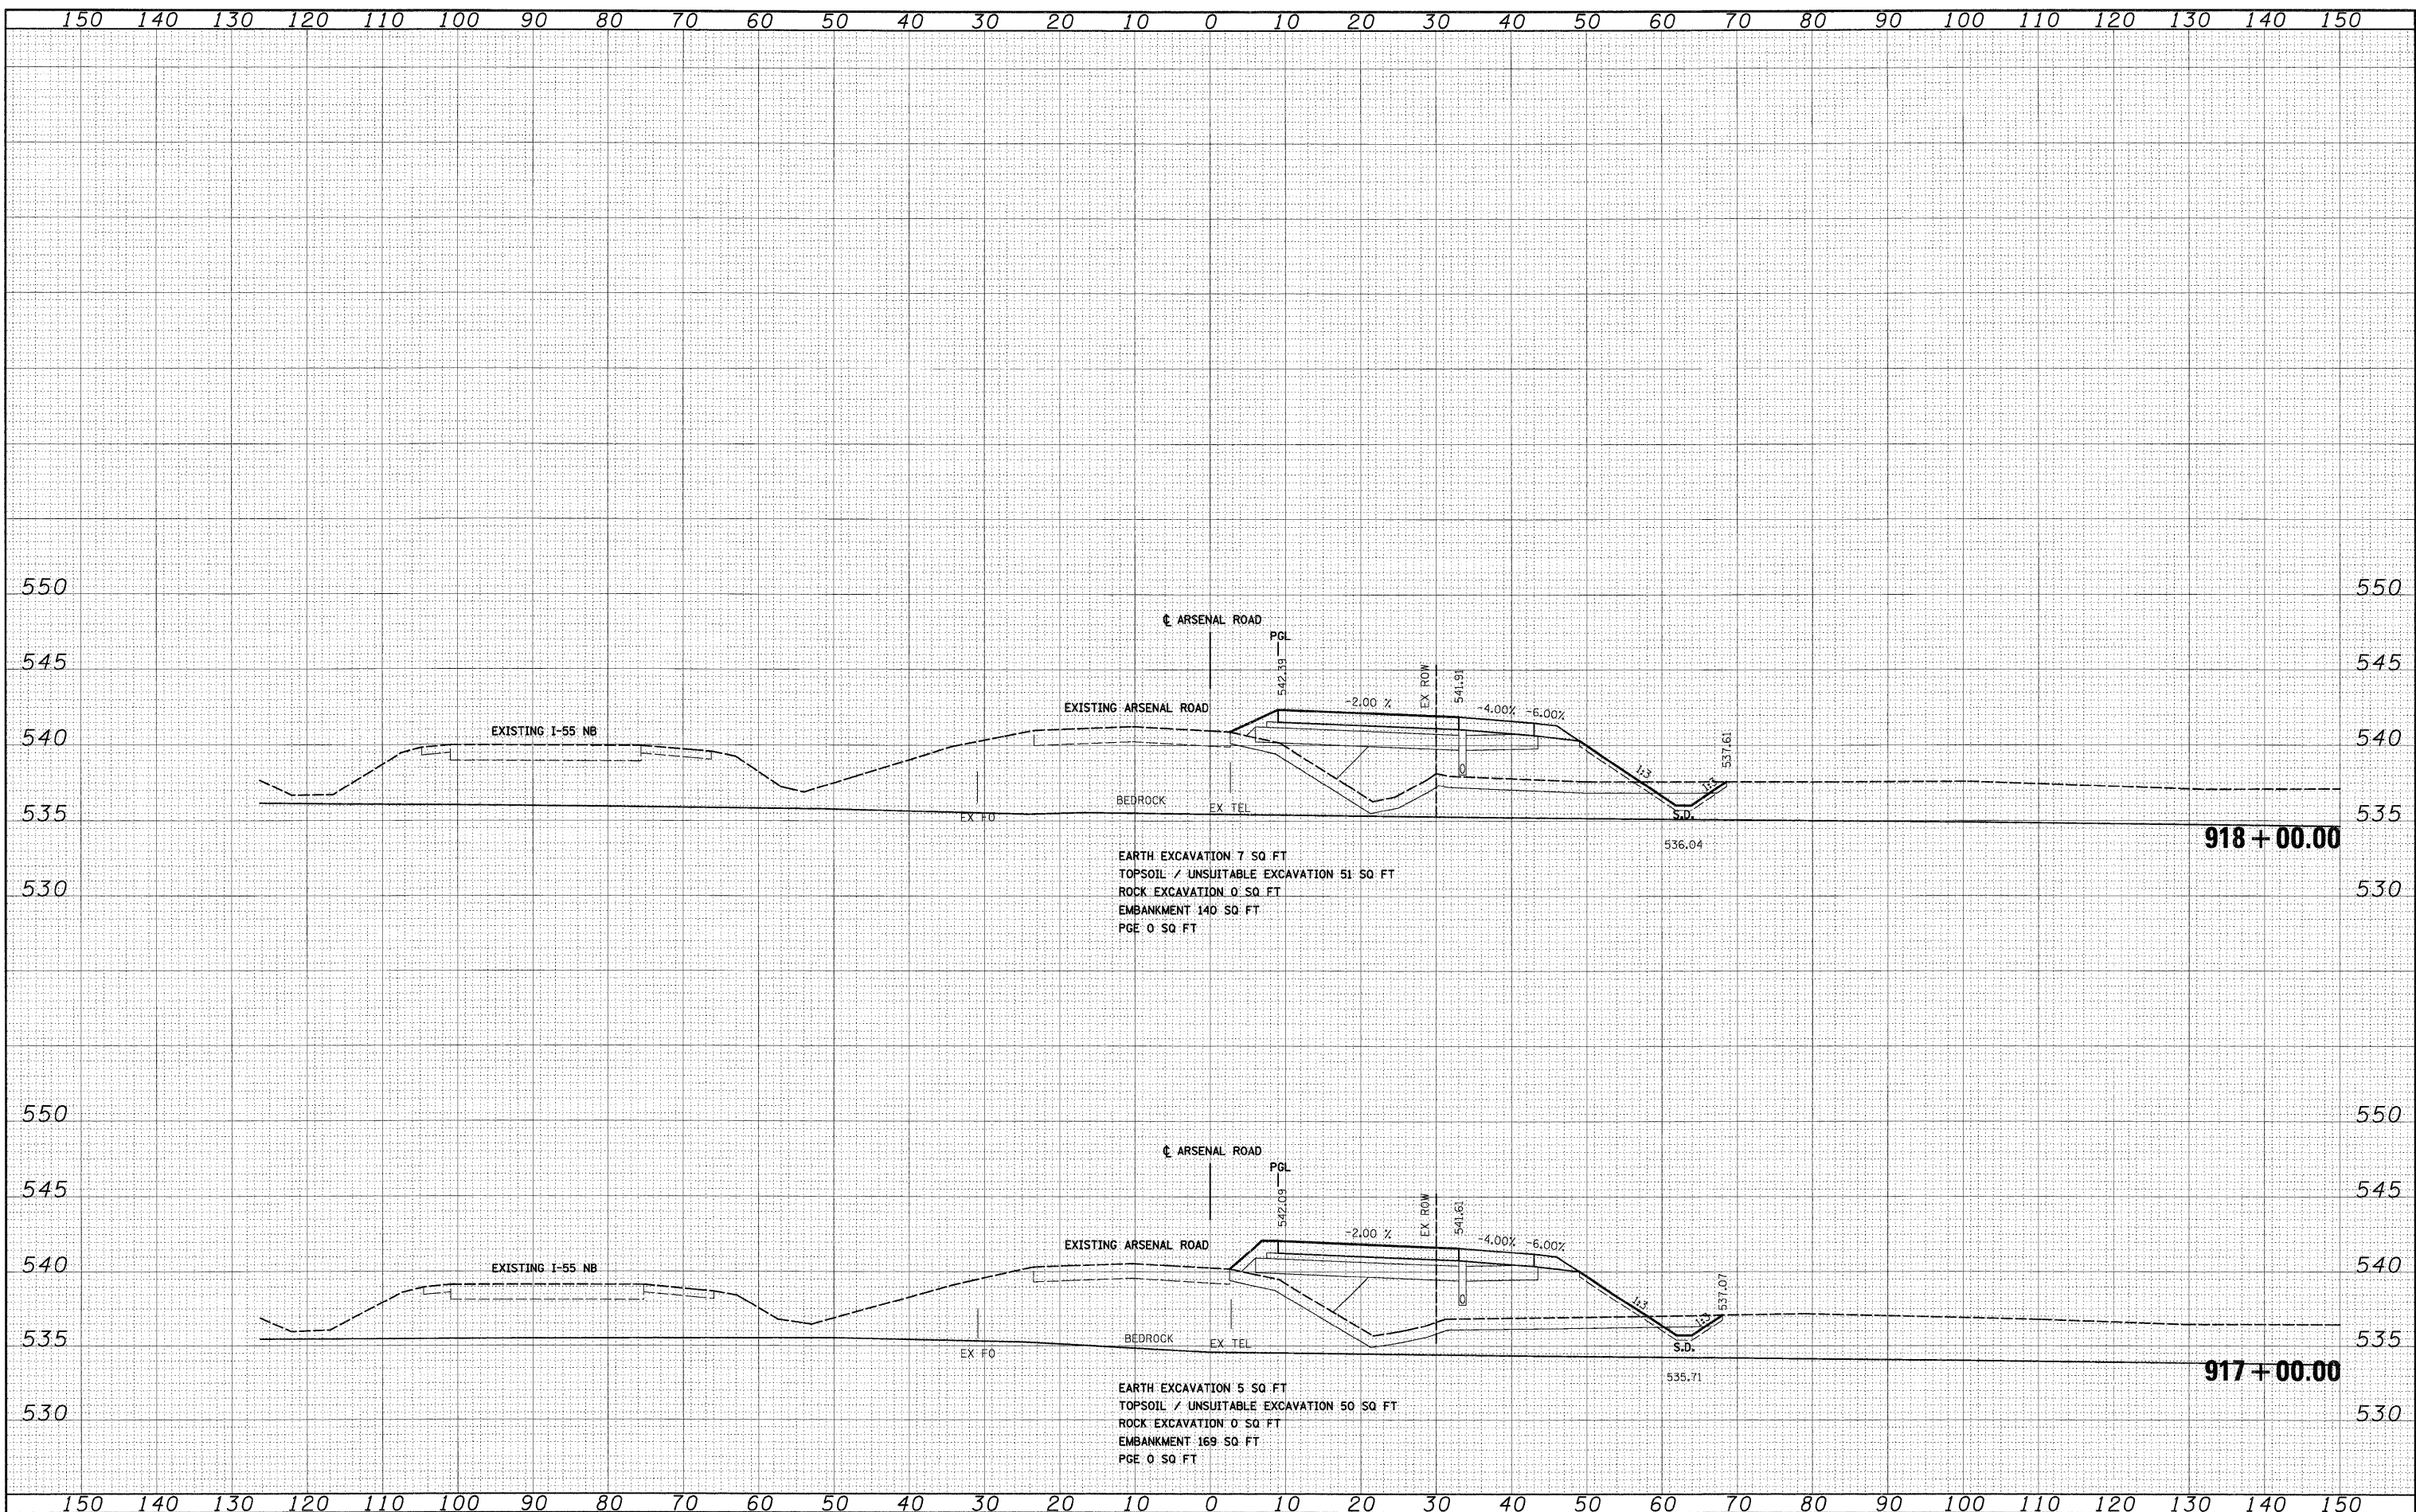

EARTH EXCAVATION: 7 SQ FT
 TOPSOIL / UNSUITABLE EXCAVATION: 51 SQ FT
 ROCK EXCAVATION: 0 SQ FT
 EMBANKMENT: 140 SQ FT
 PGE: 0 SQ FT

EARTH EXCAVATION: 5 SQ FT
 TOPSOIL / UNSUITABLE EXCAVATION: 50 SQ FT
 ROCK EXCAVATION: 0 SQ FT
 EMBANKMENT: 169 SQ FT
 PGE: 0 SQ FT

FILE NAME = D:\60C31-SHT-XSSH101.dgn	USER NAME = TKluegel	DESIGNED - TRK	REVISED -	STATE OF ILLINOIS DEPARTMENT OF TRANSPORTATION	ARSENAL ROAD CROSS SECTIONS	F.A.1	SECTION	COUNTY	TOTAL SHEETS	SHEET NO.	
		DRAWN - TRK	REVISED -			55	(99-1&2)AC-3	WILL	524	380	
PLOT SCALE = 1:10		CHECKED - DLT	REVISED -			SCALE: 1"=10'H; 1"=5' V SHEET NO. 10 OF 11 SHEETS STA. 917+00.00 TO STA. 918+00.00		CONTRACT NO. 60C31			
PLOT DATE = 12/15/2009		DATE - 12/18/09	REVISED -			FED. ROAD DIST. NO. 1 (ILLINOIS) FED. AID PROJECT					

FINAL