


FINAL SURVEY	DATE
SURVEYED	BY
PLOTTED	
REVISIONS	
NOTE BOOK	
AREAS	
CHECKED	
NO.	

ORIGINAL SURVEY	DATE
SURVEYED	BY
PLOTTED	
REVISIONS	
NOTE BOOK	
AREAS	
CHECKED	
NO.	

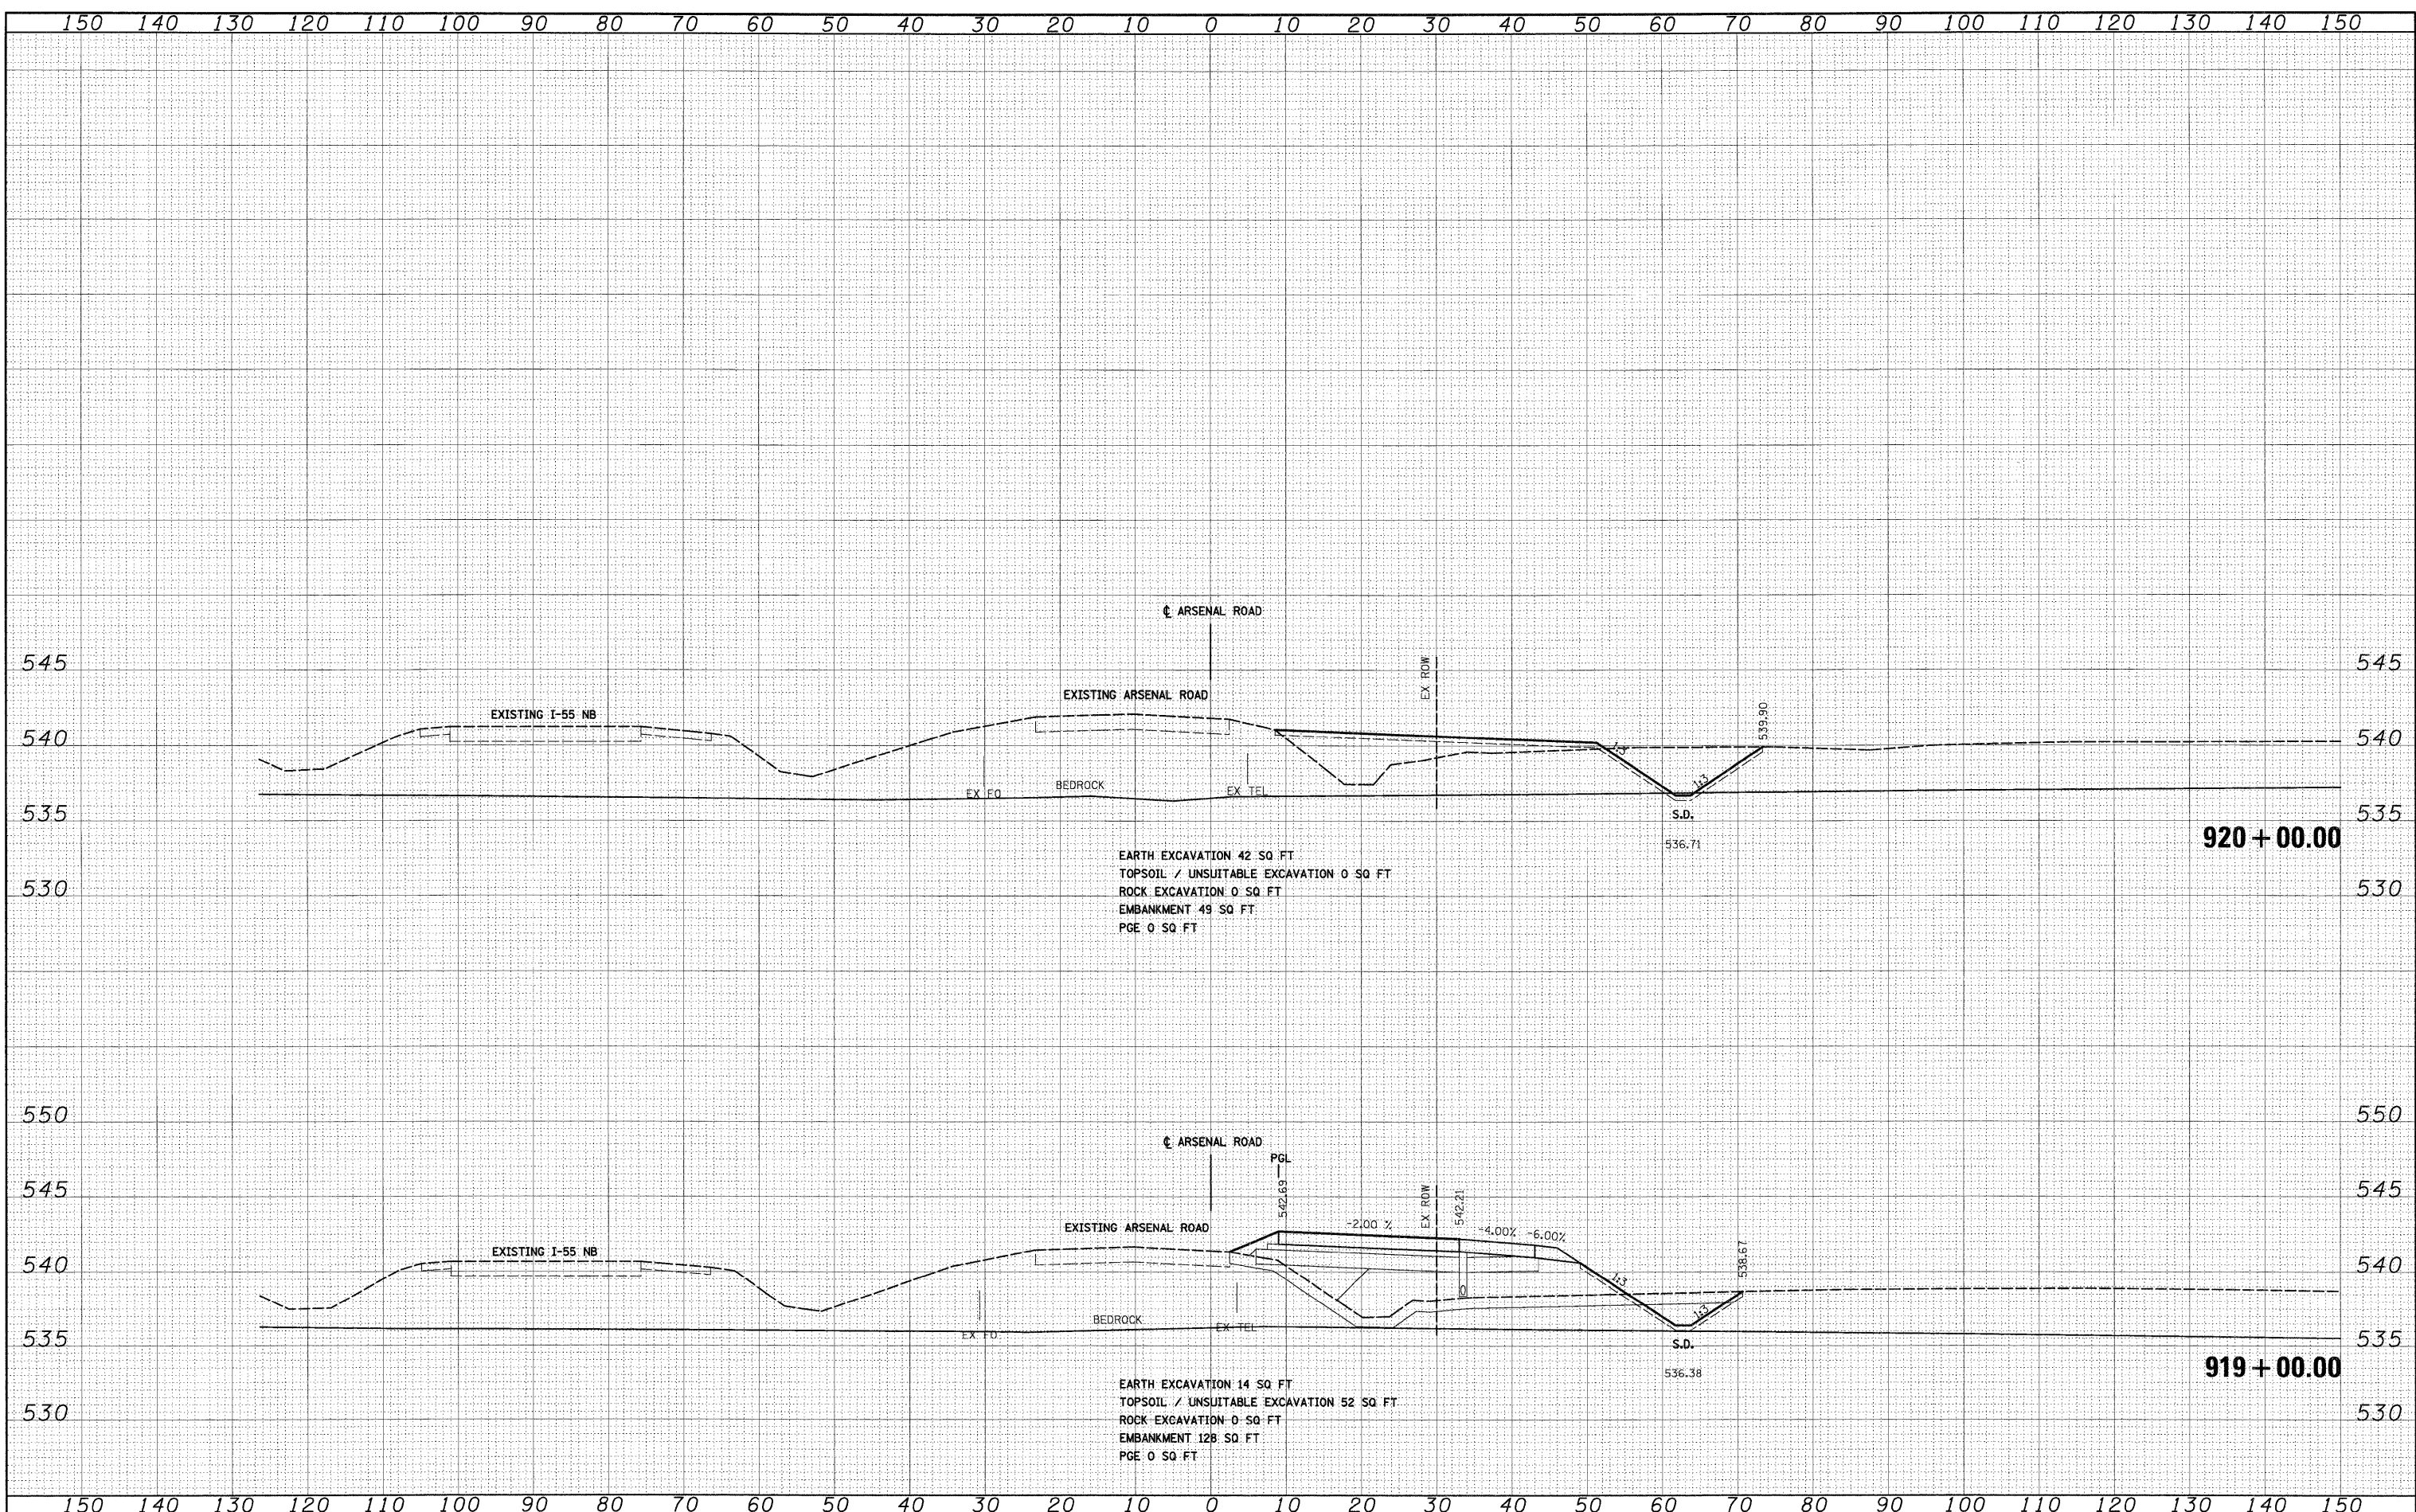

FILE NAME = 0160C31-SHT-XSSH101.dgn

USER NAME = TKluegel
 PLOT SCALE = 1:10
 PLOT DATE = 12/15/2009

DESIGNED - TRK
 DRAWN - TRK
 CHECKED - DLT
 DATE - 12/18/09

REVISED -
 REVISED -
 REVISED -
 REVISED -

**STATE OF ILLINOIS
 DEPARTMENT OF TRANSPORTATION**

ARSENAL ROAD CROSS SECTIONS
 SCALE: 1"=10'H; 1"=5'V SHEET NO. 11 OF 11 SHEETS STA. 919+00.00 TO STA. 920+00.00

F.A.1	SECTION	COUNTY	TOTAL SHEETS	SHEET NO.
RTE.	(99-1&2)AC-3	WILL	524	381
55				
CONTRACT NO. 60C31				
FED. ROAD DIST. NO. 1 ILLINOIS FED. AID PROJECT				

FINAL