


DATE	
BY	
FINAL SURVEY	
PLOTTED	
NOTE BOOK	
AREAS CHECKED	
NO.	

DATE	
BY	
ORIGINAL SURVEY	
PLOTTED	
NOTE BOOK	
AREAS CHECKED	
NO.	

McDonough Associates Inc.
 Engineers / Architects
 390 East Randolph Street Chicago, Illinois 60601

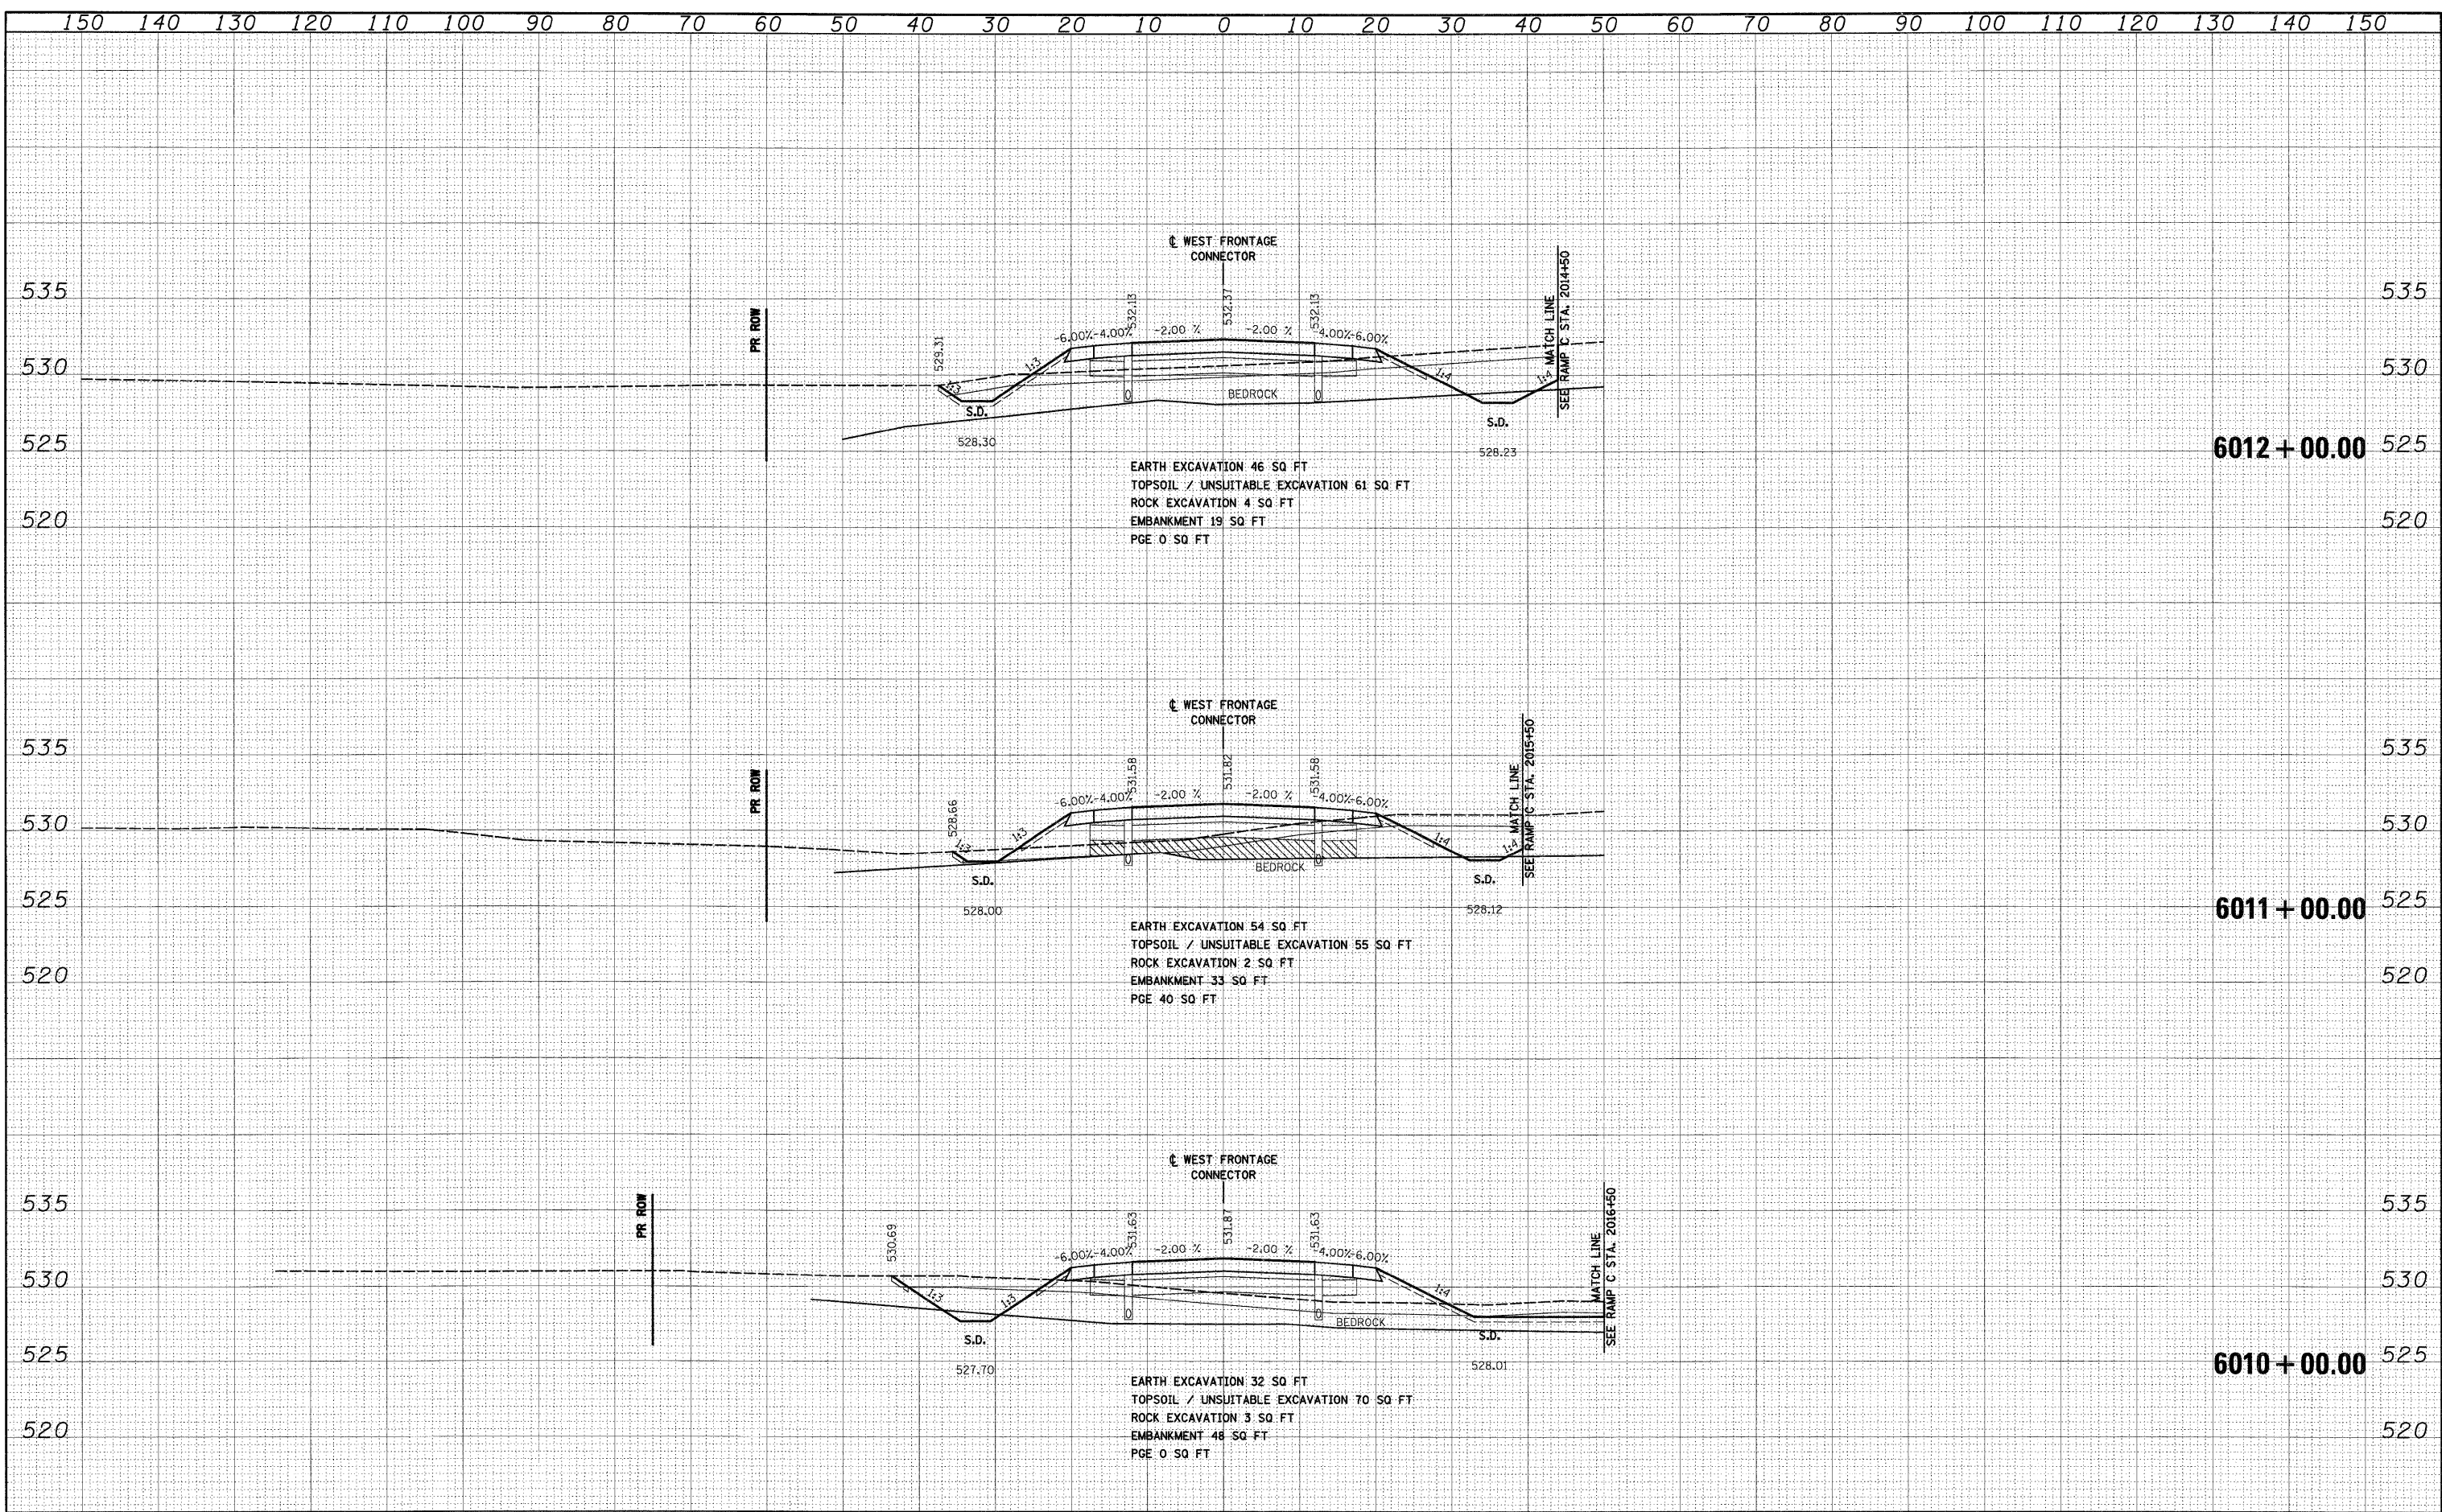

FILE NAME = D:\160C31-SHT-XSHT02.dgn	USER NAME = TKluegel	DESIGNED - TRK	REVISIED -	STATE OF ILLINOIS DEPARTMENT OF TRANSPORTATION	WEST FRONTAGE ROAD CONNECTOR	F.A.I. RTE. 55	SECTION (99-1&2)AC-3	COUNTY WILL	TOTAL SHEETS 524	SHEET NO. 386	
PLOT SCALE = 1:10	CHECKED - DLT	REVISIED -	SCALE: 1"=10'H; 1"=5'V			SHEET NO. 5 OF 34 SHEETS	STA. 6010+00.00 TO STA. 6012+00.00	CONTRACT NO. 60C31			
PLOT DATE = 12/15/2009	DATE - 12/18/09	REVISIED -	FED. ROAD DIST. NO. 1 (ILLINOIS) FED. AID PROJECT								

FINAL