


DATE	
BY	
ORIGINAL SURVEY	
PLOTTED	
NOTE BOOK	
AREAS CHECKED	
NO.	

DATE	
BY	
ORIGINAL SURVEY	
PLOTTED	
NOTE BOOK	
AREAS CHECKED	
NO.	

McDonough Associates Inc.  
 Engineers / Accountants  
 101 East Randolph Street Chicago, Illinois 60601

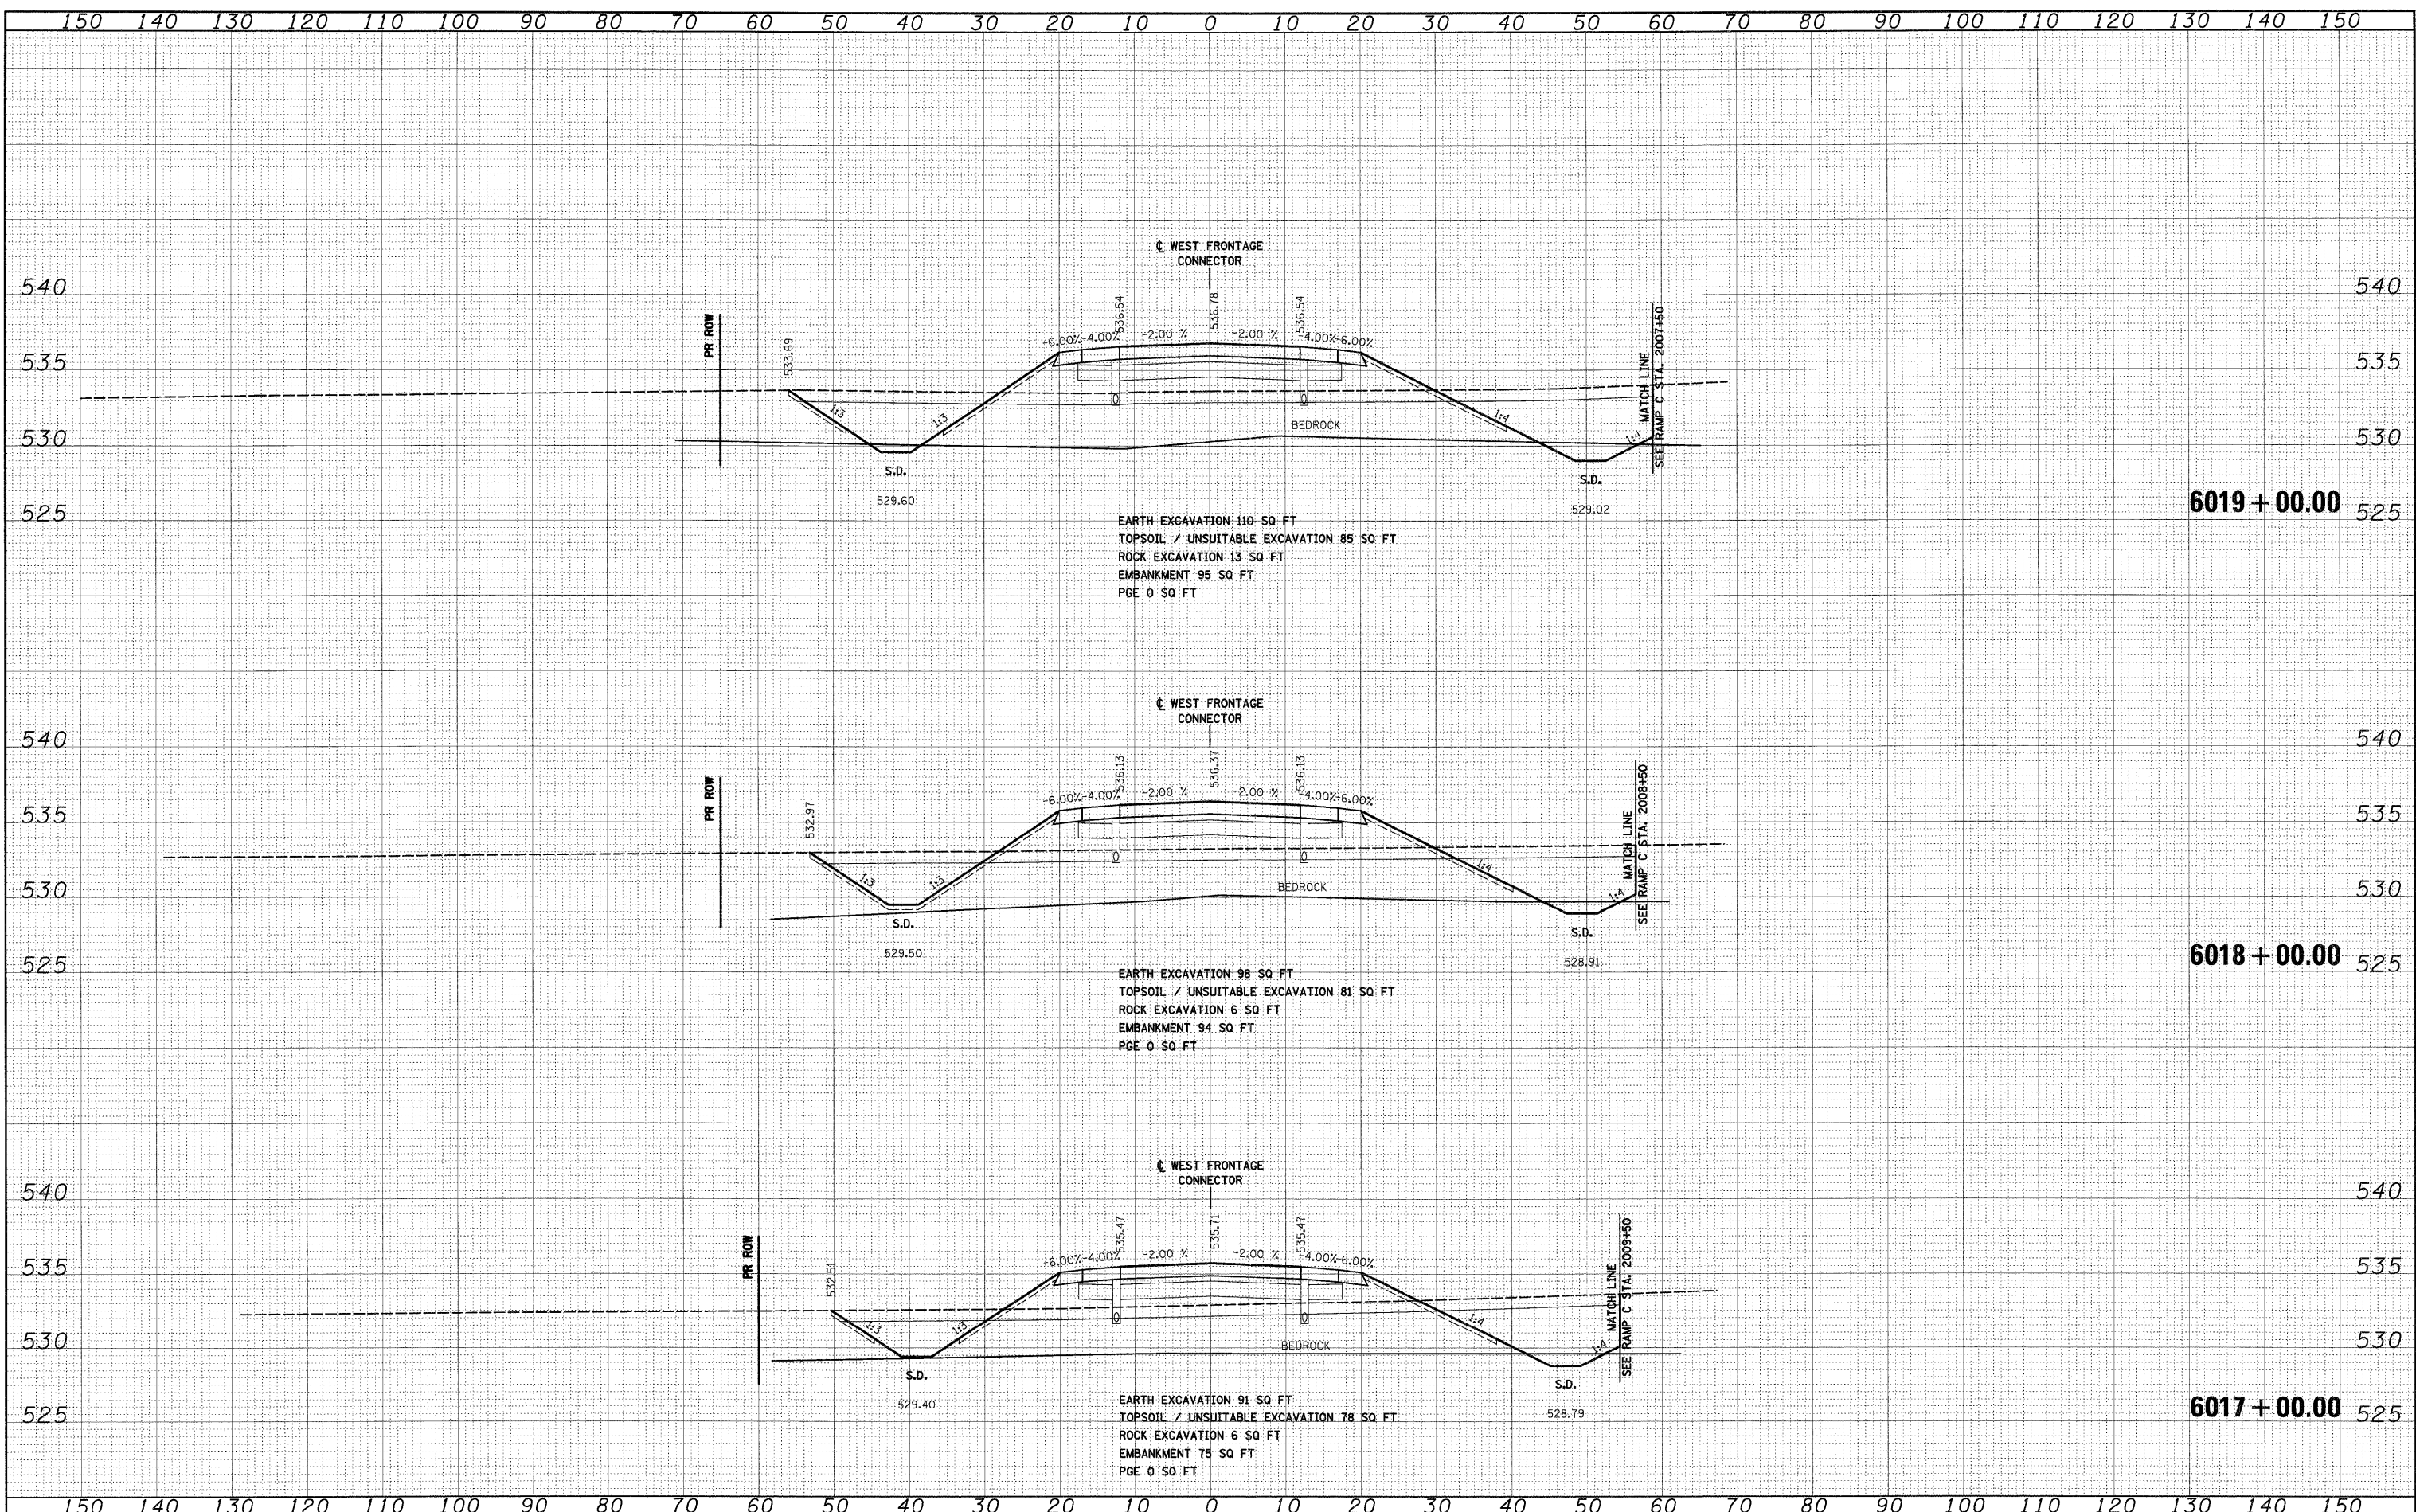

FILE NAME = D:\60C31-SHT1-XSSHT02.dgn	USER NAME = TKluegel	DESIGNED - TRK	REVISED -	<b>STATE OF ILLINOIS DEPARTMENT OF TRANSPORTATION</b>	<b>WEST FRONTAGE ROAD CONNECTOR</b>	F.A.I. RTE. 55	SECTION (99-1&2)AC-3	COUNTY WILL	TOTAL SHEETS 524	SHEET NO. 389
PLLOT SCALE = 1:12	CHECKED - DLT	REVISED -	SCALE: 1"=10'H; 1/4"=5'V			SHEET NO. 8 OF 34 SHEETS	STA. 6017+00.00 TO STA. 6019+00.00	FED. ROAD DIST. NO. 1 (ILLINOIS) FED. AID PROJECT	CONTRACT NO. 60C31	
PLLOT DATE = 12/15/2009	DATE - 12/18/09	REVISED -								

FINAL