


DATE	
BY	
SURVEYED	
PLOTTED	
IN DATE	
NOTE BOOK	
AREAS	
CHECKED	
NO.	

DATE	
BY	
SURVEYED	
PLOTTED	
IN DATE	
NOTE BOOK	
AREAS	
CHECKED	
NO.	

McDonough Associates Inc.
 Engineers / Architects
 100 East Randolph Street, Chicago, Illinois 60601

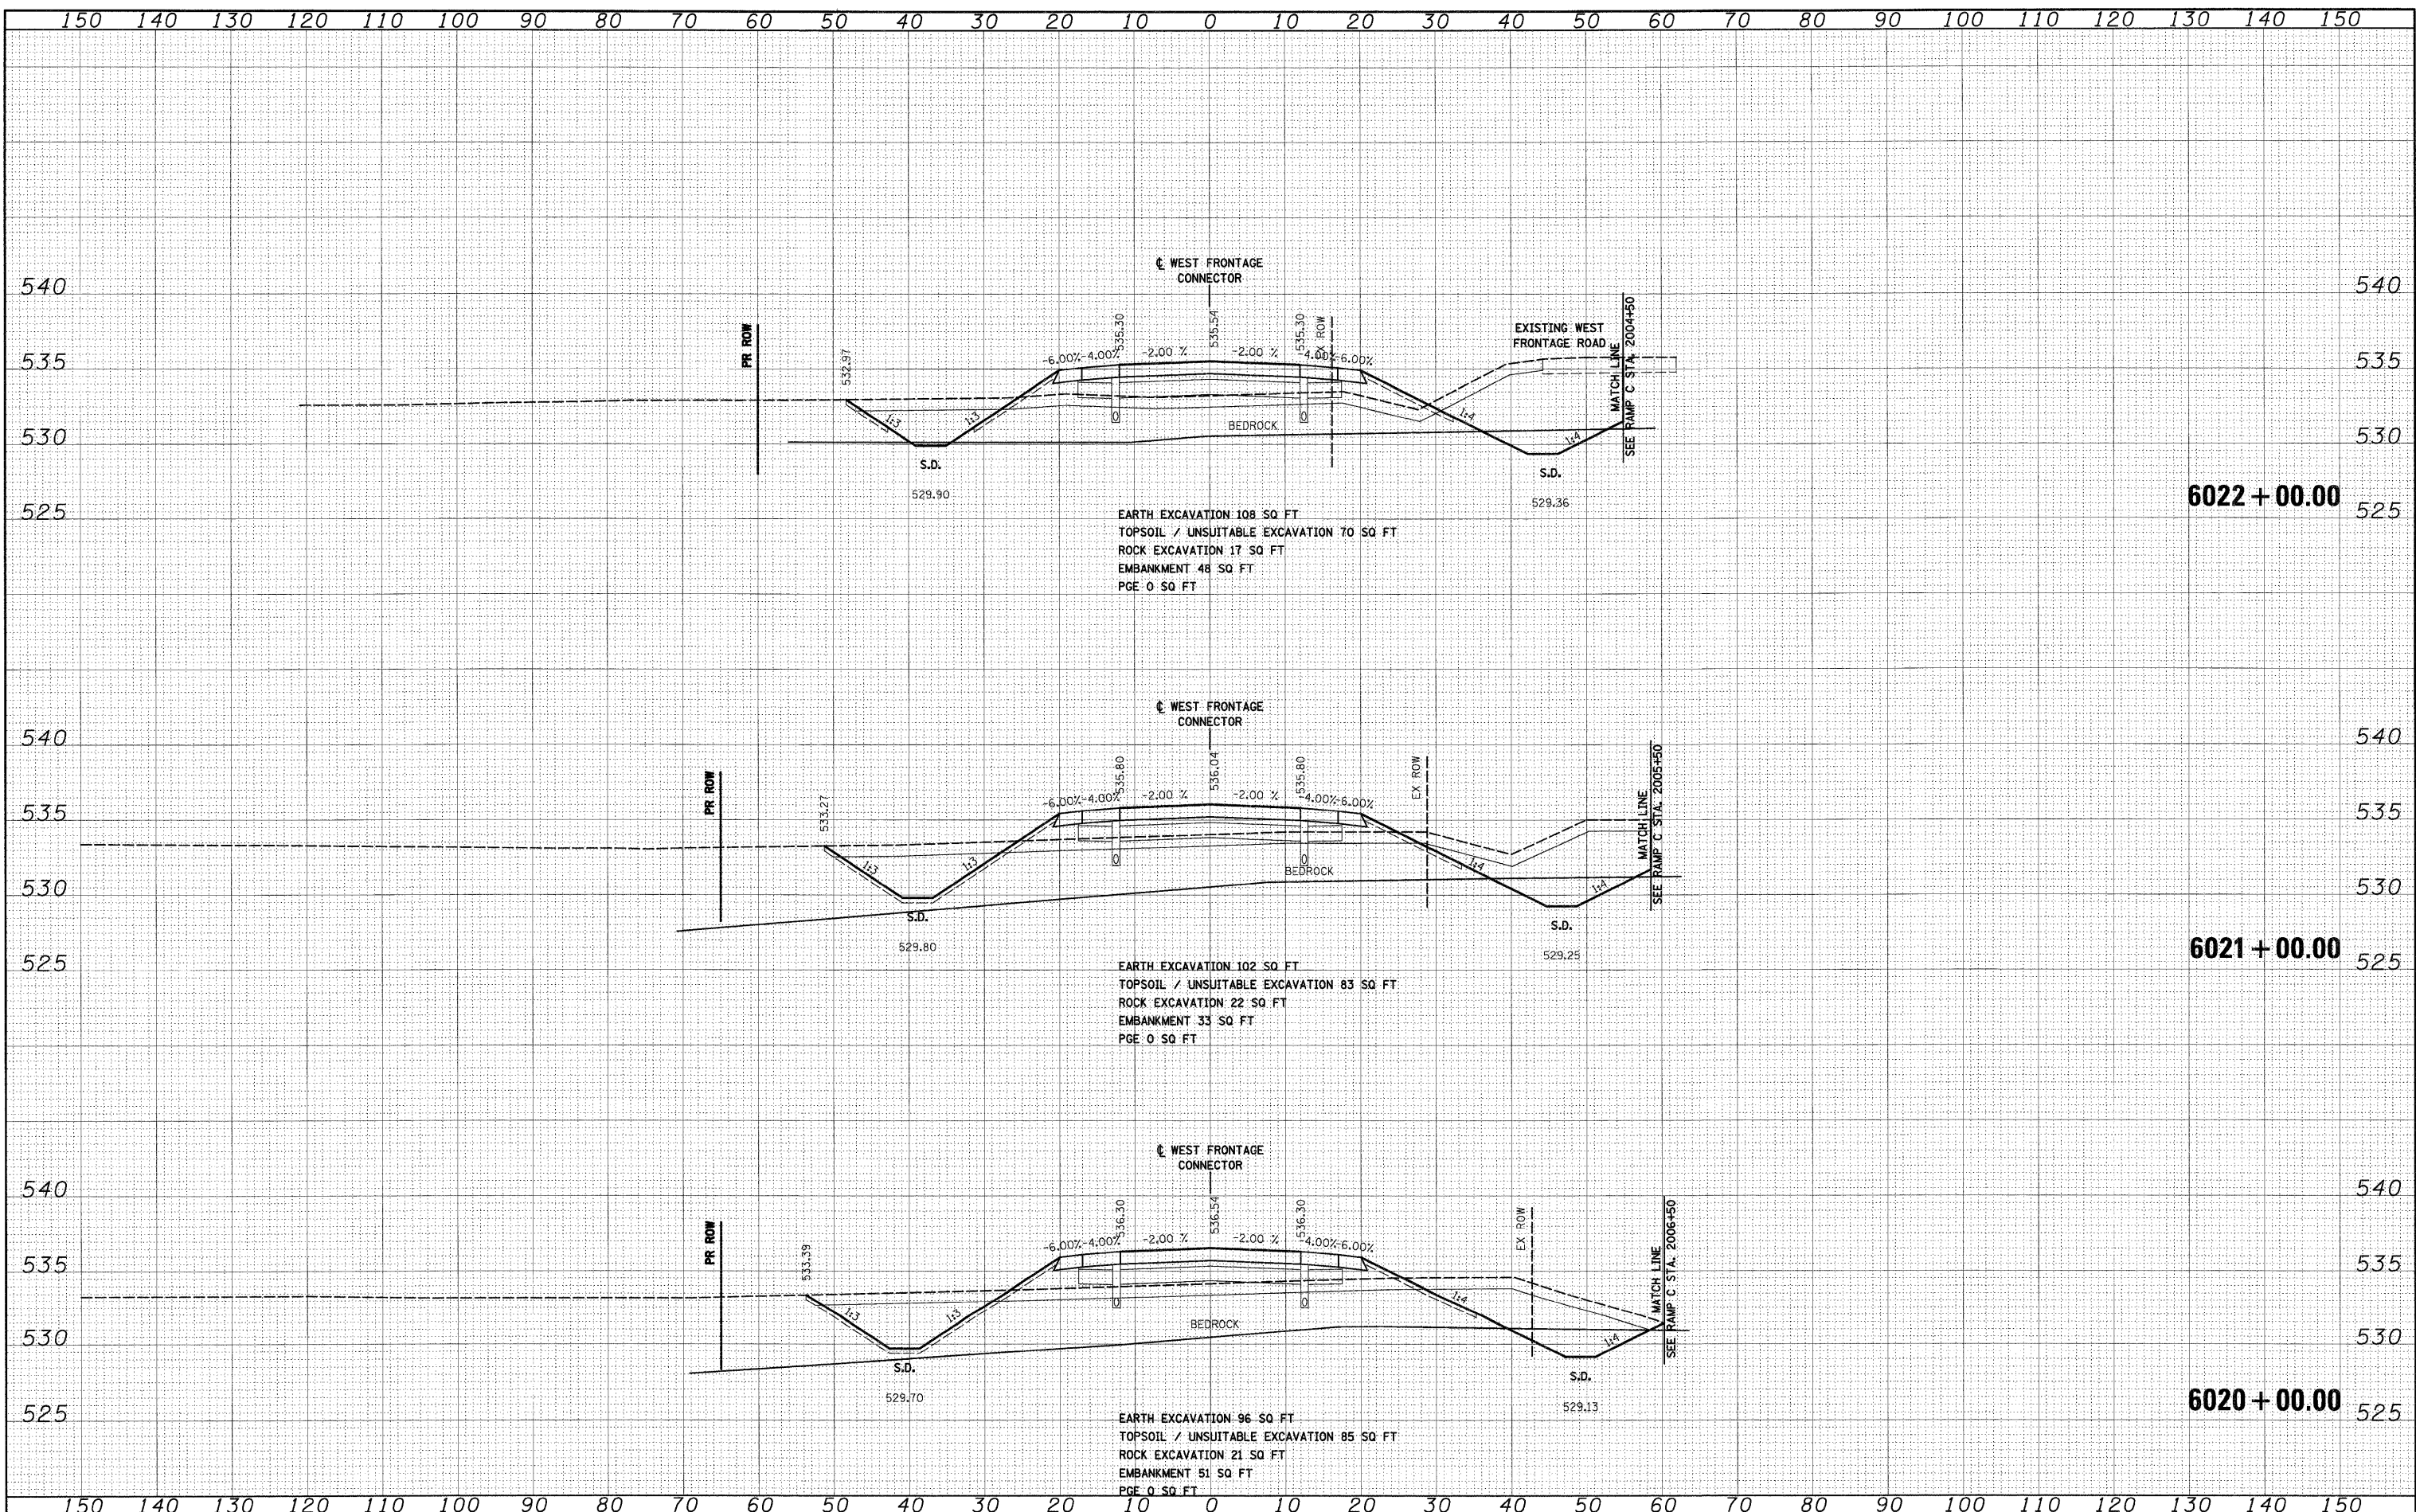

FILE NAME =	USER NAME = TKluegal	DESIGNED - TRK	REVISED -	F.A.I. RTE. 55	SECTION (99-1&2)AC-3	COUNTY WILL	TOTAL SHEETS 524	SHEET NO. 390
D:\160C31-SHT-XSSHT02.dgn		DRAWN - TRK	REVISED -	WEST FRONTAGE ROAD CONNECTOR				CONTRACT NO. 60C31
PLOT SCALE = 1:10		CHECKED - DLT	REVISED -	SCALE: 1"=10'H; 1"=5'V				
PLOT DATE = 12/15/2009		DATE - 12/18/09	REVISED -	SHEET NO. 9 OF 34 SHEETS STA. 6020+00.00 TO STA. 6022+00.00				FED. ROAD DIST. NO. 1 ILLINOIS FED. AID PROJECT

STATE OF ILLINOIS
 DEPARTMENT OF TRANSPORTATION

FINAL