
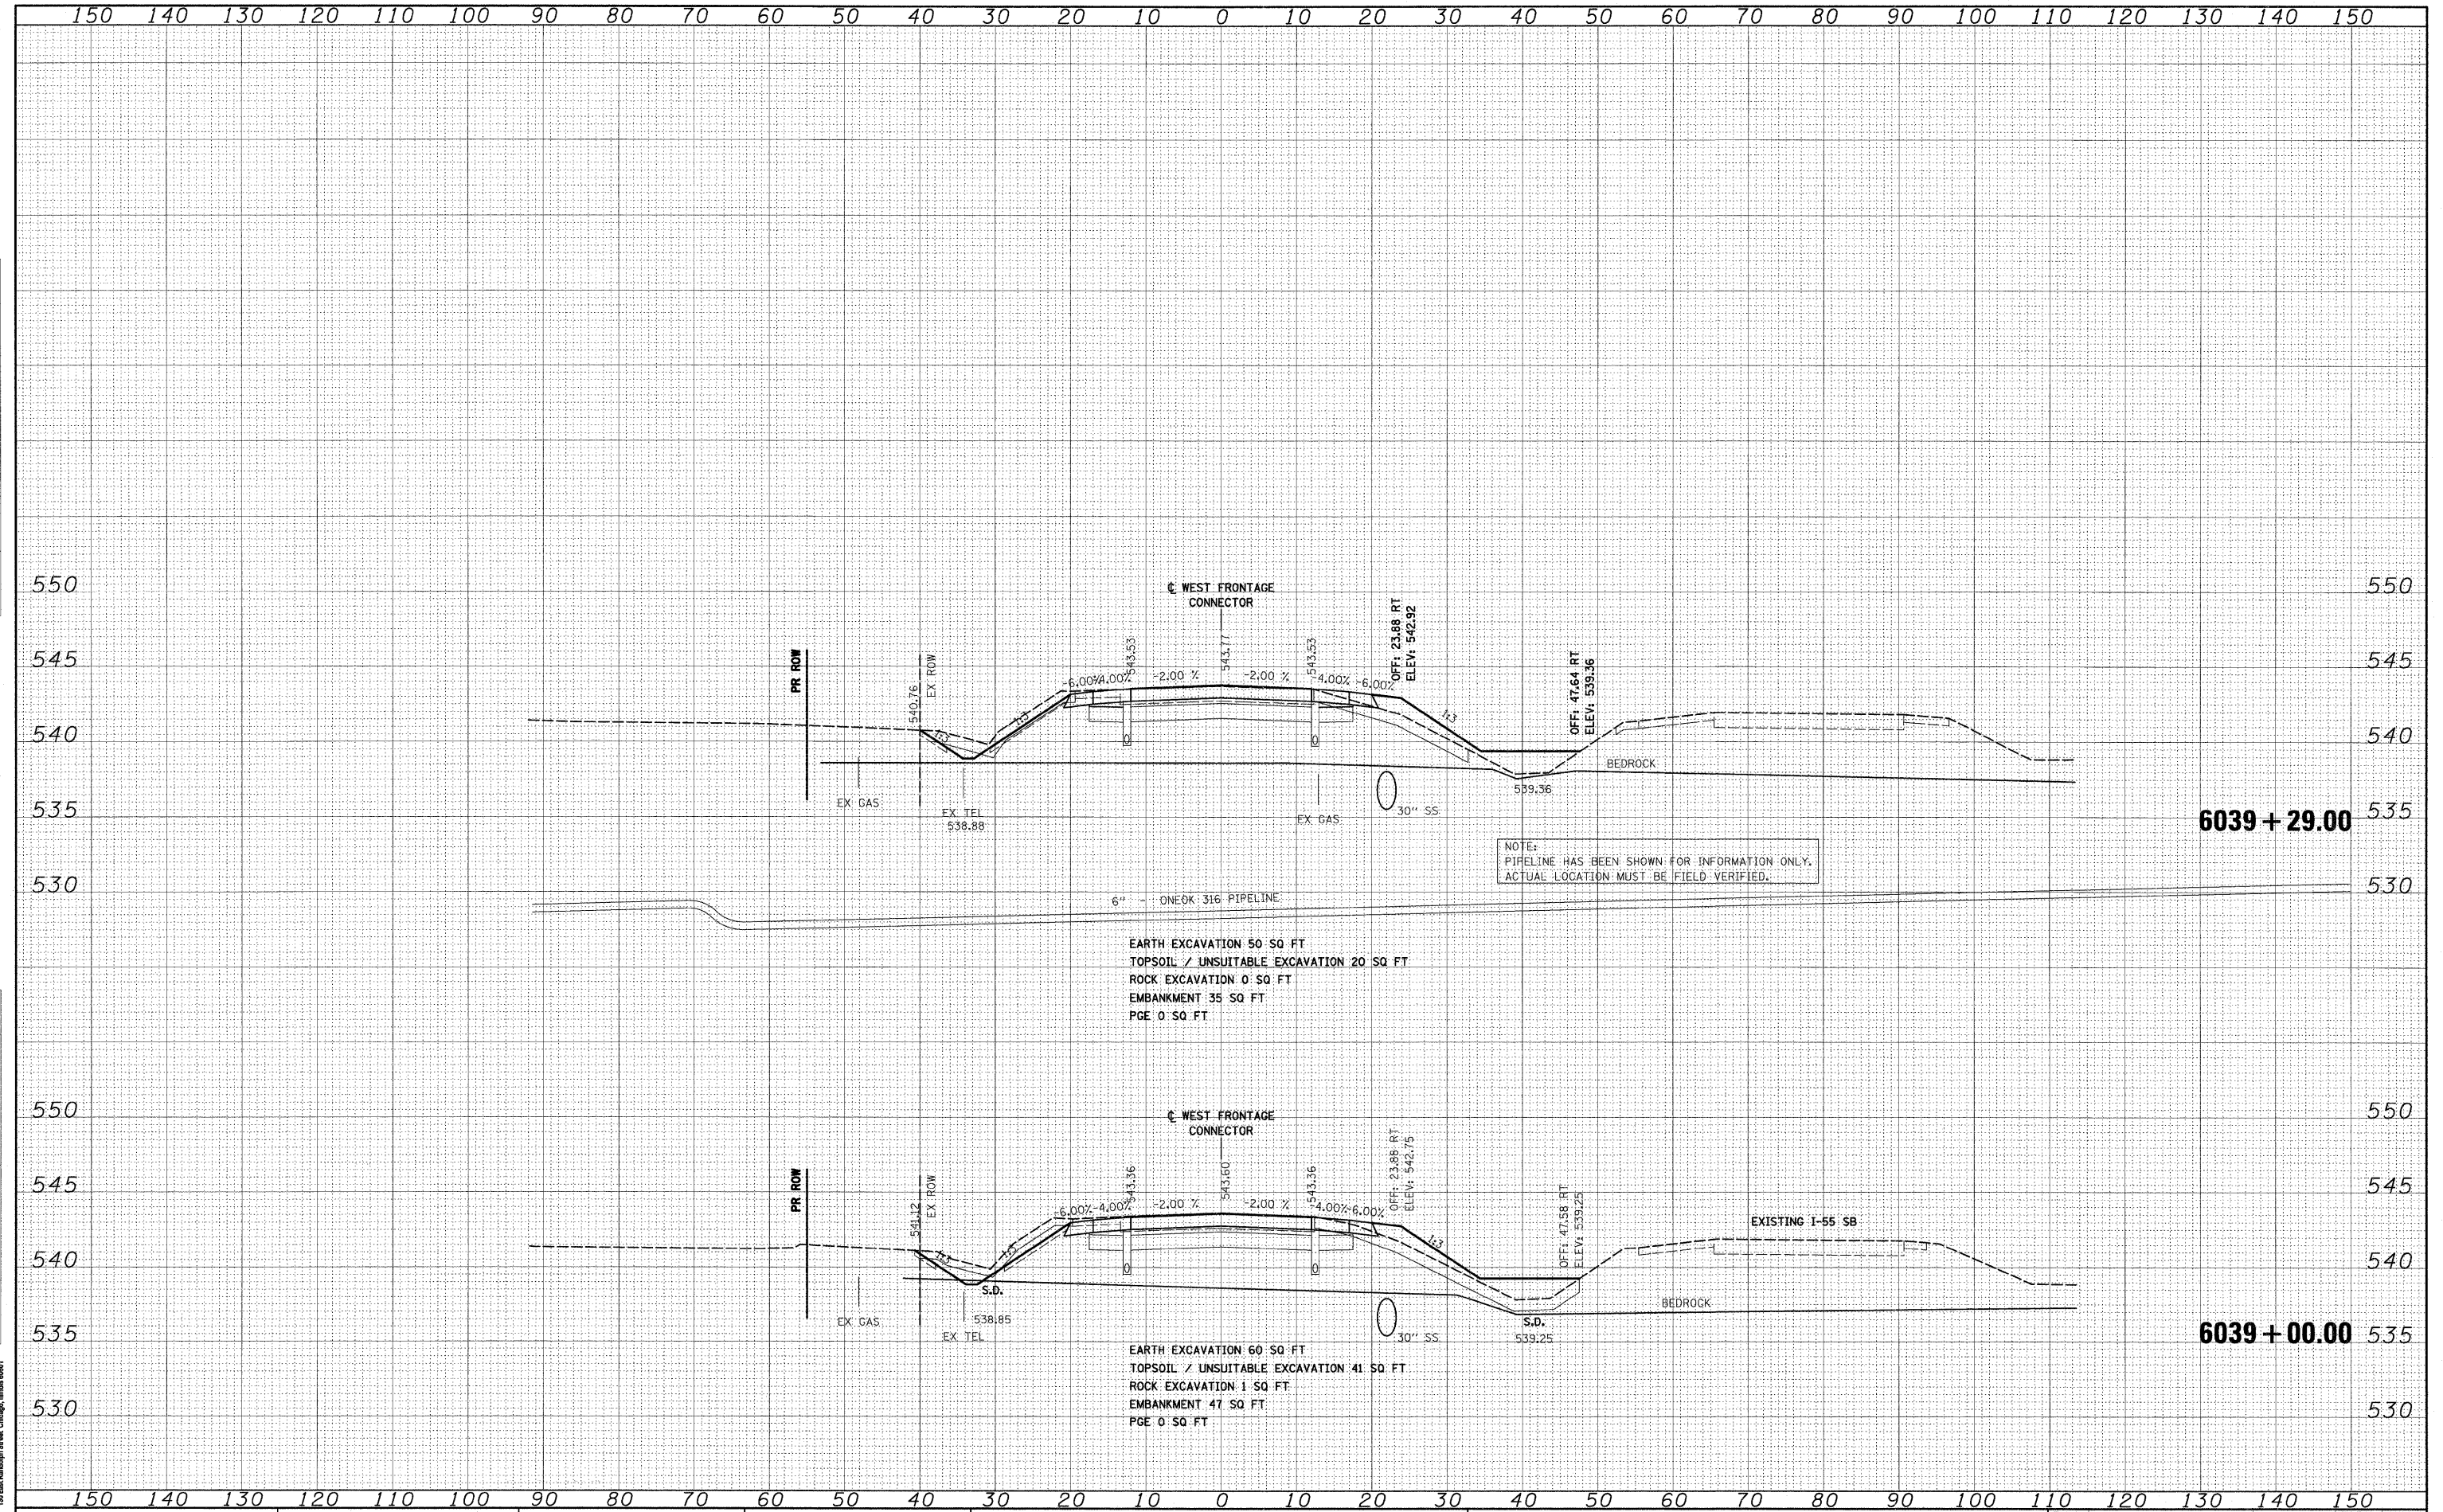


DATE	
BY	
SURVEYED	
TEMPLATE	
AREAS	
CHECKED	
NO.	

DATE	
BY	
SURVEYED	
TEMPLATE	
AREAS	
CHECKED	
NO.	

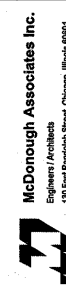

FILE NAME - D:\160C31-SHT-XSHT02.dgn  
 USER NAME - jlabour

DESIGNED	-	TRK	REVISED	-
DRAWN	-	TRK	REVISED	-
CHECKED	-	DLT	REVISED	-
PLCT DATE	-	1/19/2010	REVISED	-
DATE	-	12/18/09	REVISED	-

**STATE OF ILLINOIS  
DEPARTMENT OF TRANSPORTATION**

**WEST FRONTAGE ROAD CONNECTOR**  
 SCALE: 1"=10'H; 1"=5'V SHEET NO. 17 OF 34 SHEETS STA. 6039+00.00 TO STA. 6039+29.00

F.A.I. RTE.	SECTION	COUNTY	TOTAL SHEETS	SHEET NO.
55	(99-1&2)AC-3	WILL	524	398
CONTRACT NO. 60C31				
FED. ROAD DIST. NO. 1 ILLINOIS FED. AID PROJECT				

FINAL