


DATE	
BY	
ORIGINAL SURVEY	
PLOTTED	
NOTE BOOK	
AREAS CHECKED	
NO.	

DATE	
BY	
ORIGINAL SURVEY	
PLOTTED	
NOTE BOOK	
AREAS CHECKED	
NO.	

McDonough Associates Inc.
 Engineers / Architects
 151 East Randolph Street Chicago, Illinois 60601

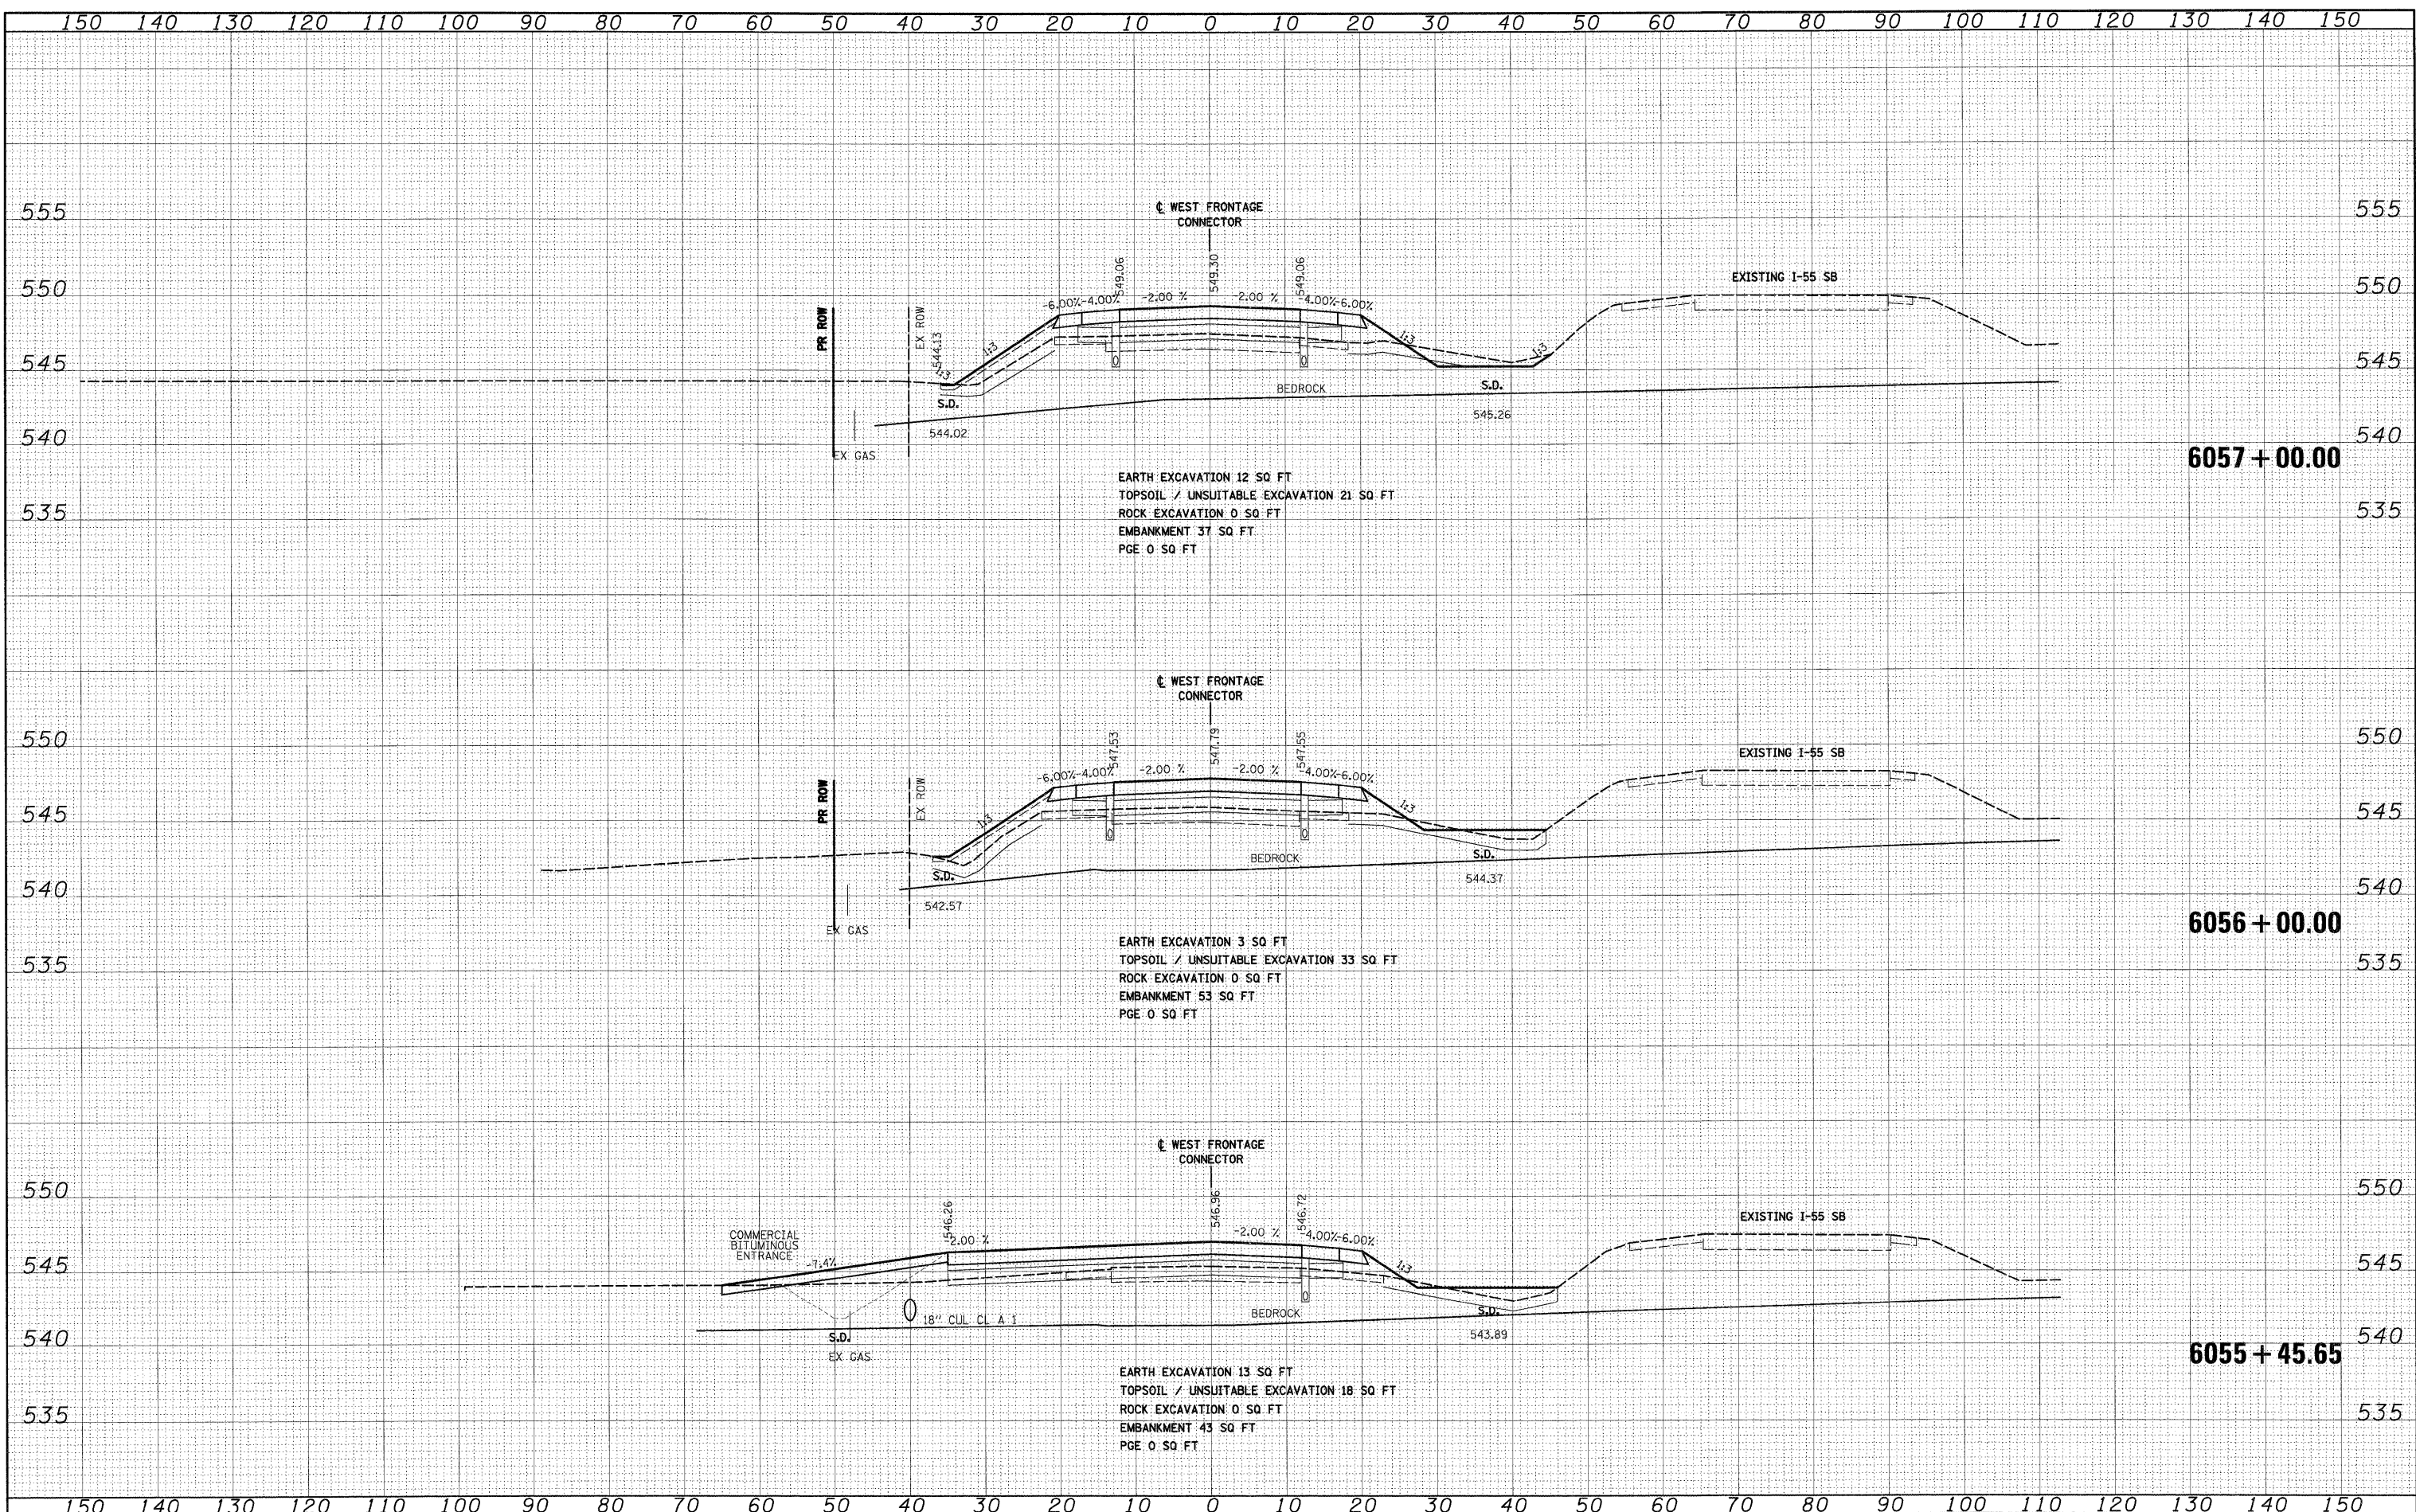

FILE NAME =	USER NAME = TKluegl	DESIGNED - TRK	REVISED -	STATE OF ILLINOIS DEPARTMENT OF TRANSPORTATION	WEST FRONTAGE ROAD CONNECTOR	F.A.1	SECTION	COUNTY	TOTAL SHEETS	SHEET NO.	
D168C31-SHT-XSSH102.dgn		DRAWN - TRK	REVISED -			55	(99-1&2)AC-3	WILL	524	406	
PLOT SCALE = 1:100		CHECKED - DLT	REVISED -			CONTRACT NO. 60C31					
PLOT DATE = 12/15/2009		DATE - 12/18/09	REVISED -			SCALE: 1"=10'H; 1"=5' V		SHEET NO. 25 OF 34 SHEETS STA. 6055+45.65 TO STA. 6057+00.00 FED. ROAD DIST. NO. 1 ILLINOIS FED. AID PROJECT			

FINAL