


DATE	
BY	
SURVEYED	
PLOTTED	
NOTE BOOK	
AS CHECKED	
AREAS	
NO.	

DATE	
BY	
SURVEYED	
PLOTTED	
NOTE BOOK	
AS CHECKED	
AREAS	
NO.	

McDonough Associates Inc.
 Engineers/Architects
 130 East Randolph Street, Chicago, Illinois 60601

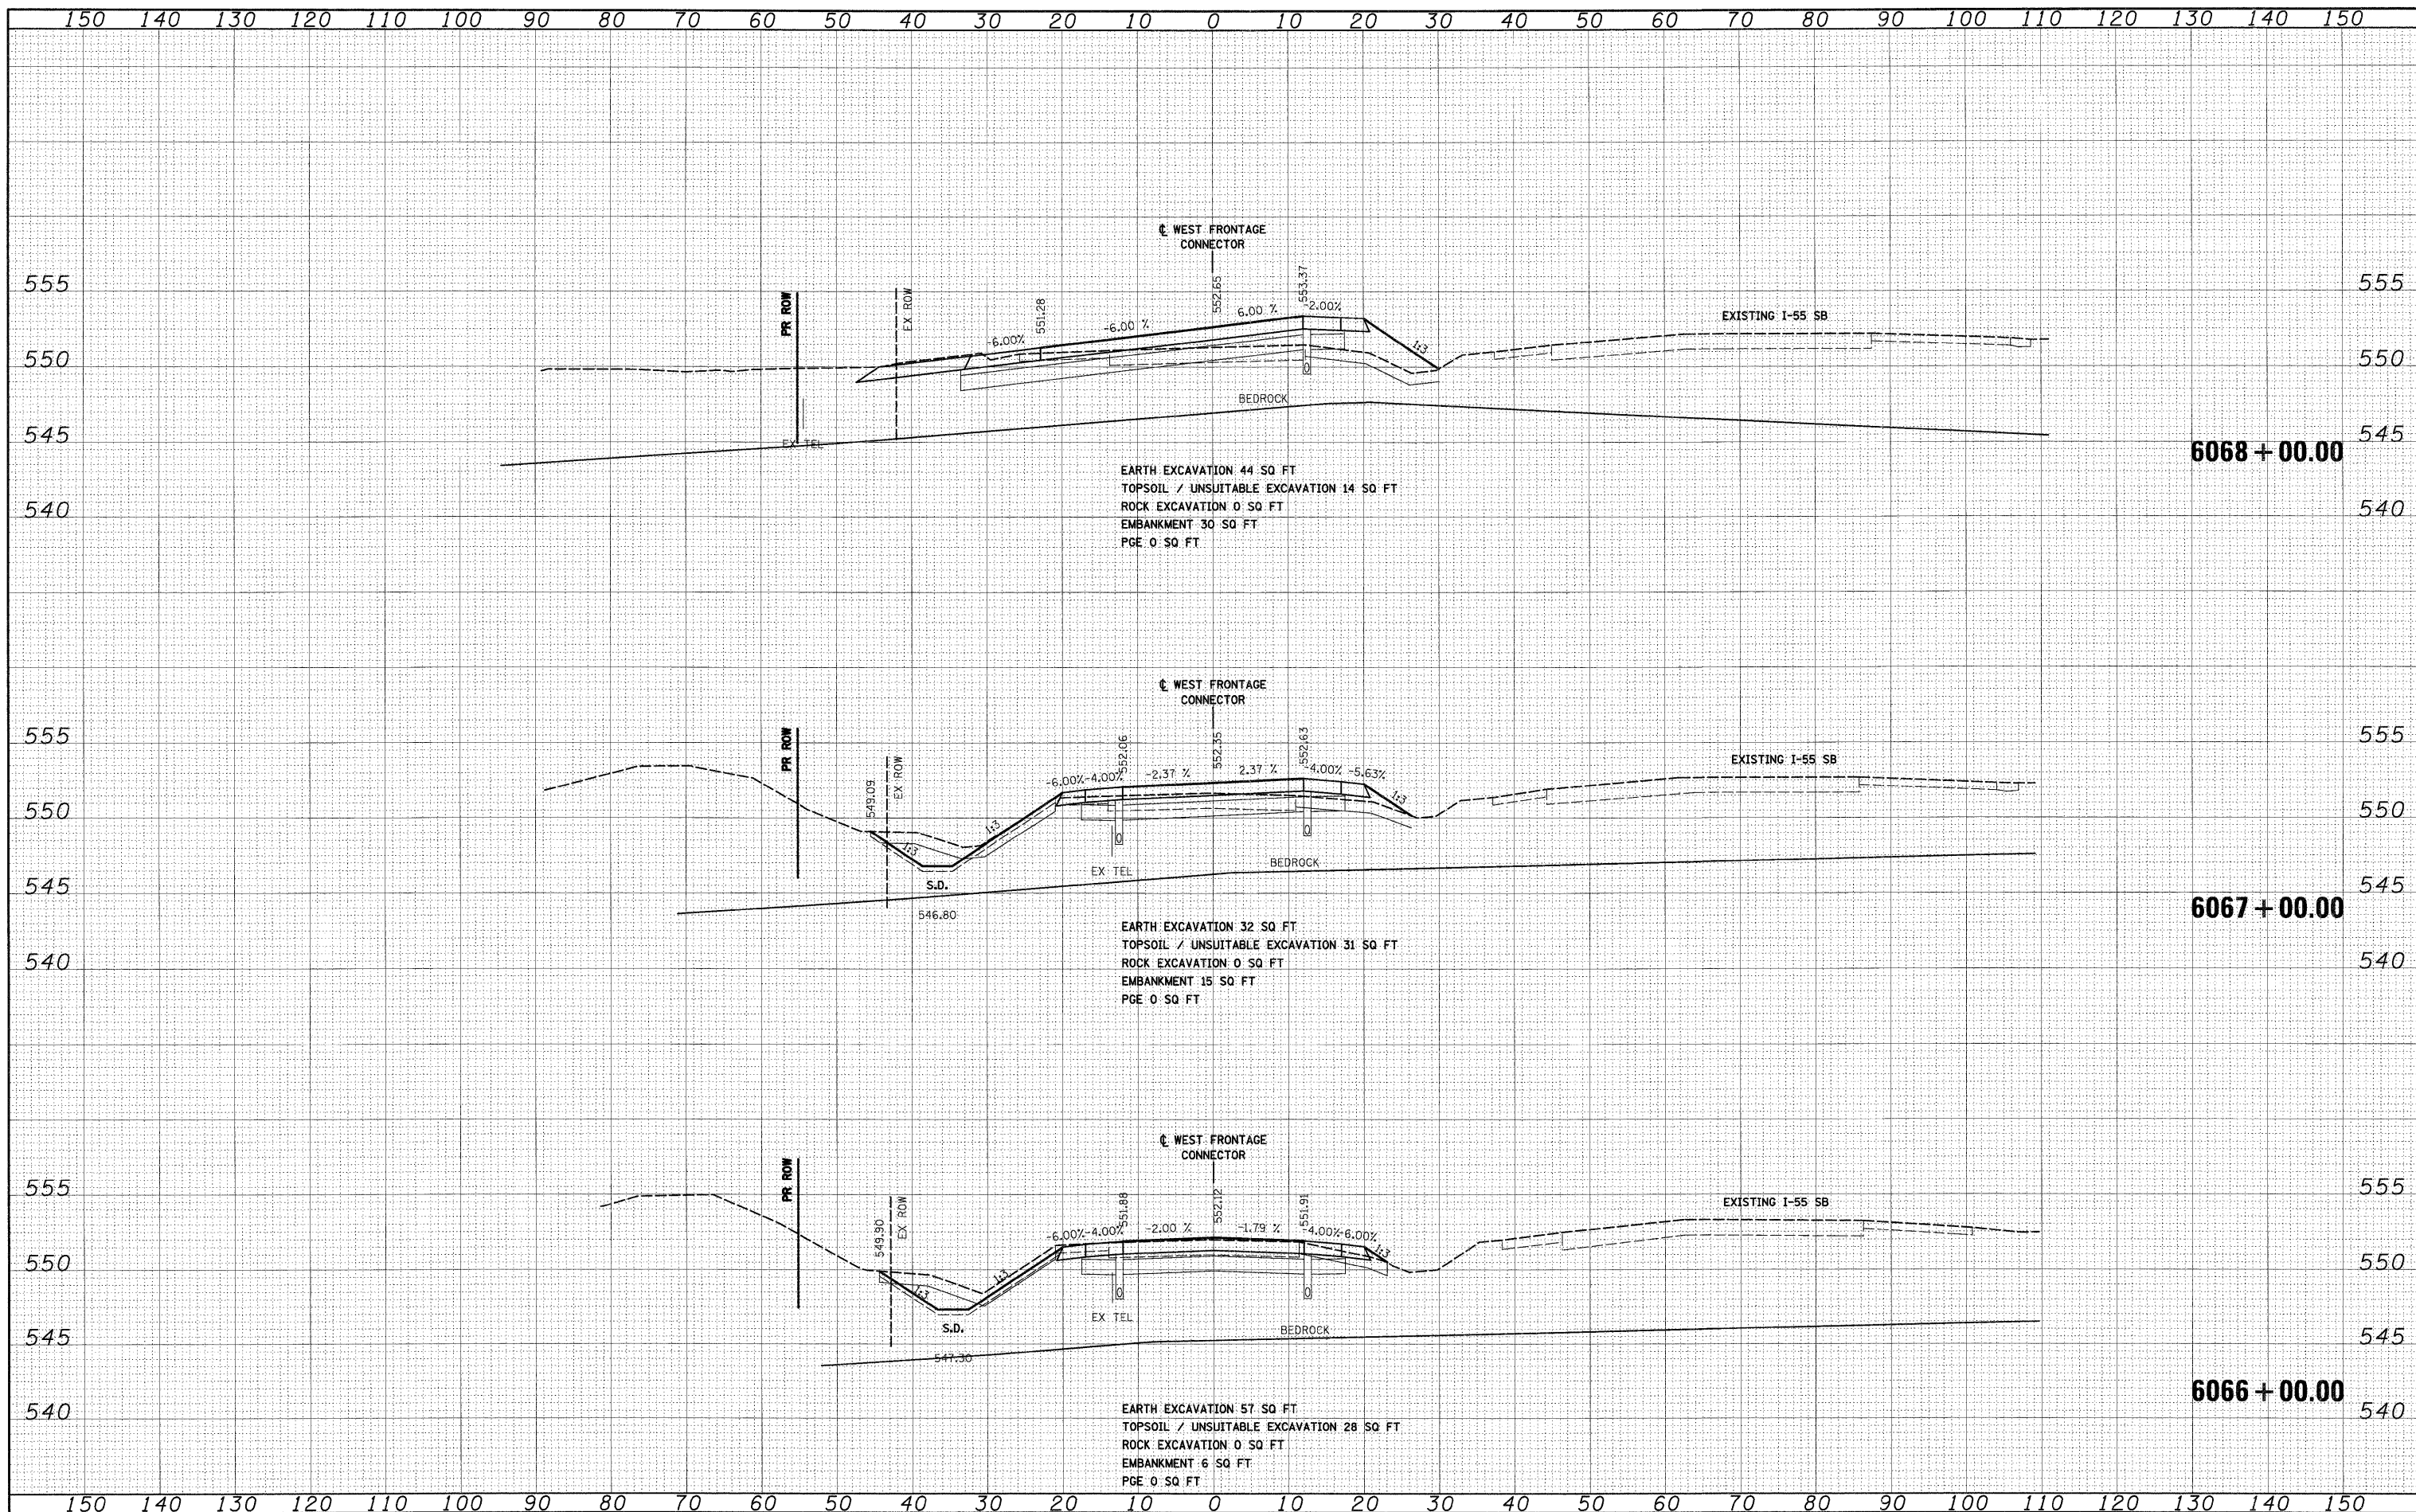

EARTH EXCAVATION 44 SQ FT
 TOPSOIL / UNSUITABLE EXCAVATION 14 SQ FT
 ROCK EXCAVATION 0 SQ FT
 EMBANKMENT 30 SQ FT
 PGE 0 SQ FT

EARTH EXCAVATION 32 SQ FT
 TOPSOIL / UNSUITABLE EXCAVATION 31 SQ FT
 ROCK EXCAVATION 0 SQ FT
 EMBANKMENT 15 SQ FT
 PGE 0 SQ FT

EARTH EXCAVATION 57 SQ FT
 TOPSOIL / UNSUITABLE EXCAVATION 28 SQ FT
 ROCK EXCAVATION 0 SQ FT
 EMBANKMENT 6 SQ FT
 PGE 0 SQ FT

FILE NAME = D:\160C31-SHT-XSSH102.dgn	USER NAME = TK1uagel	DESIGNED - TRK	REVISD -	STATE OF ILLINOIS DEPARTMENT OF TRANSPORTATION	WEST FRONTAGE ROAD CONNECTOR	SCALE: 1"=10'H 1"=5'V	SHEET NO. 29 OF 34 SHEETS	STA. 6066+00.00 TO STA. 6068+00.00	
PLLOT SCALE = 1:100	CHECKED - DLT	REVISD -	F.A.I. R.T.E. 55			SECTION (99-1&2)AC-3	COUNTY WILL	TOTAL SHEETS 524	SHEET NO. 410
PLLOT DATE = 12/15/2009	DATE - 12/18/09	REVISD -	CONTRACT NO. 60C31			FED. ROAD DIST. NO. 1 ILLINOIS FED. AID PROJECT			
CONTRACT NO. 60C31									

FINAL