


DATE	
BY	
FINAL SURVEY	
SCHEMATIC	
PLATE	
NOTE BOOK	
AREAS CHECKED	
NO.	

DATE	
BY	
ORIGINAL SURVEY	
SCHEMATIC	
PLATE	
NOTE BOOK	
AREAS CHECKED	
NO.	

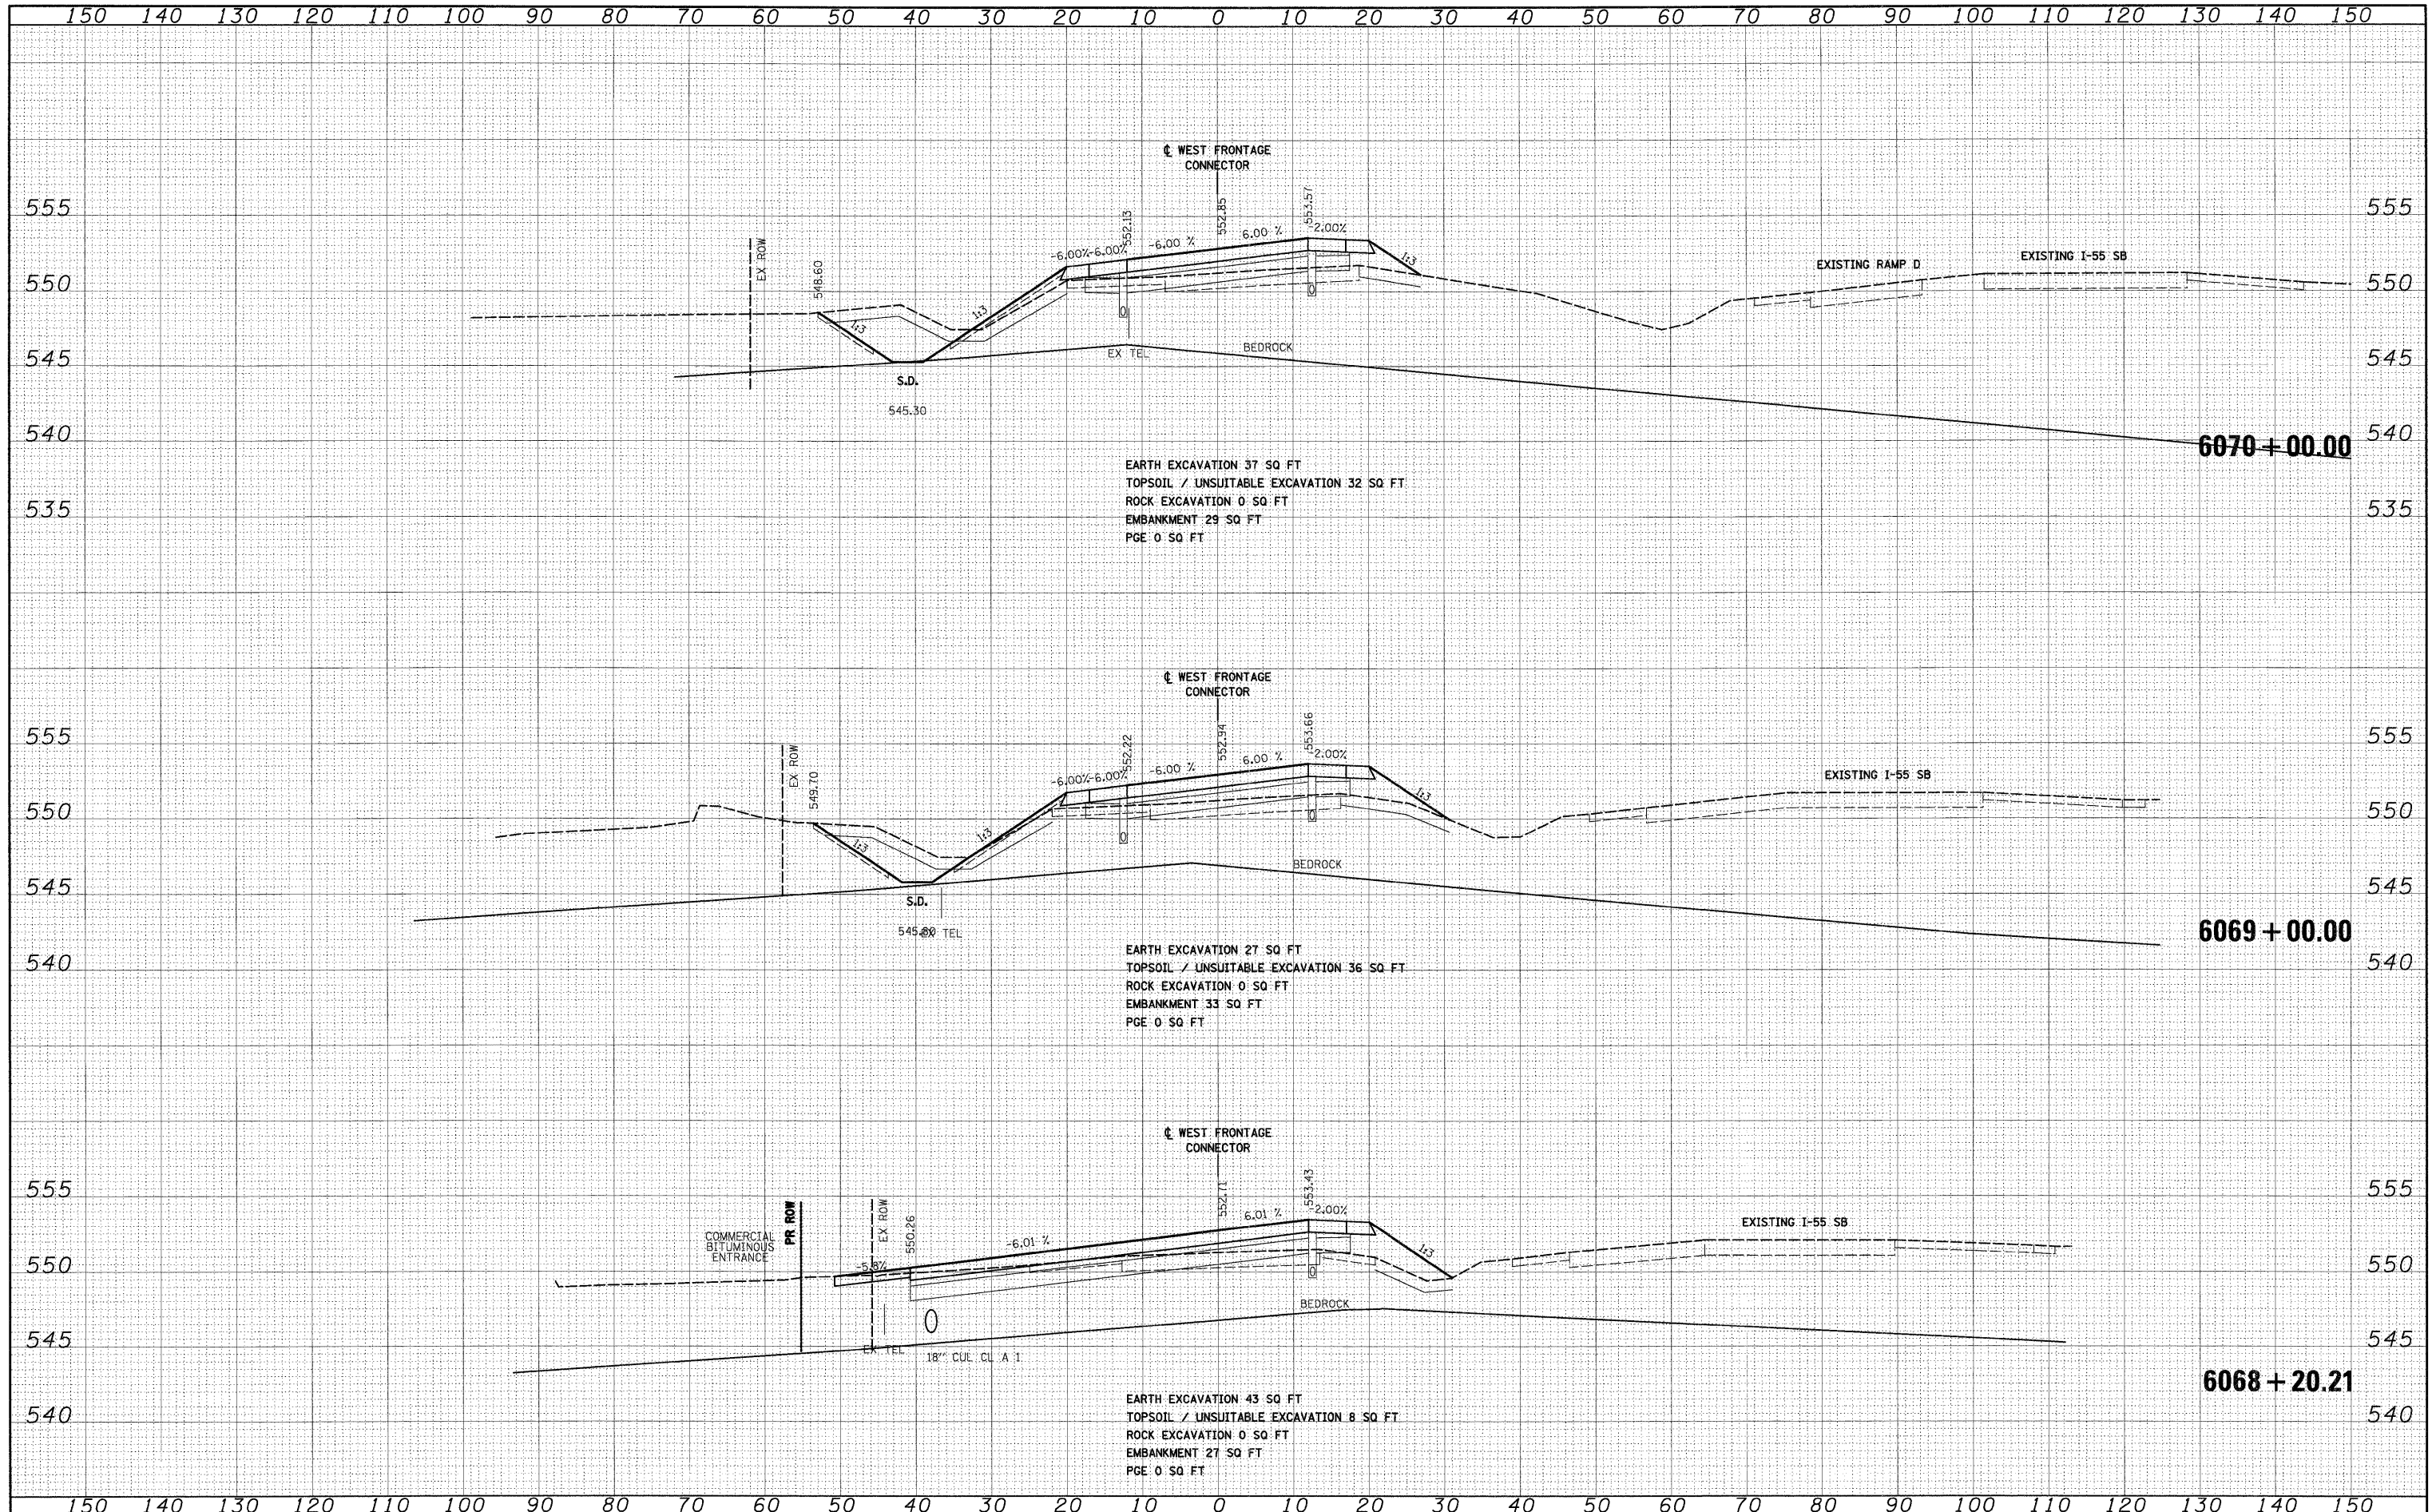

FILE NAME = D:\2009\31-SHT-XSSHT02.dgn	USER NAME = TKLuegel	DESIGNED - TRK	REVISED -	<b>STATE OF ILLINOIS</b> <b>DEPARTMENT OF TRANSPORTATION</b>	<b>WEST FRONTAGE ROAD CONNECTOR</b>	F.A.I. RTE. 55	SECTION (99-1&2)AC-3	COUNTY WILL	TOTAL SHEETS 524	SHEET NO. 411	
PLOT SCALE = 1:100	CHECKED - DLT	REVISED -	SCALE: 1"=10'H; 1"=5'V SHEET NO. 30 OF 34 SHEETS   STA. 6068+20.21 TO STA. 6070+00.00			CONTRACT NO. 60C31		FED. ROAD DIST. NO. 1 ILLINOIS FED. AID PROJECT			
PLOT DATE = 12/15/2009	DATE - 12/18/09	REVISED -									

FINAL