


DATE	
BY	
FINAL SURVEY	
PLANNED	
TEMPLATE	
AREAS	
NOTE BOOK	
NO.	

DATE	
BY	
ORIGINAL SURVEY	
PLANNED	
TEMPLATE	
AREAS	
NOTE BOOK	
NO.	

**McDonough Associates Inc.**  
 Engineers/Architects  
 100 East Randolph Street, Chicago, Illinois 60601

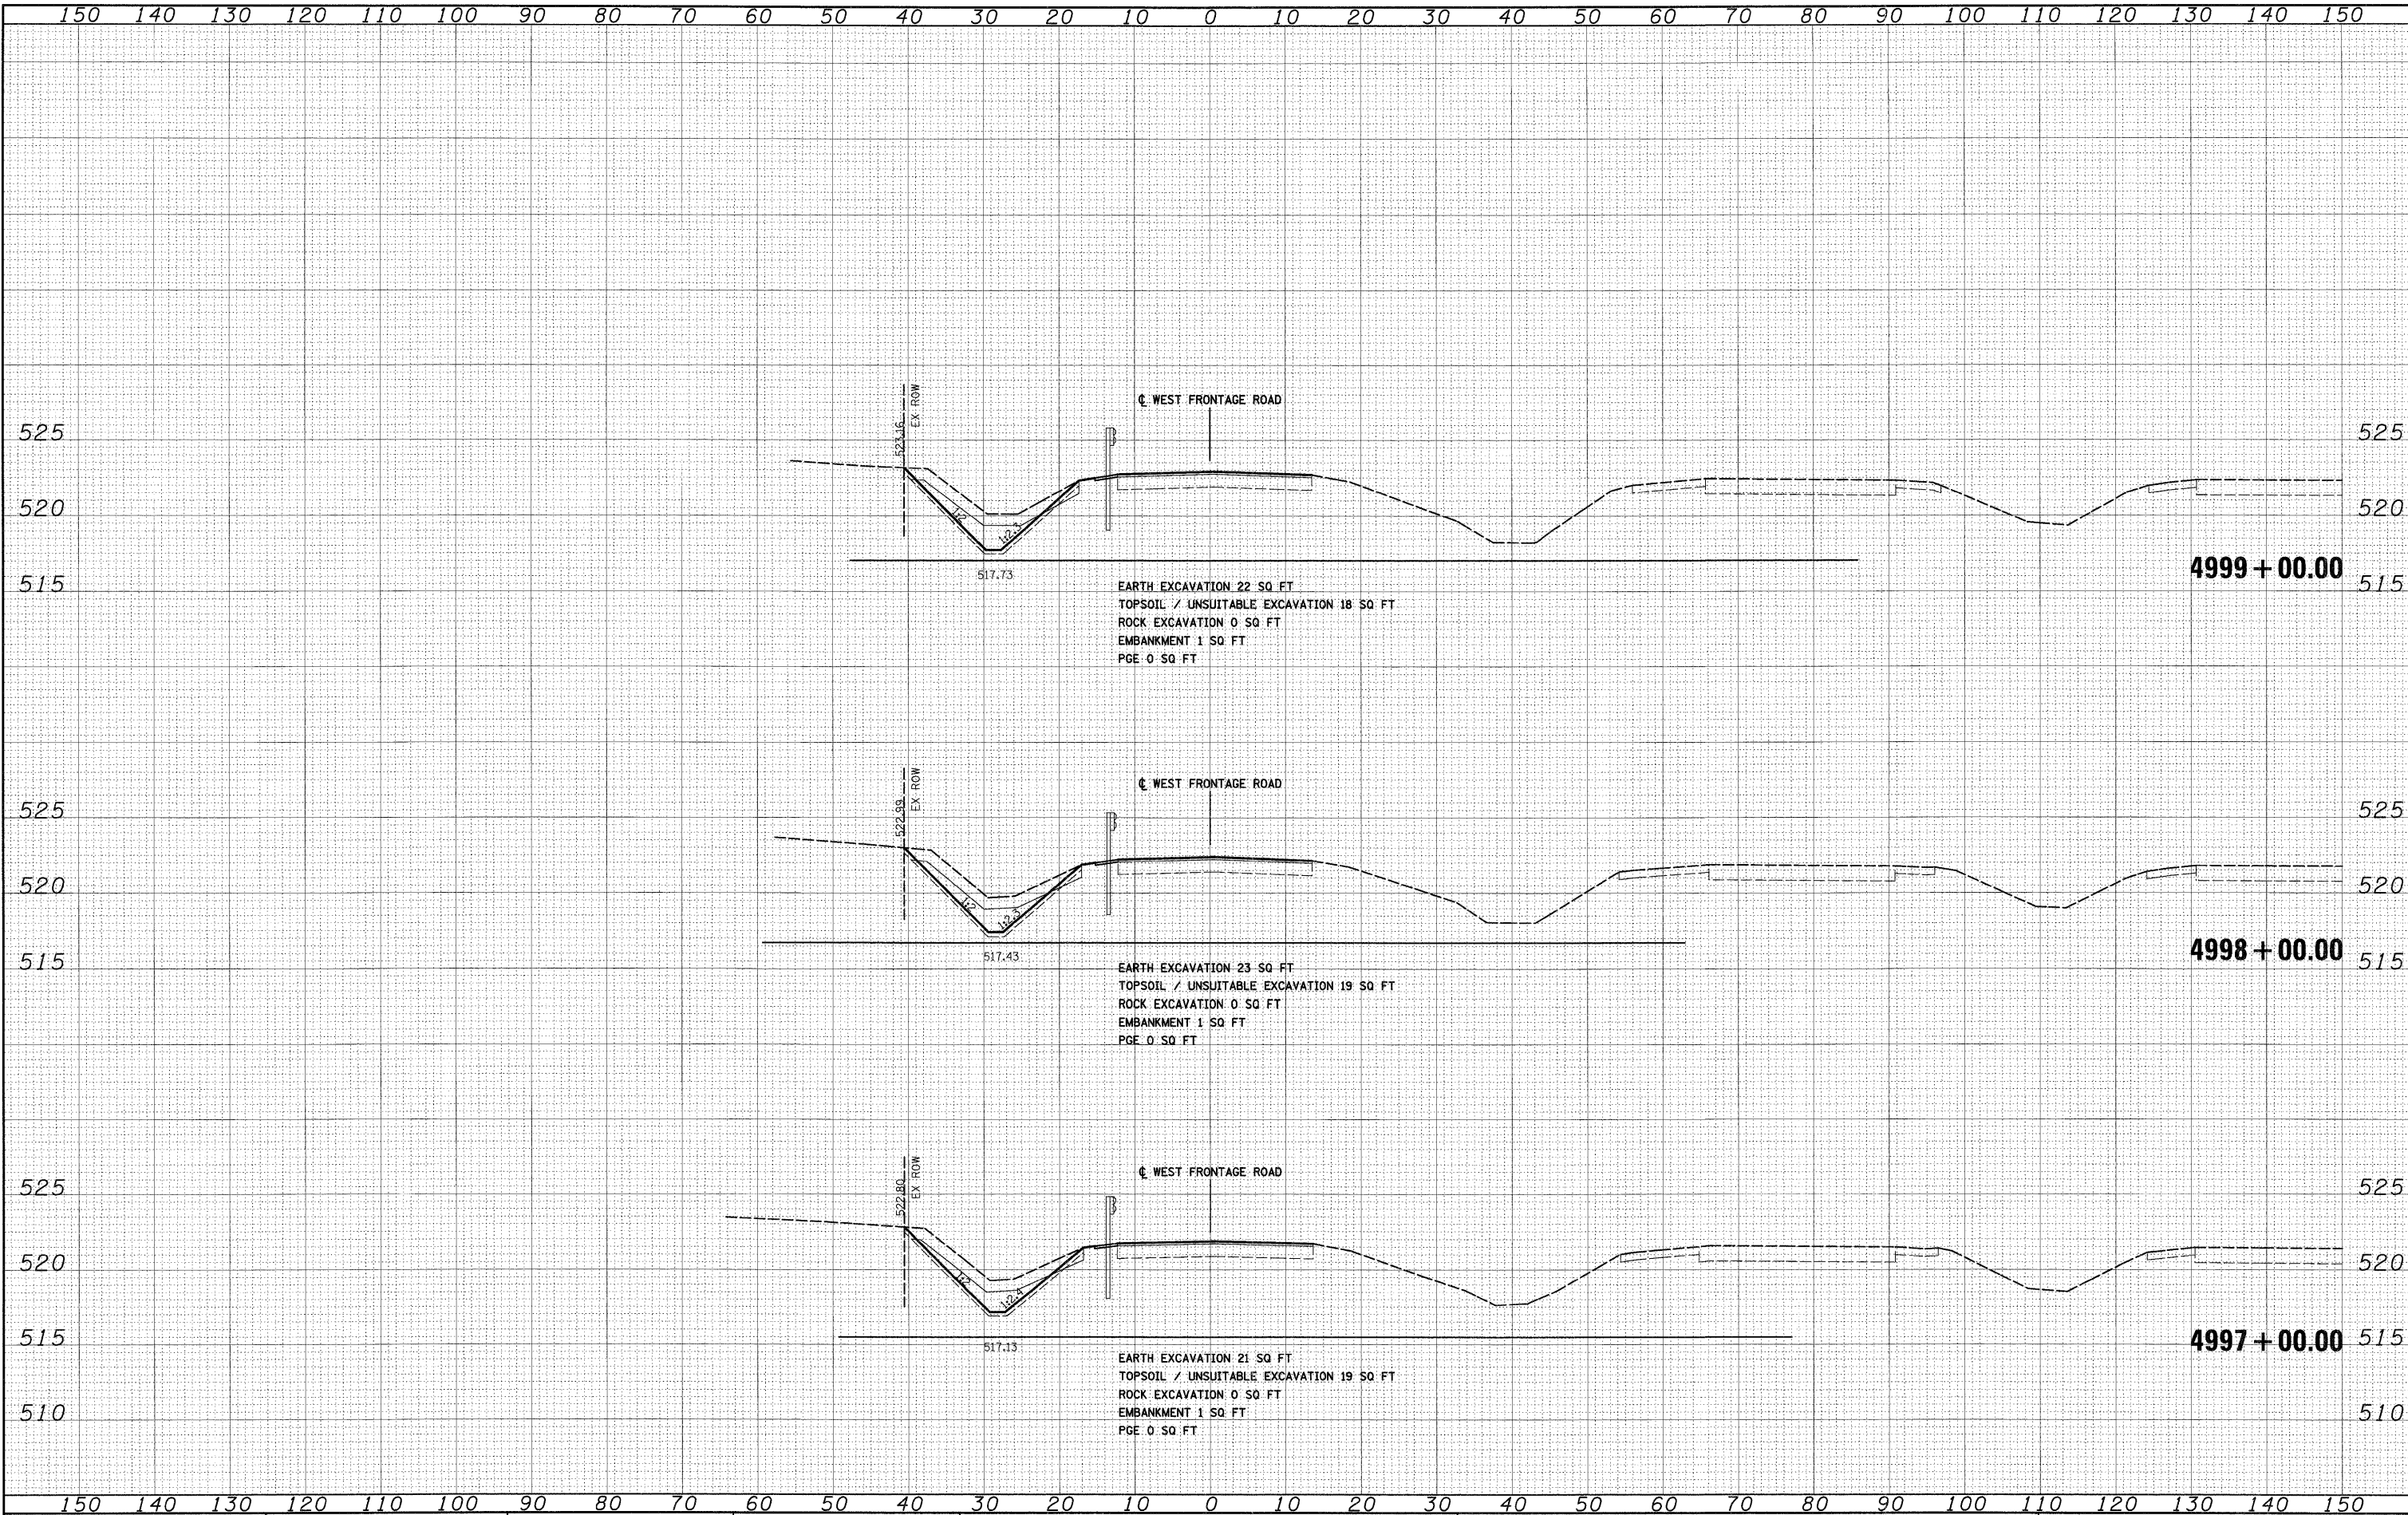

FILE NAME = D:\2003\1-SHT-XSSHT\03.dgn

USER NAME = TKluergel  
 PLOT SCALE = :10  
 PLOT DATE = :2/15/2009

DESIGNED - TRK  
 DRAWN - TRK  
 CHECKED - DLT  
 DATE - 12/18/09

REVISED -  
 REVISED -  
 REVISED -  
 REVISED -

**STATE OF ILLINOIS  
 DEPARTMENT OF TRANSPORTATION**

**WEST FRONTAGE ROAD**  
 SCALE: 1"=10'H; 1"=5'V SHEET NO. 2 OF 13 SHEETS STA. 4997+00.00 TO STA. 4999+00.00

F.A.1 RTE.	SECTION	COUNTY	TOTAL SHEETS	SHEET NO.
55	(99-1&2)AC-3	WILL	524	417
CONTRACT NO. 60C31			FED. ROAD DIST. NO. 1 [ILLINOIS] FED. AID PROJECT	