


FINAL SURVEY	DATE
SURVEYED	BY
PLOTTED	
NOTE BOOK	
AREAS CHECKED	
NO.	

ORIGINAL SURVEY	DATE
SURVEYED	BY
PLOTTED	
NOTE BOOK	
AREAS CHECKED	
NO.	

McDonough Associates Inc.
 Engineers/Architects
 30 East Randolph Street, Chicago, Illinois 60601

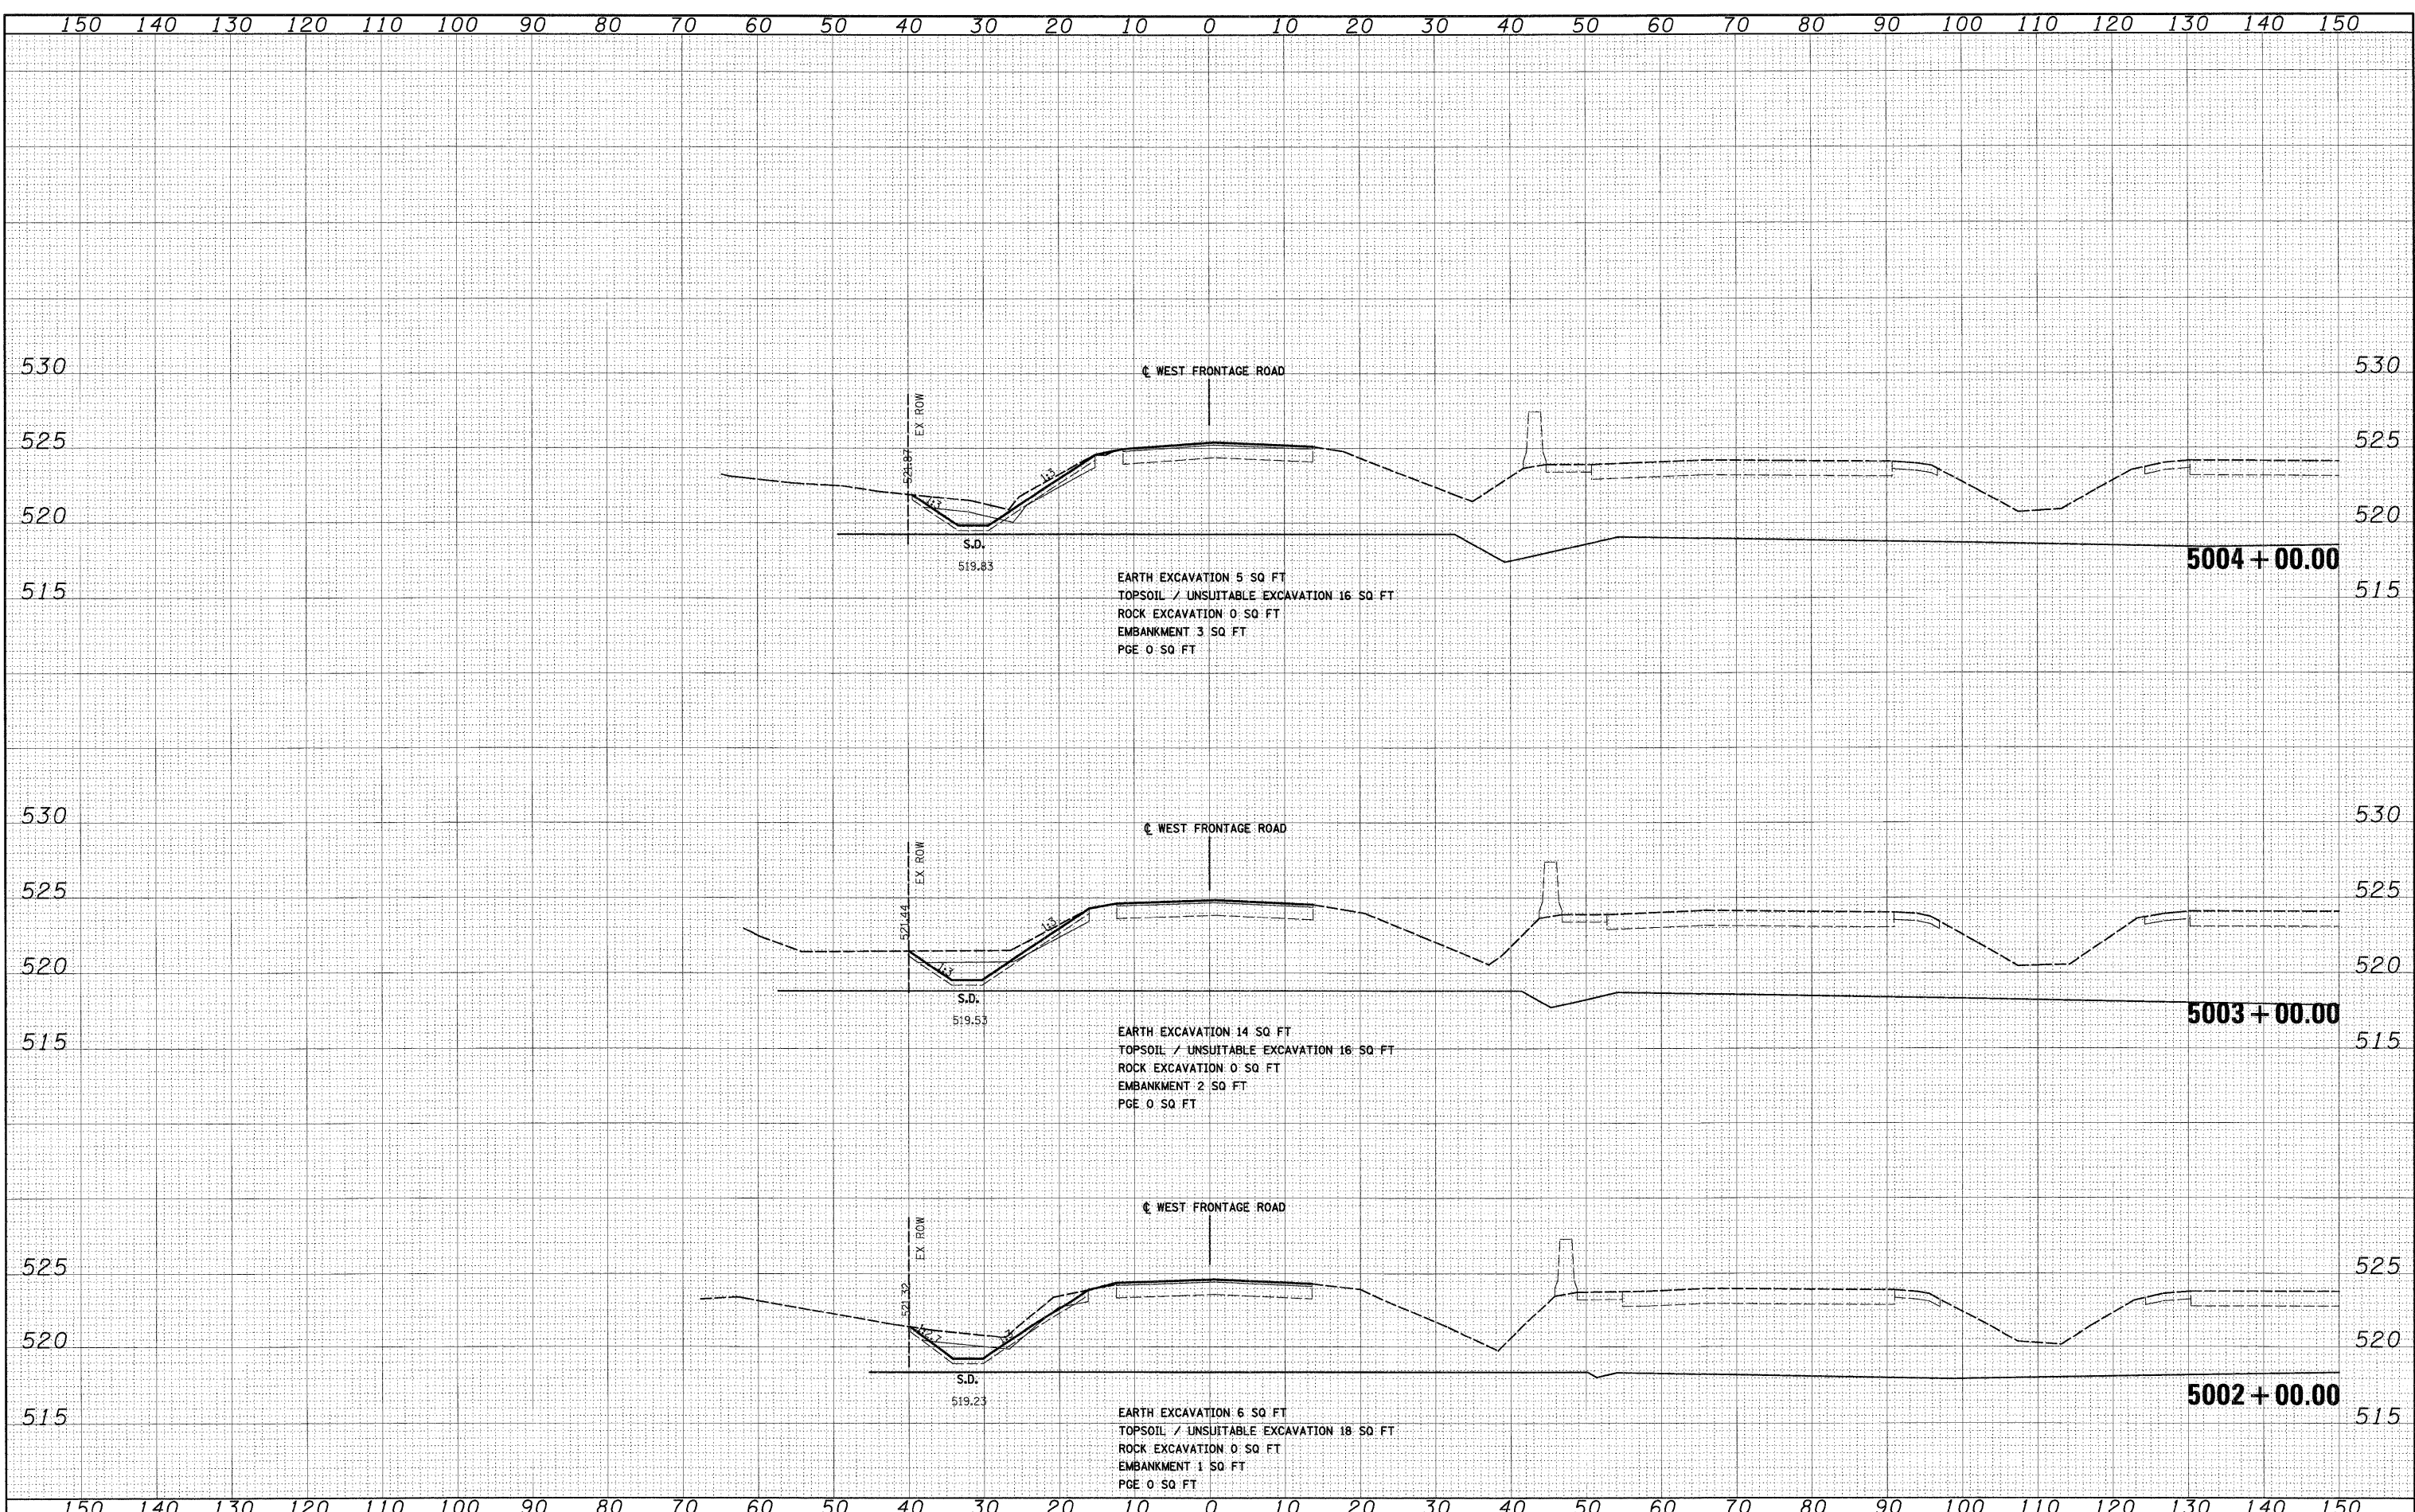

FILE NAME = 0160C31-SH-XSSH1003.dgn	USER NAME = TKLurgej	DESIGNED - TRK	REVISED -	STATE OF ILLINOIS DEPARTMENT OF TRANSPORTATION	WEST FRONTAGE ROAD	F.A.I. RTE. 55	SECTION (99-1&2)AC-3	COUNTY WILL	TOTAL SHEETS 524	SHEET NO. 419	CONTRACT NO. 60C31	
	PLOT SCALE = 1:12	DRAWN - TRK	REVISED -			SCALE: 1"=10'H; 1"=5'V	SHEET NO. 4 OF 13 SHEETS	STA. 5002+00.00 TO STA. 5004+00.00	FED. ROAD DIST. NO. 1	ILLINOIS FED. AID PROJECT		
	PLOT DATE = 12/15/2009	CHECKED - DLT	REVISED -									
		DATE - 12/18/09	REVISED -									

FINAL