


DATE	
BY	
SURVEYED	
PLOTTED	
REPLATE	
AREAS	
CHECKED	
NO.	

DATE	
BY	
SURVEYED	
PLOTTED	
REPLATE	
AREAS	
CHECKED	
NO.	

McDonough Associates Inc.  
 Engineers / Architects  
 191 East Randolph Street Chicago, Illinois 60601

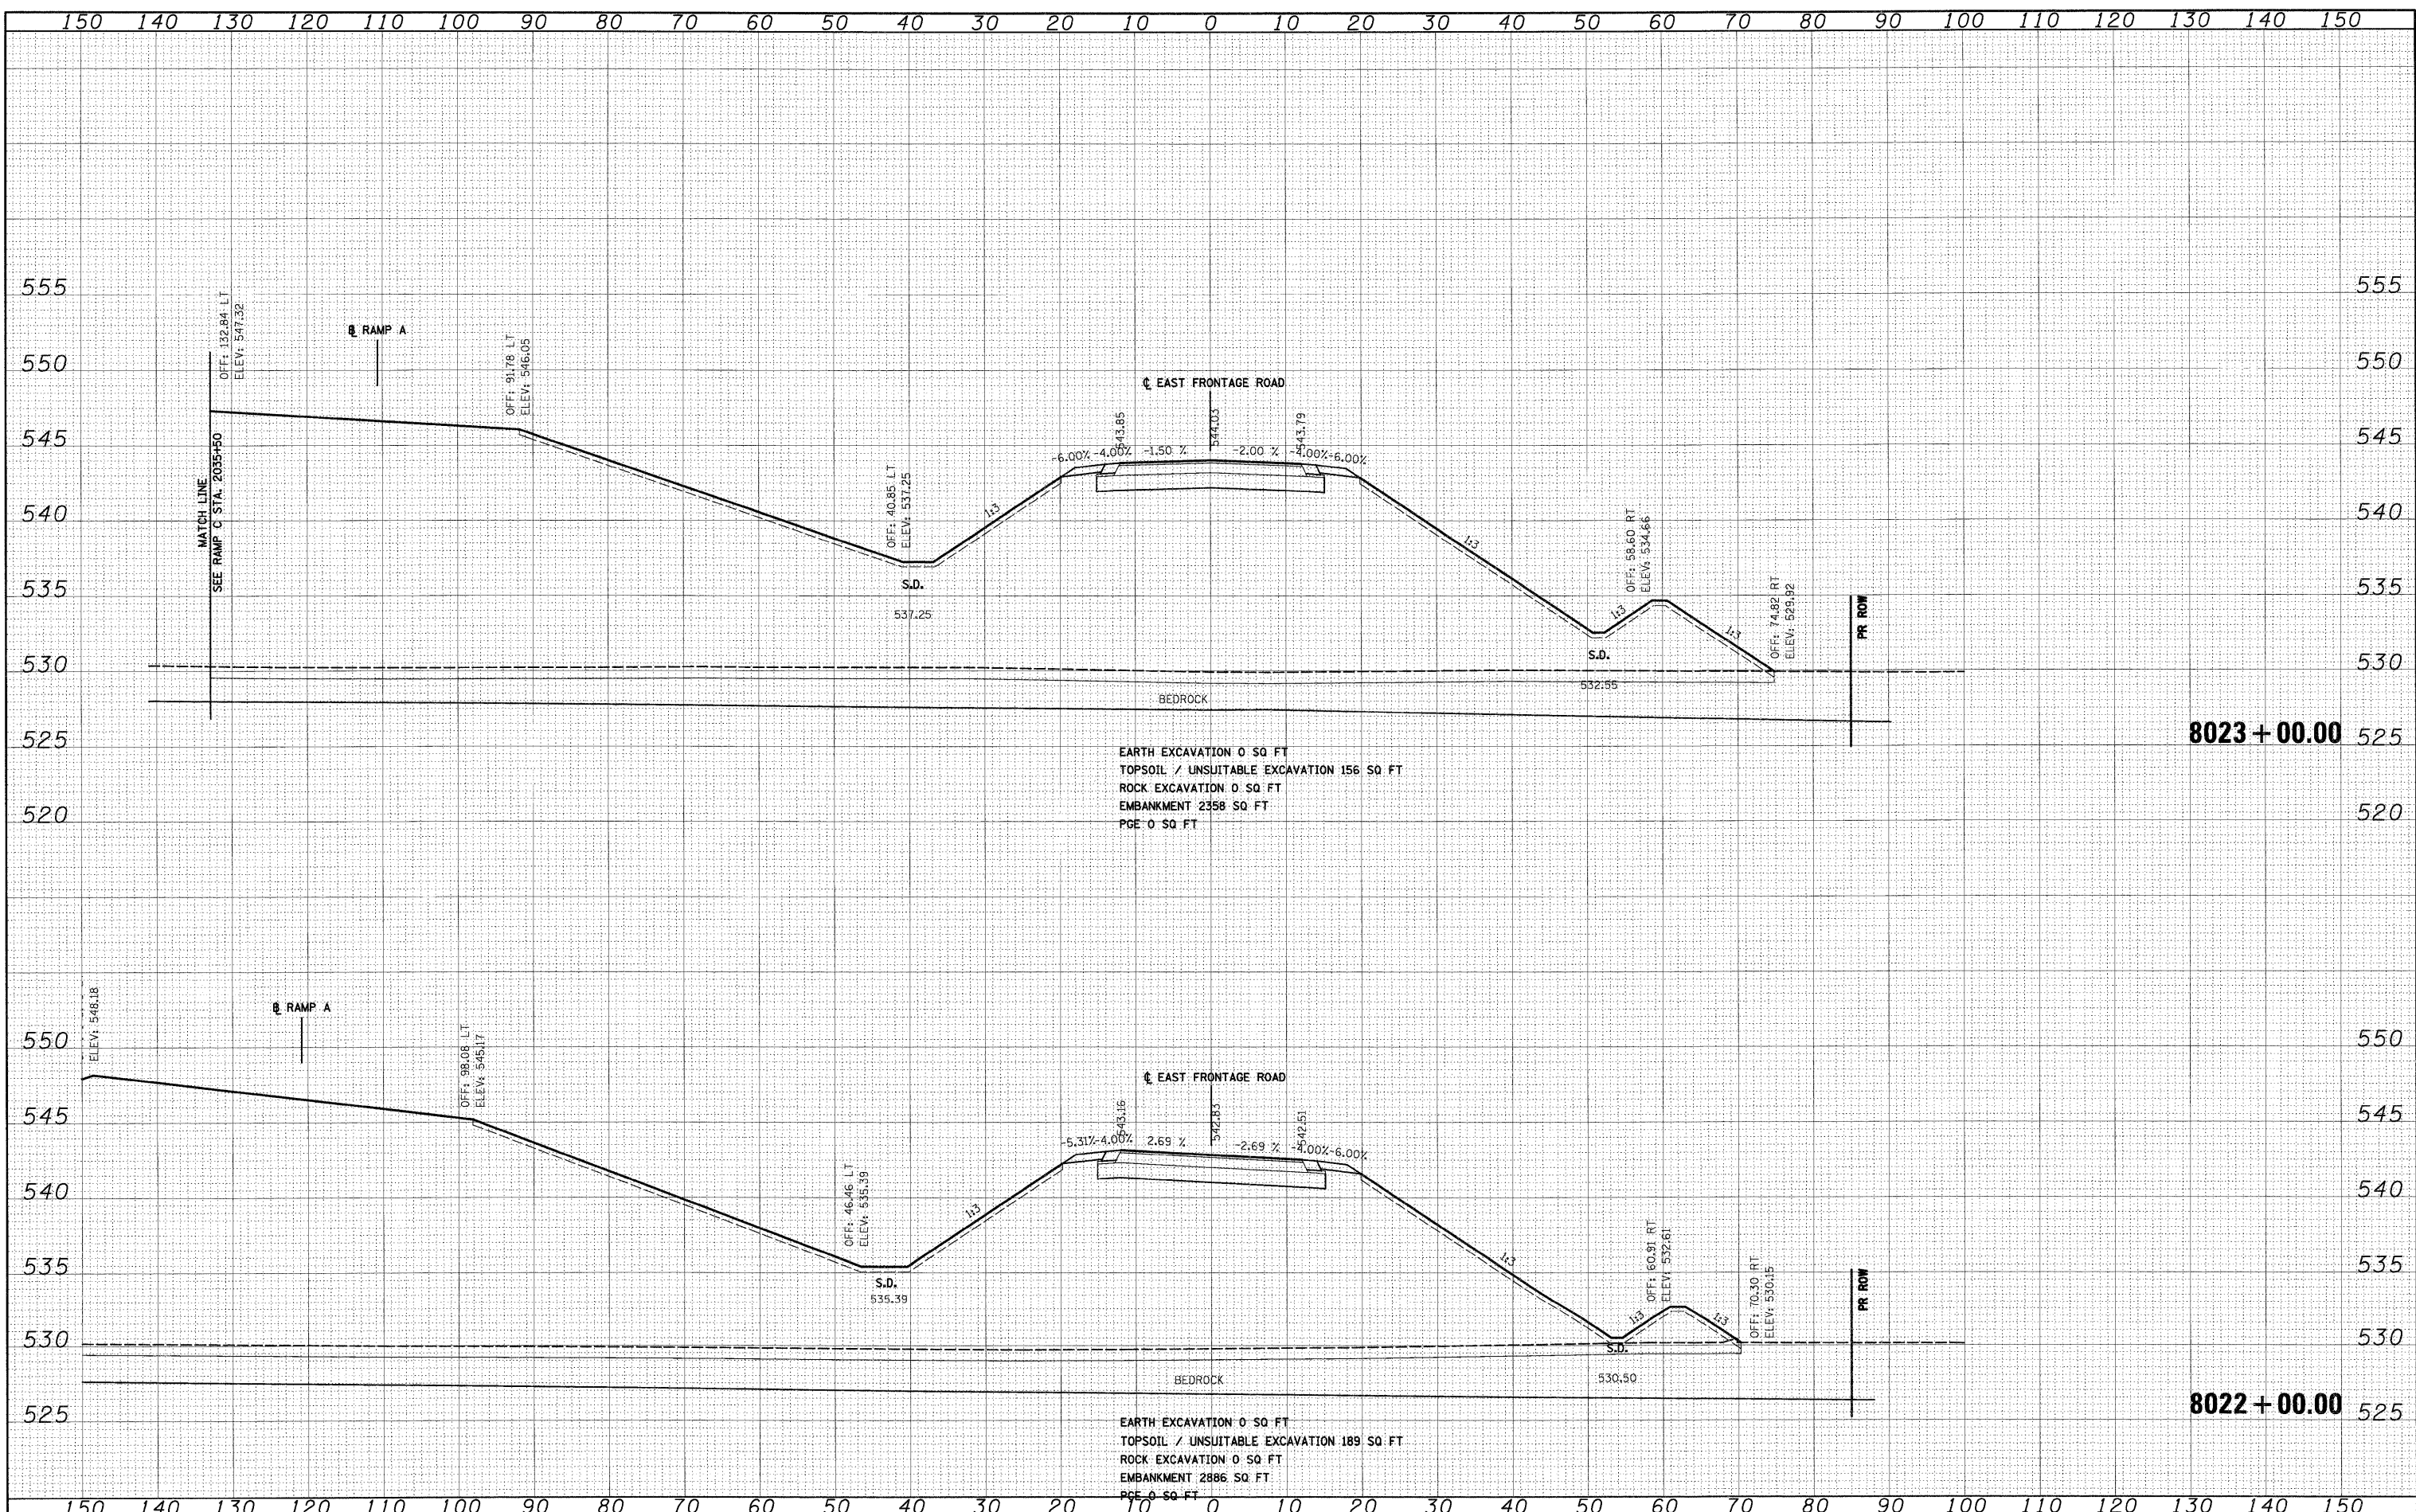

FILE NAME = 0160C31-SHT-XSSH04.dgn  
 USER NAME = TKluogel

DESIGNED - TRK  
 DRAWN - TRK  
 CHECKED - DLT  
 DATE - 12/18/09

REVISED -  
 REVISED -  
 REVISED -  
 REVISED -

**STATE OF ILLINOIS  
 DEPARTMENT OF TRANSPORTATION**

**EAST FRONTAGE ROAD**

SCALE: 1"=10'H; 1"=5'V SHEET NO. 11 OF 30 SHEETS STA. 8022+00.00 TO STA. 8023+00.00

F.A.1 RTE. 55	SECTION (99-1&2)AC-3	COUNTY WILL	TOTAL SHEETS 524	SHEET NO. 439
CONTRACT NO. 60C31			FED. ROAD DIST. NO. 1 (ILLINOIS) FED. AID PROJECT	