


FINAL SURVEY	DATE
SURVEYED	BY
PLOTTED	
NOTE BOOK	
AREAS CHECKED	
NO.	

ORIGINAL SURVEY	DATE
SURVEYED	BY
PLOTTED	
NOTE BOOK	
AREAS CHECKED	
NO.	

McDonough Associates Inc.
 Engineers, Architects
 101 East Randolph Street, Chicago, Illinois 60601

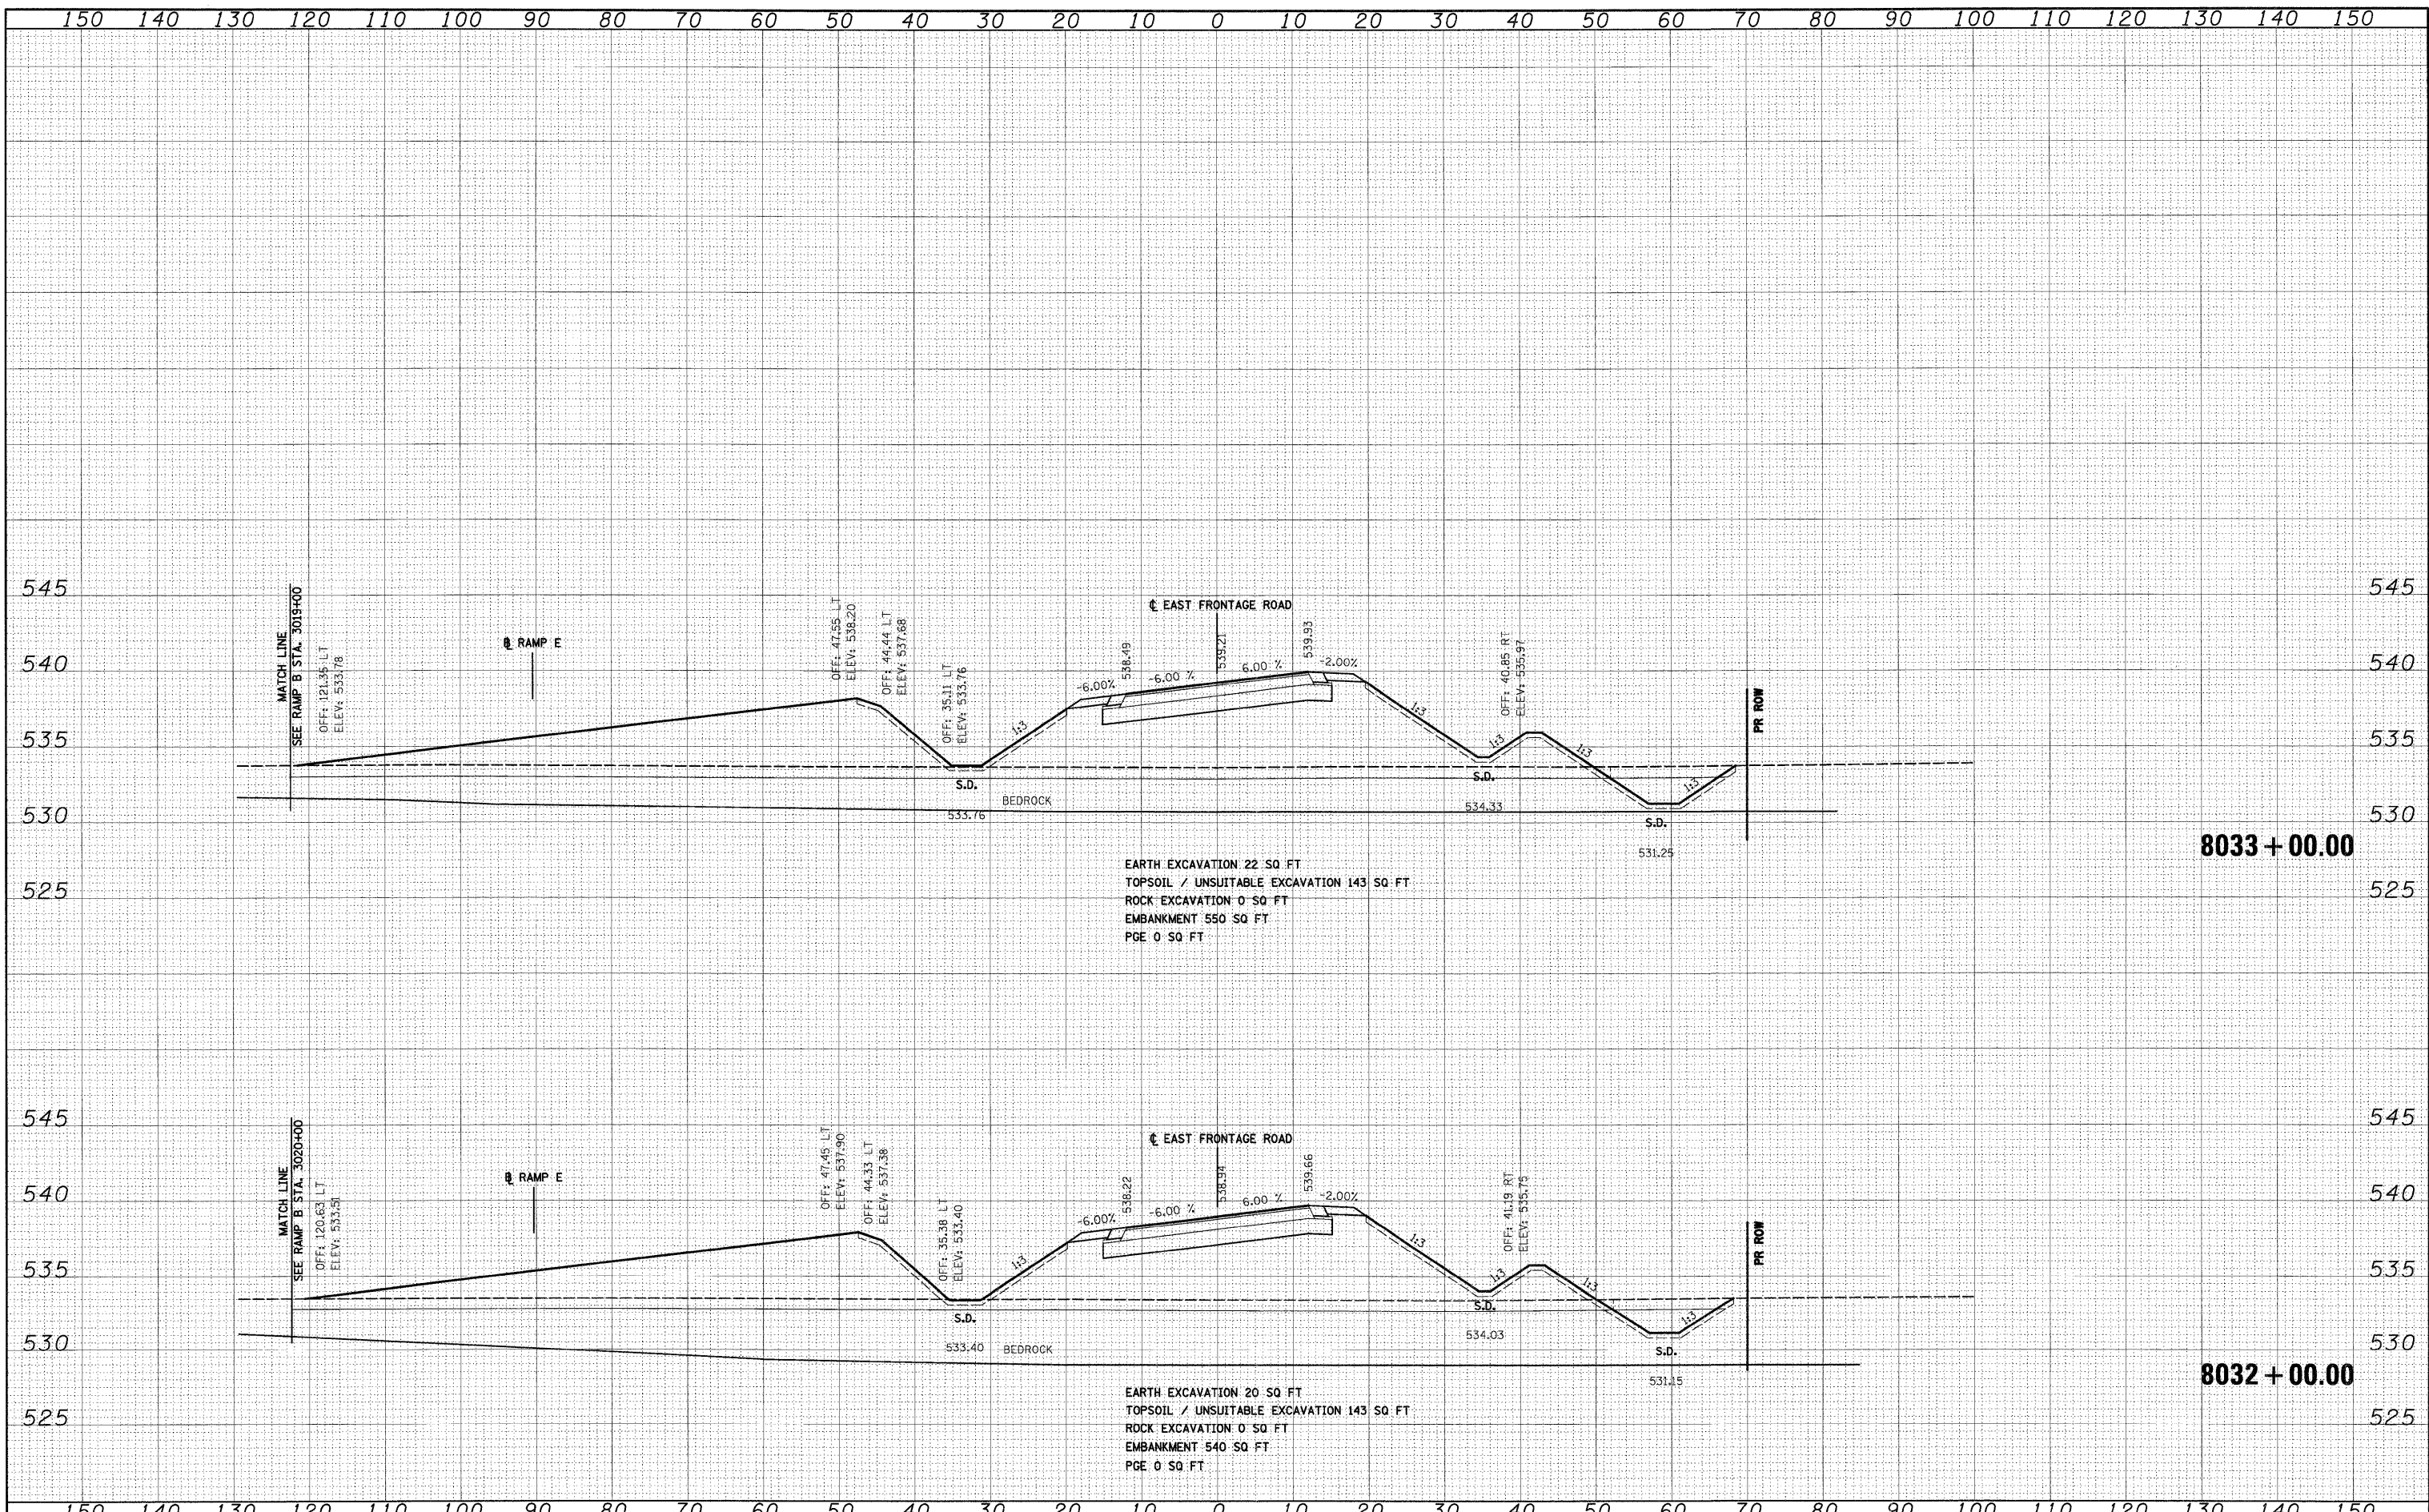

EARTH EXCAVATION 22 SQ FT
 TOPSOIL / UNSUITABLE EXCAVATION 143 SQ FT
 ROCK EXCAVATION 0 SQ FT
 EMBANKMENT 550 SQ FT
 PGE 0 SQ FT

EARTH EXCAVATION 20 SQ FT
 TOPSOIL / UNSUITABLE EXCAVATION 143 SQ FT
 ROCK EXCAVATION 0 SQ FT
 EMBANKMENT 540 SQ FT
 PGE 0 SQ FT

FILE NAME = D:\60C31-SHT-XSSH104.dgn	USER NAME = TK1uegel	DESIGNED - TRK	REVISED -	STATE OF ILLINOIS DEPARTMENT OF TRANSPORTATION	EAST FRONTAGE ROAD	F.A.I. RTE. 55	SECTION (99-1&2)AC-3	COUNTY WILL	TOTAL SHEETS 524	SHEET NO. 444
PLOT SCALE = 1:10	CHECKED - DLT	REVISED -	SCALE: 1"=10'H 1"=5' V SHEET NO. 16 OF 30 SHEETS STA. 8032+00.00 TO STA. 8033+00.00			CONTRACT NO. 60C31				
PLOT DATE = 12/15/2009	DATE = 12/18/09	REVISED -	FED. ROAD DIST. NO. 1 ILLINOIS FED. AID PROJECT							
						FINAL				