


FINAL SURVEY	DATE
SURVEYED	BY
NOTE BOOK	NO.
PLANTING	AREAS CHECKED
TEMPLATE	AREAS CHECKED

ORIGINAL SURVEY	DATE
SURVEYED	BY
NOTE BOOK	NO.
PLANTING	AREAS CHECKED
TEMPLATE	AREAS CHECKED

**McDonough Associates Inc.**  
 100 East Randolph Street, Chicago, Illinois 60601

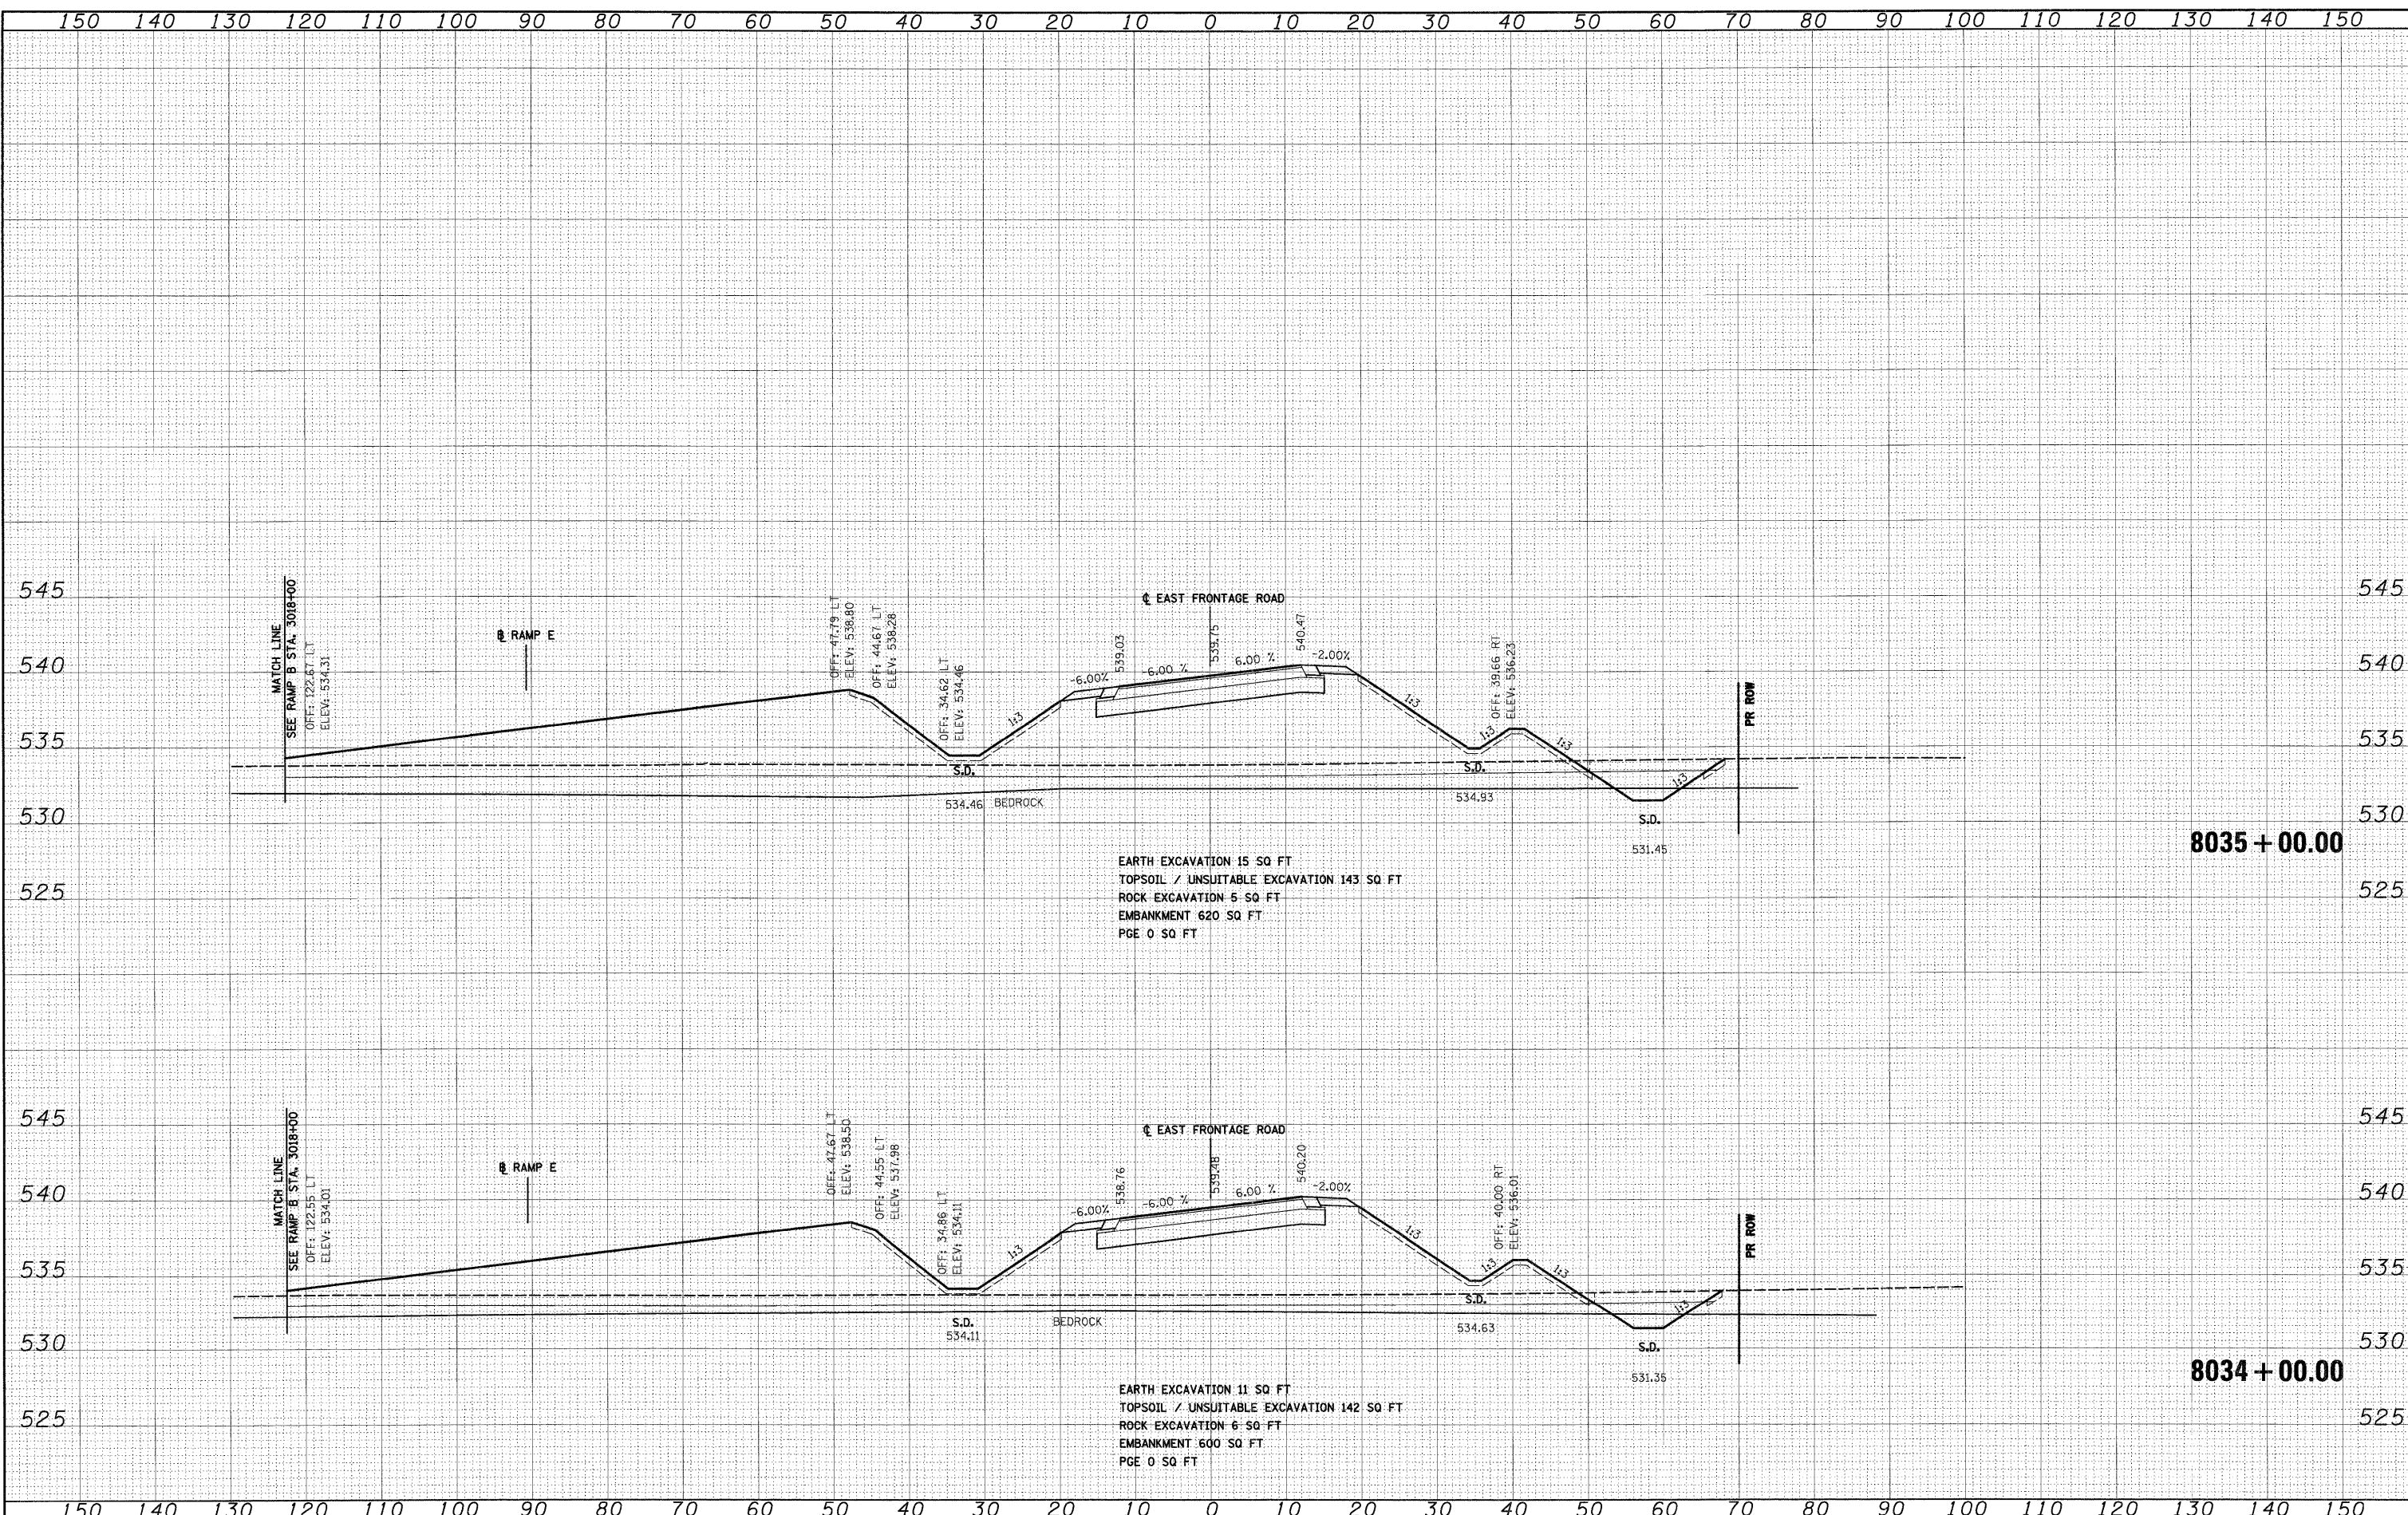

EARTH EXCAVATION 15 SQ FT  
 TOPSOIL / UNSUITABLE EXCAVATION 143 SQ FT  
 ROCK EXCAVATION 5 SQ FT  
 EMBANKMENT 620 SQ FT  
 PGE 0 SQ FT

EARTH EXCAVATION 11 SQ FT  
 TOPSOIL / UNSUITABLE EXCAVATION 142 SQ FT  
 ROCK EXCAVATION 6 SQ FT  
 EMBANKMENT 600 SQ FT  
 PGE 0 SQ FT

FILE NAME = D:\160C31-SHT-XSSH24.dgn	USER NAME = TKluegel	DESIGNED - TRK	REVISED -	<b>STATE OF ILLINOIS DEPARTMENT OF TRANSPORTATION</b>	<b>EAST FRONTAGE ROAD</b>	F.A.I. RTE. 55	SECTION (99-1&2)AC-3	COUNTY WILL	TOTAL SHEETS 524	SHEET NO. 445
PLOT SCALE = 1:10	CHECKED - DLT	REVISED -	CONTRACT NO. 60C31							
PLOT DATE = 12/15/2009	DATE - 12/18/09	REVISED -	FED. ROAD DIST. NO. 1							
			ILLINOIS FED. AID PROJECT							