


| | |
|-----------|--|
| DATE | |
| BY | |
| SURVEYED | |
| PLOTTED | |
| NOTE BOOK | |
| AREAS | |
| CHECKED | |
| NO. | |

| | |
|-----------|--|
| DATE | |
| BY | |
| SURVEYED | |
| PLOTTED | |
| NOTE BOOK | |
| AREAS | |
| CHECKED | |
| NO. | |

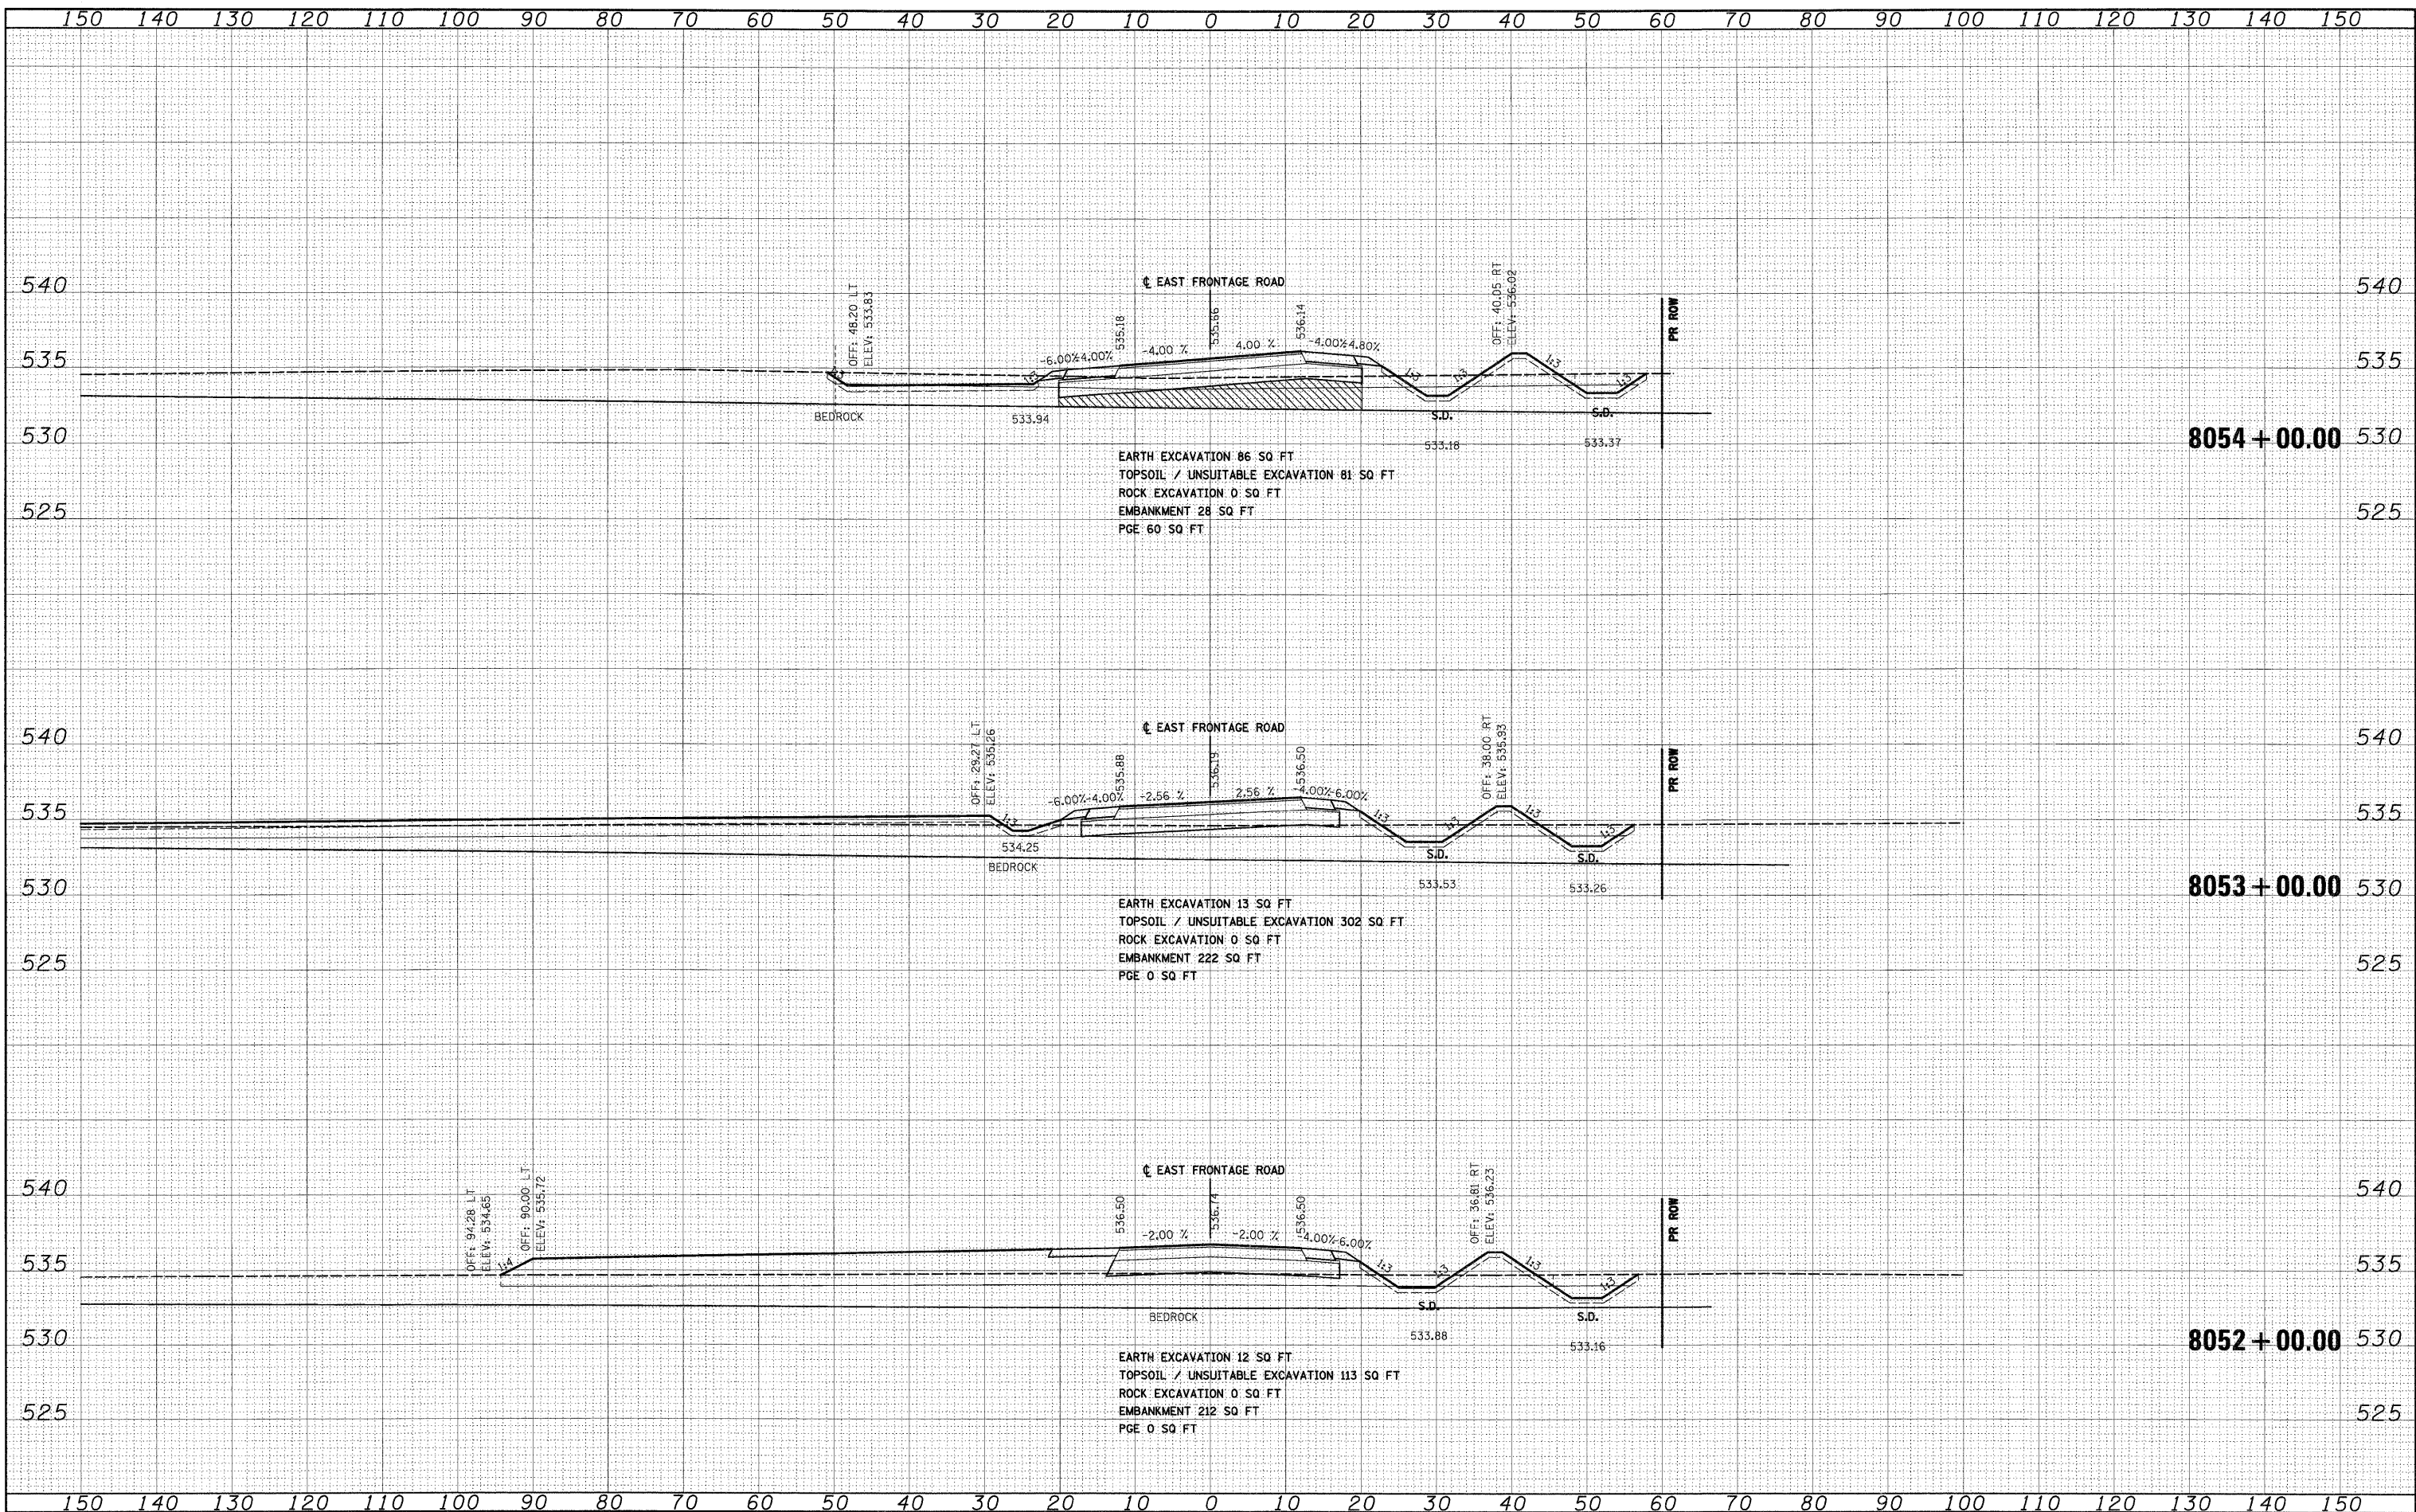

FILE NAME = D:\60C31-SHT-XSSH704.dgn

| | | |
|-----------------------|-----------------|-----------|
| USER NAME = TKlu@eal | DESIGNED - TRK | REVISED - |
| PLT SCALE = 1:18 | DRAWN - TRK | REVISED - |
| PLT DATE = 12/15/2009 | CHECKED - DLT | REVISED - |
| | DATE - 12/18/09 | REVISED - |

**STATE OF ILLINOIS
DEPARTMENT OF TRANSPORTATION**

EAST FRONTAGE ROAD

SCALE: 1"=10'H; 1"=5'V SHEET NO. 26 OF 30 SHEETS STA. 8052+00.00 TO STA. 8054+00.00

| | | | | |
|---|--------------|--------|--------------|-----------|
| F.A.I. RTE. | SECTION | COUNTY | TOTAL SHEETS | SHEET NO. |
| 55 | (99-1&2)AC-3 | WILL | 524 | 454 |
| CONTRACT NO. 60C31 | | | | |
| FED. ROAD DIST. NO. 1 ILLINOIS FED. AID PROJECT | | | | |