


| | |
|---------------|------|
| FINAL SURVEY | DATE |
| SURVEYED | BY |
| PLOTTED | |
| NOTE BOOK | |
| AREAS CHECKED | |
| NO. | |

| | |
|-----------------|------|
| ORIGINAL SURVEY | DATE |
| SURVEYED | BY |
| PLOTTED | |
| NOTE BOOK | |
| AREAS CHECKED | |
| NO. | |

McDonough Associates Inc.
 Engineers/Architects
 100 East Randolph Street Chicago, Illinois 60601

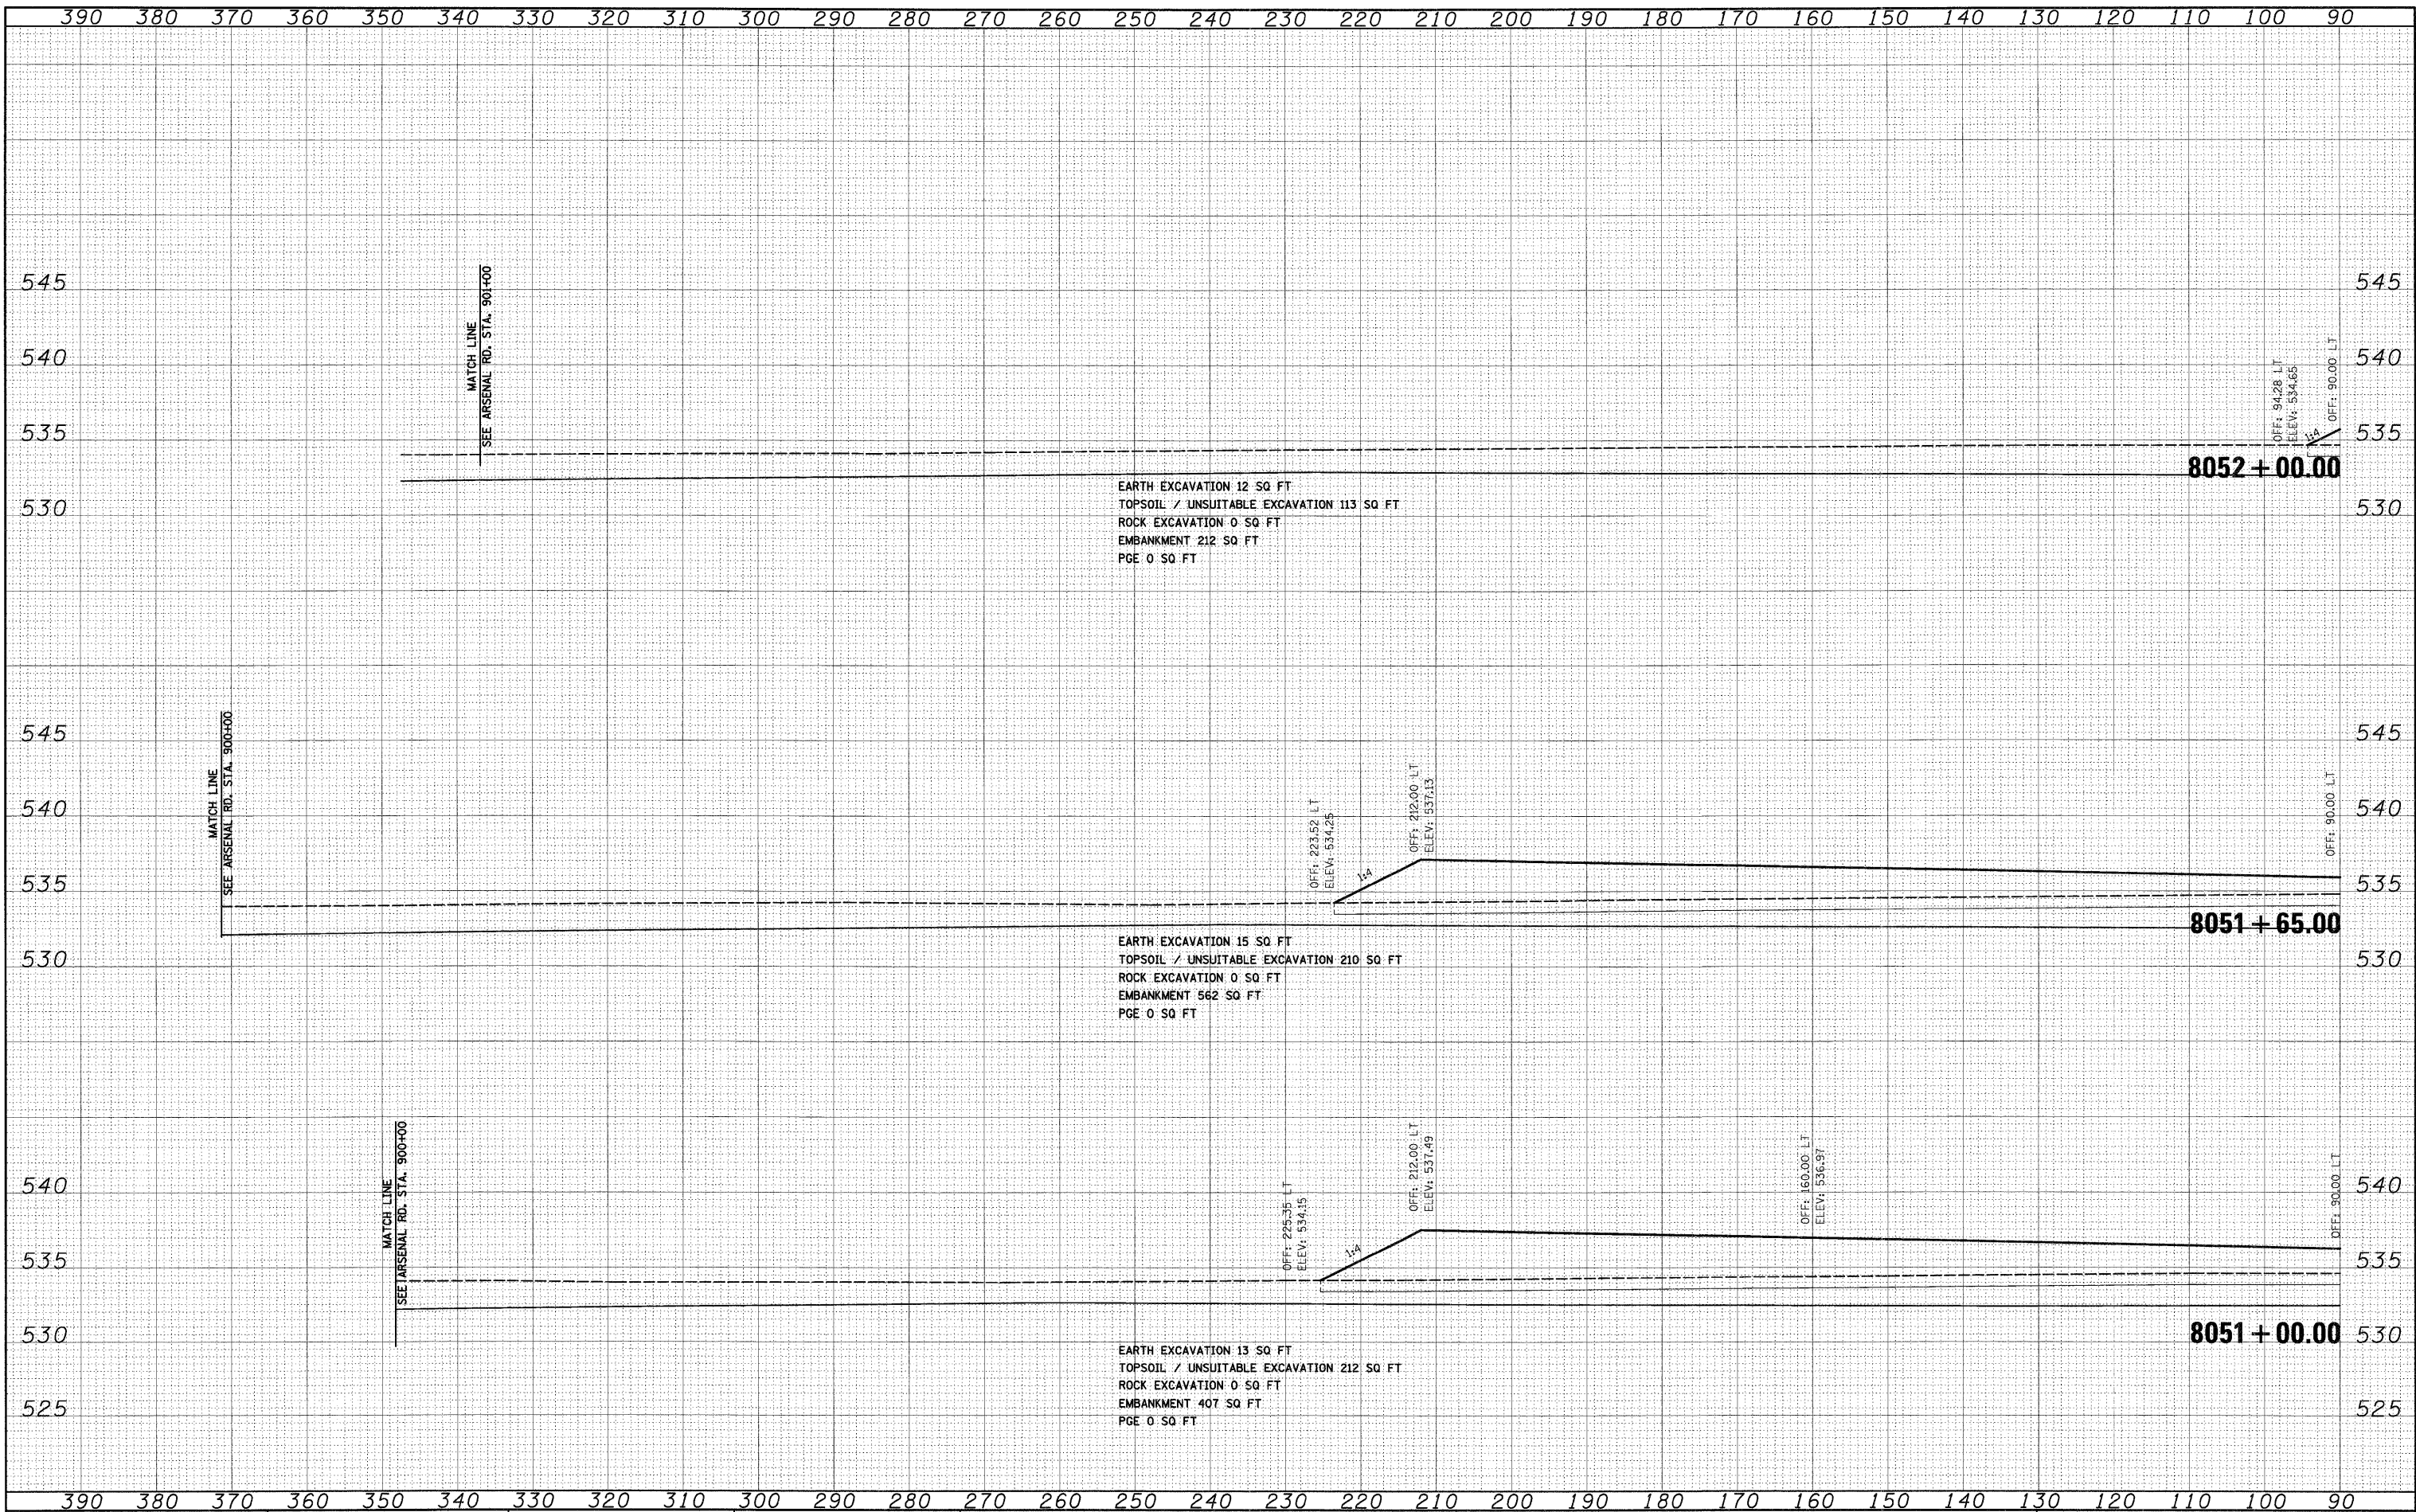

| | |
|-------------------------|----------------------|
| FILE NAME = | USER NAME = TKLurge1 |
| D:\60C31-SHT-XSSH04.dgn | DESIGNED - TRK |
| | DRAWN - TRK |
| | CHECKED - DLT |
| | DATE - 12/18/09 |

| | |
|-----------------------|-----------|
| PLT SCALE = 1:10 | REVISED - |
| PLT DATE = 12/15/2009 | REVISED - |
| | REVISED - |
| | REVISED - |

**STATE OF ILLINOIS
 DEPARTMENT OF TRANSPORTATION**

EAST FRONTAGE ROAD

SCALE: 1"=10'H; 1"=5'V SHEET NO. 29 OF 30 SHEETS STA. 8051+00.00 TO STA. 8052+00.00

| F.A.I. RTE. | SECTION | COUNTY | TOTAL SHEETS | SHEET NO. |
|---|--------------|--------|--------------|-----------|
| 55 | (99-1&2)AC-3 | WILL | 524 | 457 |
| CONTRACT NO. 60C31 | | | | |
| FED. ROAD DIST. NO. 1 ILLINOIS FED. AID PROJECT | | | | |

FINAL