


FINAL SURVEY	BY	DATE
NOTE BOOK		
NO.		

ORIGINAL SURVEY	BY	DATE
NOTE BOOK		
NO.		

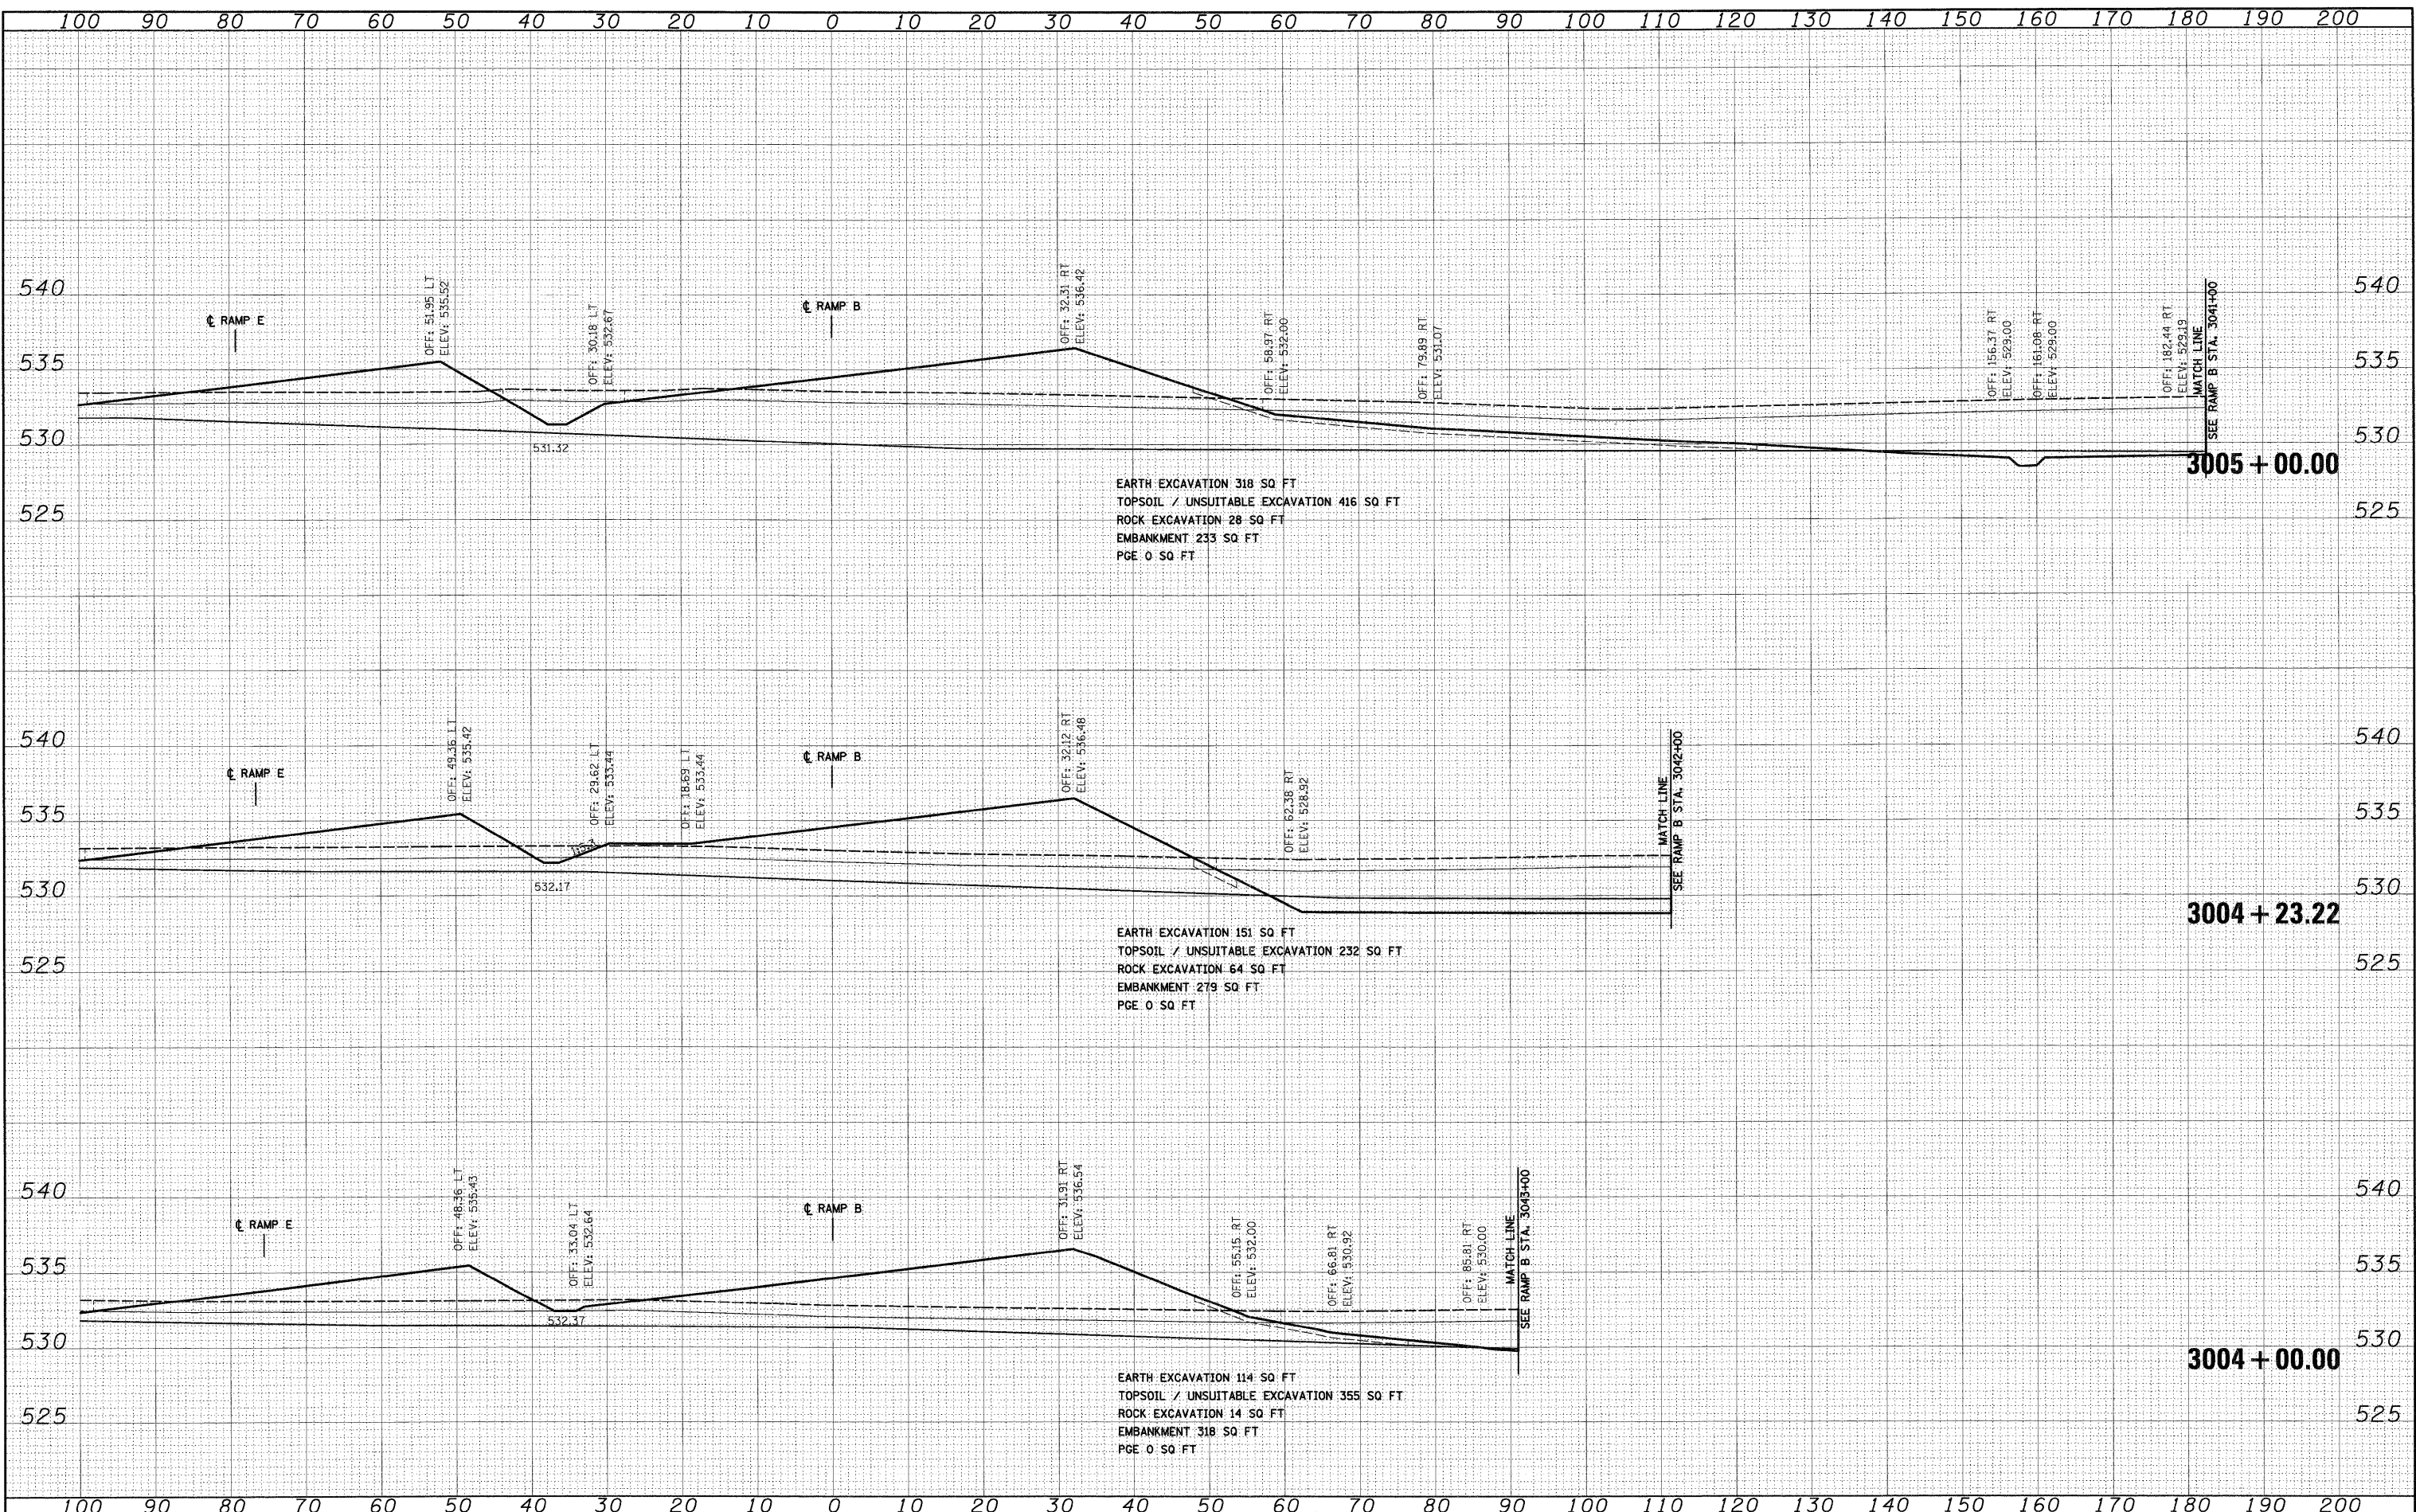

FILE NAME = 0168C31-SHT-XSSH05.dgn
 USER NAME = TKluigel
 PLOT SCALE = 1:10
 PLOT DATE = 12/11/2009

DESIGNED - TRK
 DRAWN - TRK
 CHECKED - DLT
 DATE - 12/18/09

REVISED -
 REVISED -
 REVISED -
 REVISED -

**STATE OF ILLINOIS
 DEPARTMENT OF TRANSPORTATION**

RAMP B CROSS SECTIONS
 SCALE: 1"=10'H; 1"=5'V SHEET NO. 2 OF 36 SHEETS
 STA. 3004+00.00 TO STA. 3005+00.00

SECTION	COUNTY	TOTAL SHEETS	SHEET NO.
(99-1&2)AC-3	WILL	524	460
CONTRACT NO. 60C31		FED. ROAD DIST. NO. 1 ILLINOIS FED. AID PROJECT	

FINAL