


FINAL	SURVEYED	BY	DATE
SURVEY	PLOTTED		
NOTE BOOK	TEMPLATE		
AREAS	CHECKED		
NO.			

ORIGINAL	SURVEYED	BY	DATE
SURVEY	PLOTTED		
NOTE BOOK	TEMPLATE		
AREAS	CHECKED		
NO.			

McDonough Associates Inc.
 Engineers/Architects
 139 East Randolph Street, Chicago, Illinois 60601

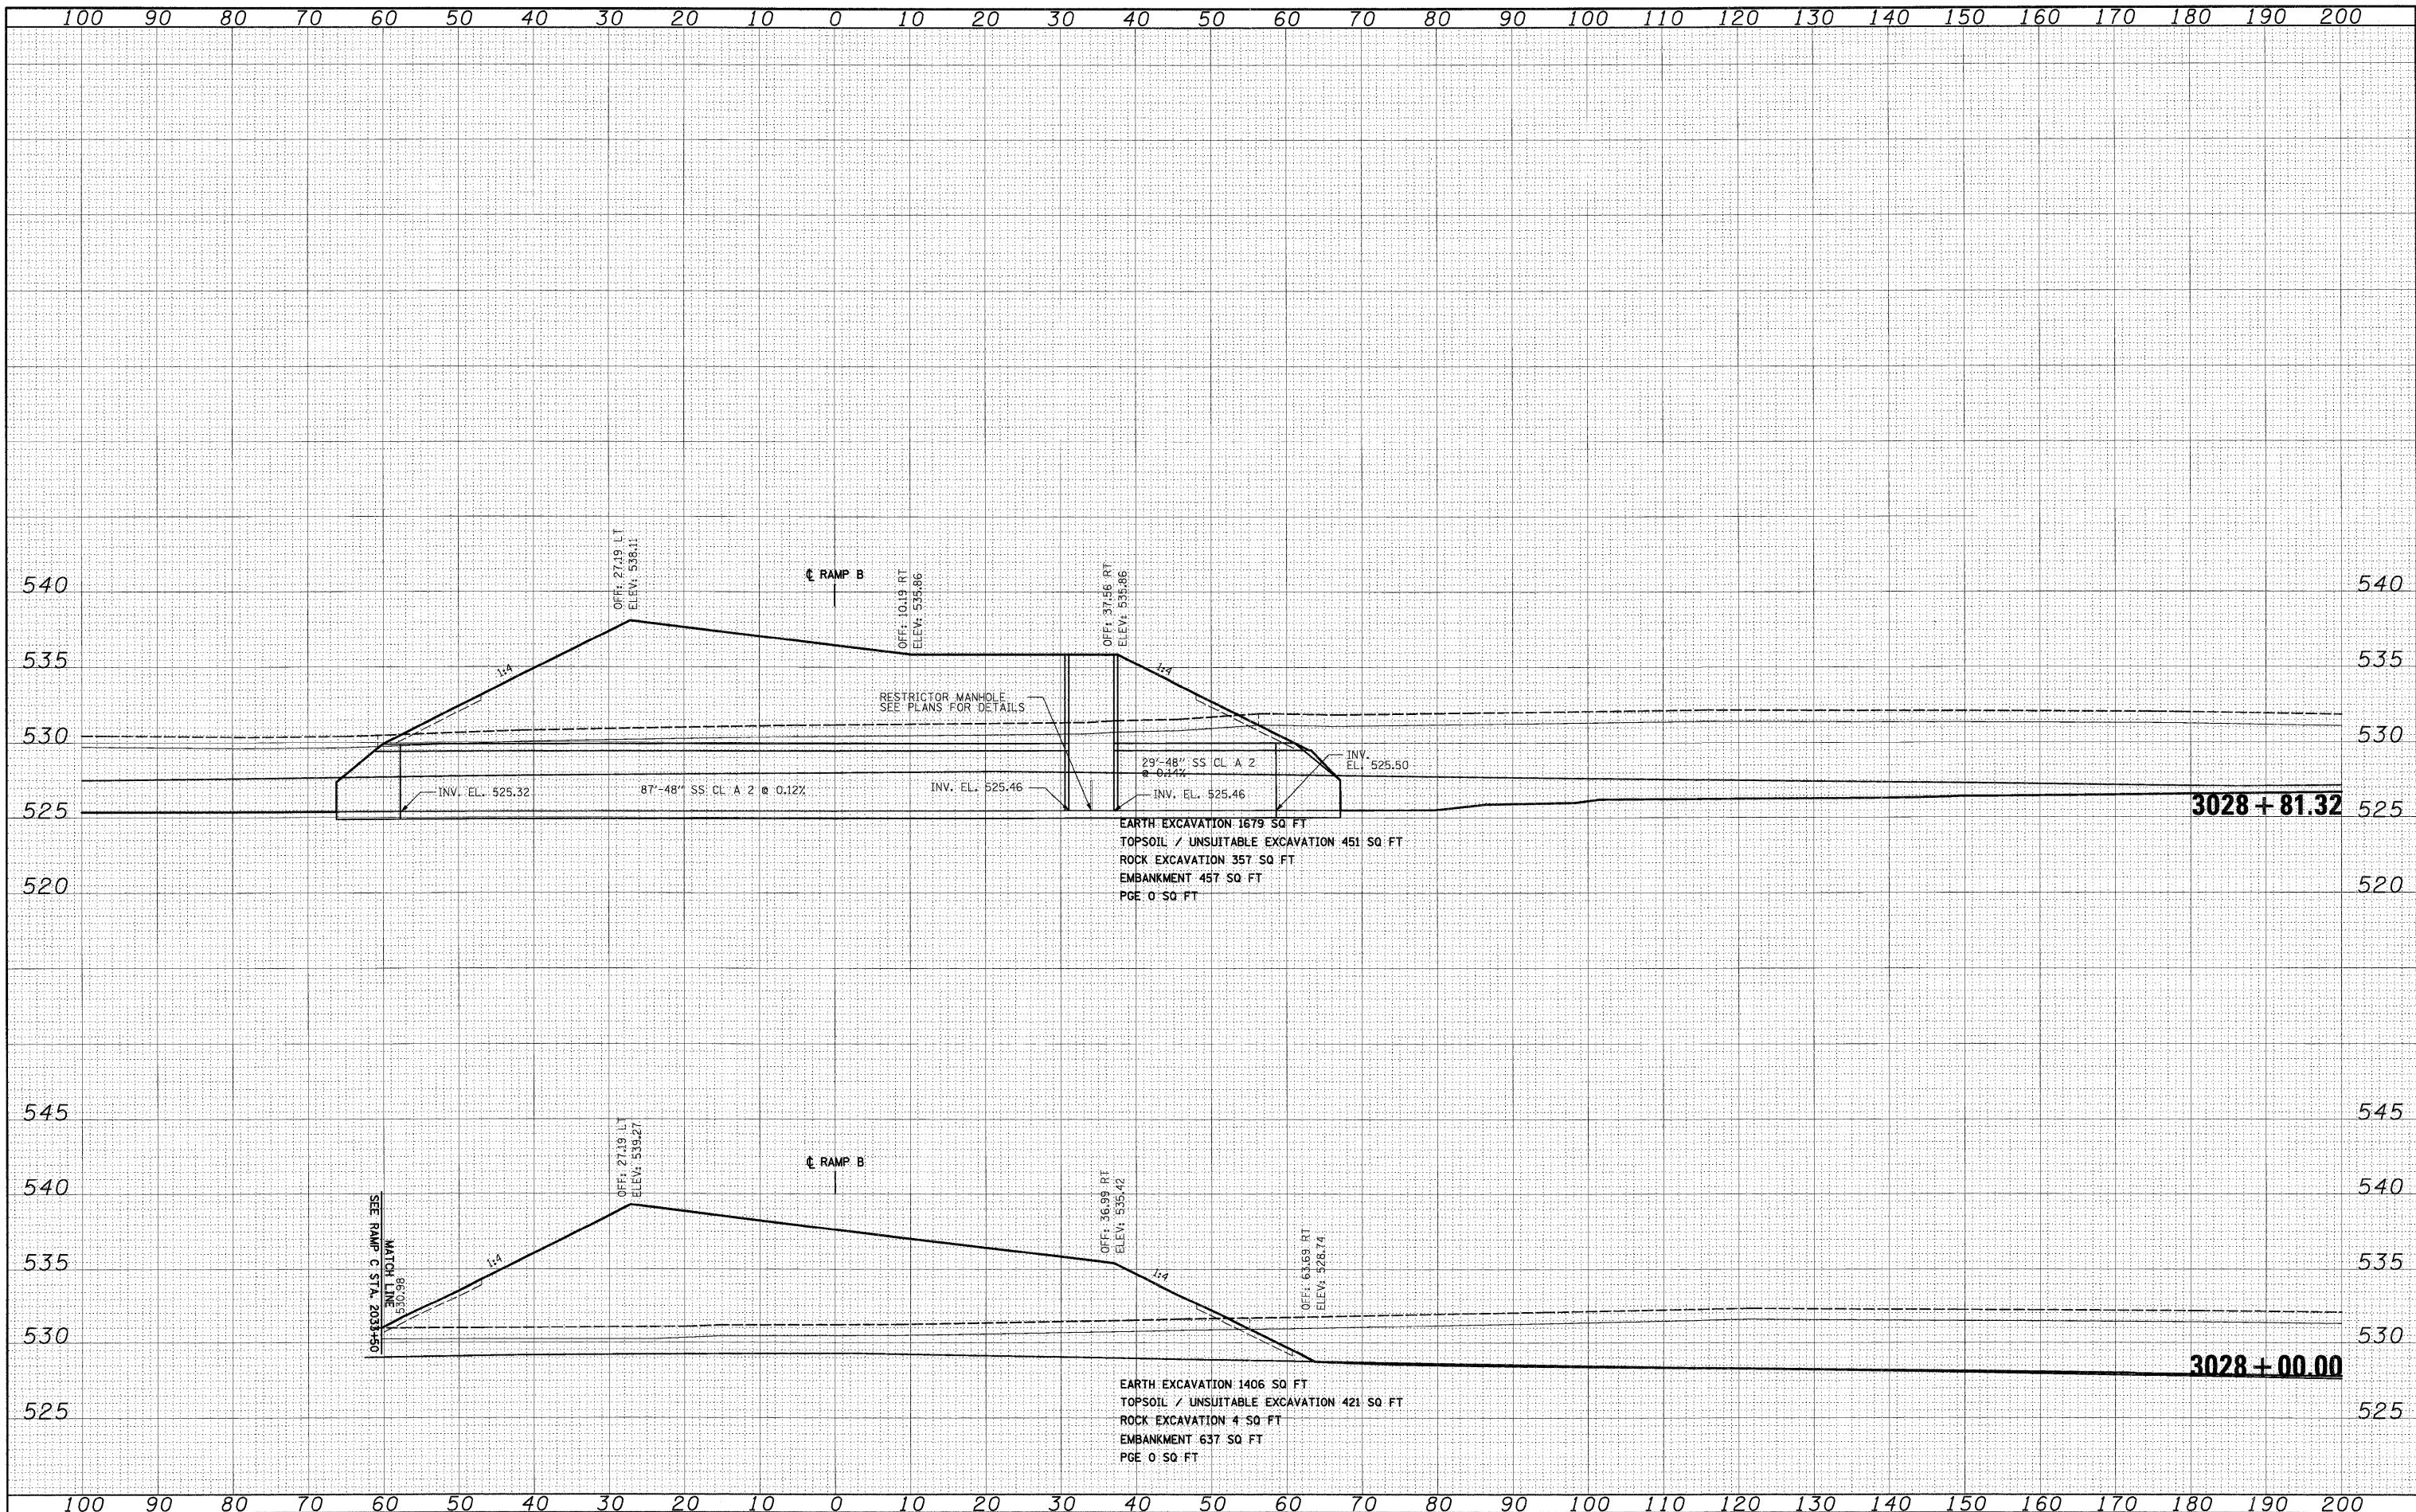

FILE NAME =	USER NAME = TKLuega1
D:\60C31-SHT-XSSH105.dgn	

PLOT SCALE = 1:100	DESIGNED - TRK	REVISOR -
PLOT DATE = 12/11/2009	DRAWN - TRK	REVISOR -
	CHECKED - DLT	REVISOR -
	DATE - 12/18/09	REVISOR -

STATE OF ILLINOIS
DEPARTMENT OF TRANSPORTATION

RAMP B CROSS SECTIONS
SCALE: 1"=10'H; 1"=5'V SHEET NO. 14 OF 36 SHEETS STA. 3028+00.00 TO STA. 3028+81.32

F.A.1	SECTION	COUNTY	TOTAL SHEETS	SHEET NO.
55	(99-1&2)AC-3	WILL	524	472
CONTRACT NO. 60C31			FED. ROAD DIST. NO. 1 ILLINOIS FED. AID PROJECT	

3028+81.32
3028+00.00

FINAL