



400 390 380 370 360 350 340 330 320 310 300 290 280 270 260 250 240 230 220 210 200 190 180 170 160 150 140 130 120 110 100

FINAL SURVEY	DATE
SURVEYED	BY
PLOTTED	
NOTE BOOK	
AREAS	
AREAS CHECKED	
NO.	

ORIGINAL SURVEY	DATE
SURVEYED	BY
PLOTTED	
NOTE BOOK	
AREAS	
AREAS CHECKED	
NO.	

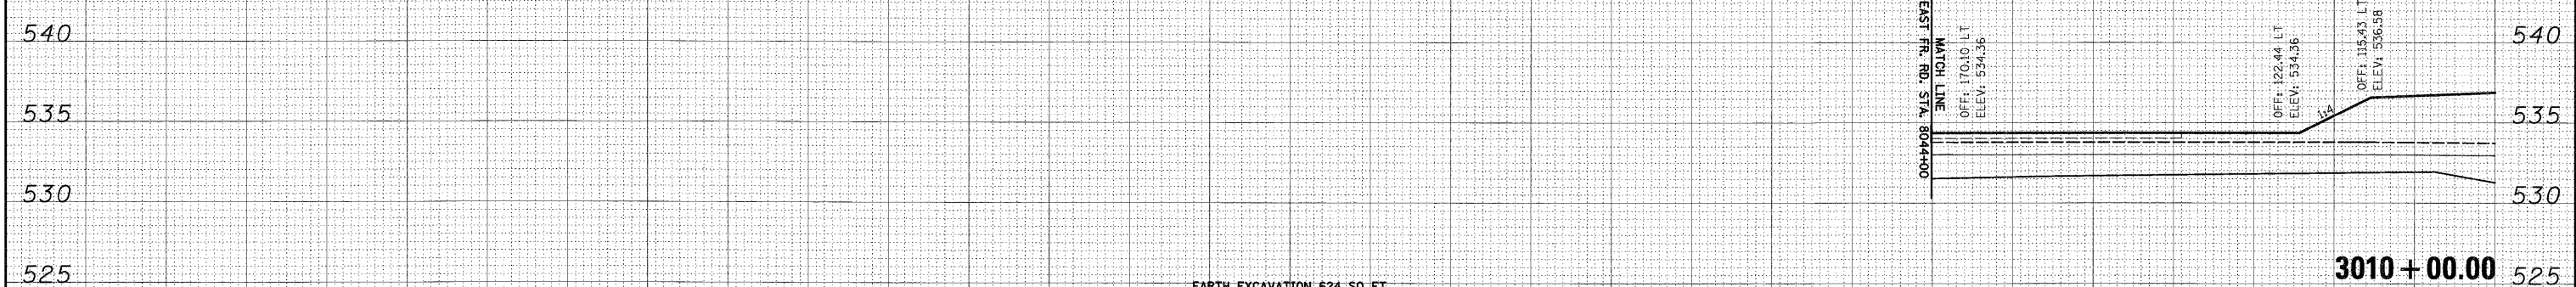

EARTH EXCAVATION 624 SQ FT
 TOPSOIL / UNSUITABLE EXCAVATION 448 SQ FT
 ROCK EXCAVATION 0 SQ FT
 EMBANKMENT 818 SQ FT
 PGE 0 SQ FT

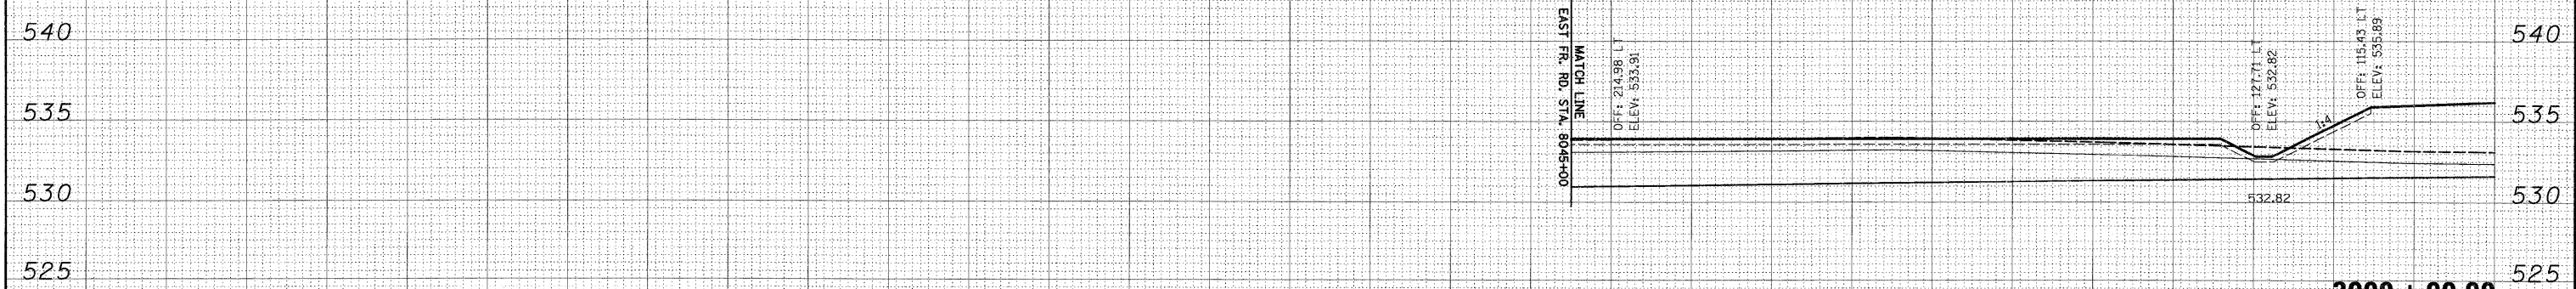

EARTH EXCAVATION 388 SQ FT
 TOPSOIL / UNSUITABLE EXCAVATION 443 SQ FT
 ROCK EXCAVATION 0 SQ FT
 EMBANKMENT 798 SQ FT
 PGE 0 SQ FT

400 390 380 370 360 350 340 330 320 310 300 290 280 270 260 250 240 230 220 210 200 190 180 170 160 150 140 130 120 110 100

FILE NAME =	USER NAME = TKluegal
D:\62C31-SHT-XSSH105.dgn	

DESIGNED - TRK	REVISED -
DRAWN - TRK	REVISED -
CHECKED - DLT	REVISED -
DATE - 12/18/09	REVISED -

PLLOT SCALE = 1:10	REVISED -
PLLOT DATE = 12/11/2009	REVISED -

**STATE OF ILLINOIS
 DEPARTMENT OF TRANSPORTATION**

RAMP B CROSS SECTIONS

SCALE: 1"=10'H; 1/2"=5' V SHEET NO. 25 OF 36 SHEETS STA. 3009+00.00 TO STA. 3010+00.00

F.A.I. RTE. 55	SECTION (99-1&2)AC-3	COUNTY WILL	TOTAL SHEETS 524	SHEET NO. 483
CONTRACT NO. 60C31			ILLINOIS FED. AID PROJECT	

FINAL