


FINAL SURVEY	SURVEYED	BY	DATE
NOTE BOOK NO.	PLOTTED		
	DATE		
	AREAS CHECKED		

ORIGINAL SURVEY	SURVEYED	BY	DATE
NOTE BOOK NO.	PLOTTED		
	DATE		
	AREAS CHECKED		

McDonough Associates Inc.
 Engineers/Architects
 70 East Randolph Street Chicago, Illinois 60601

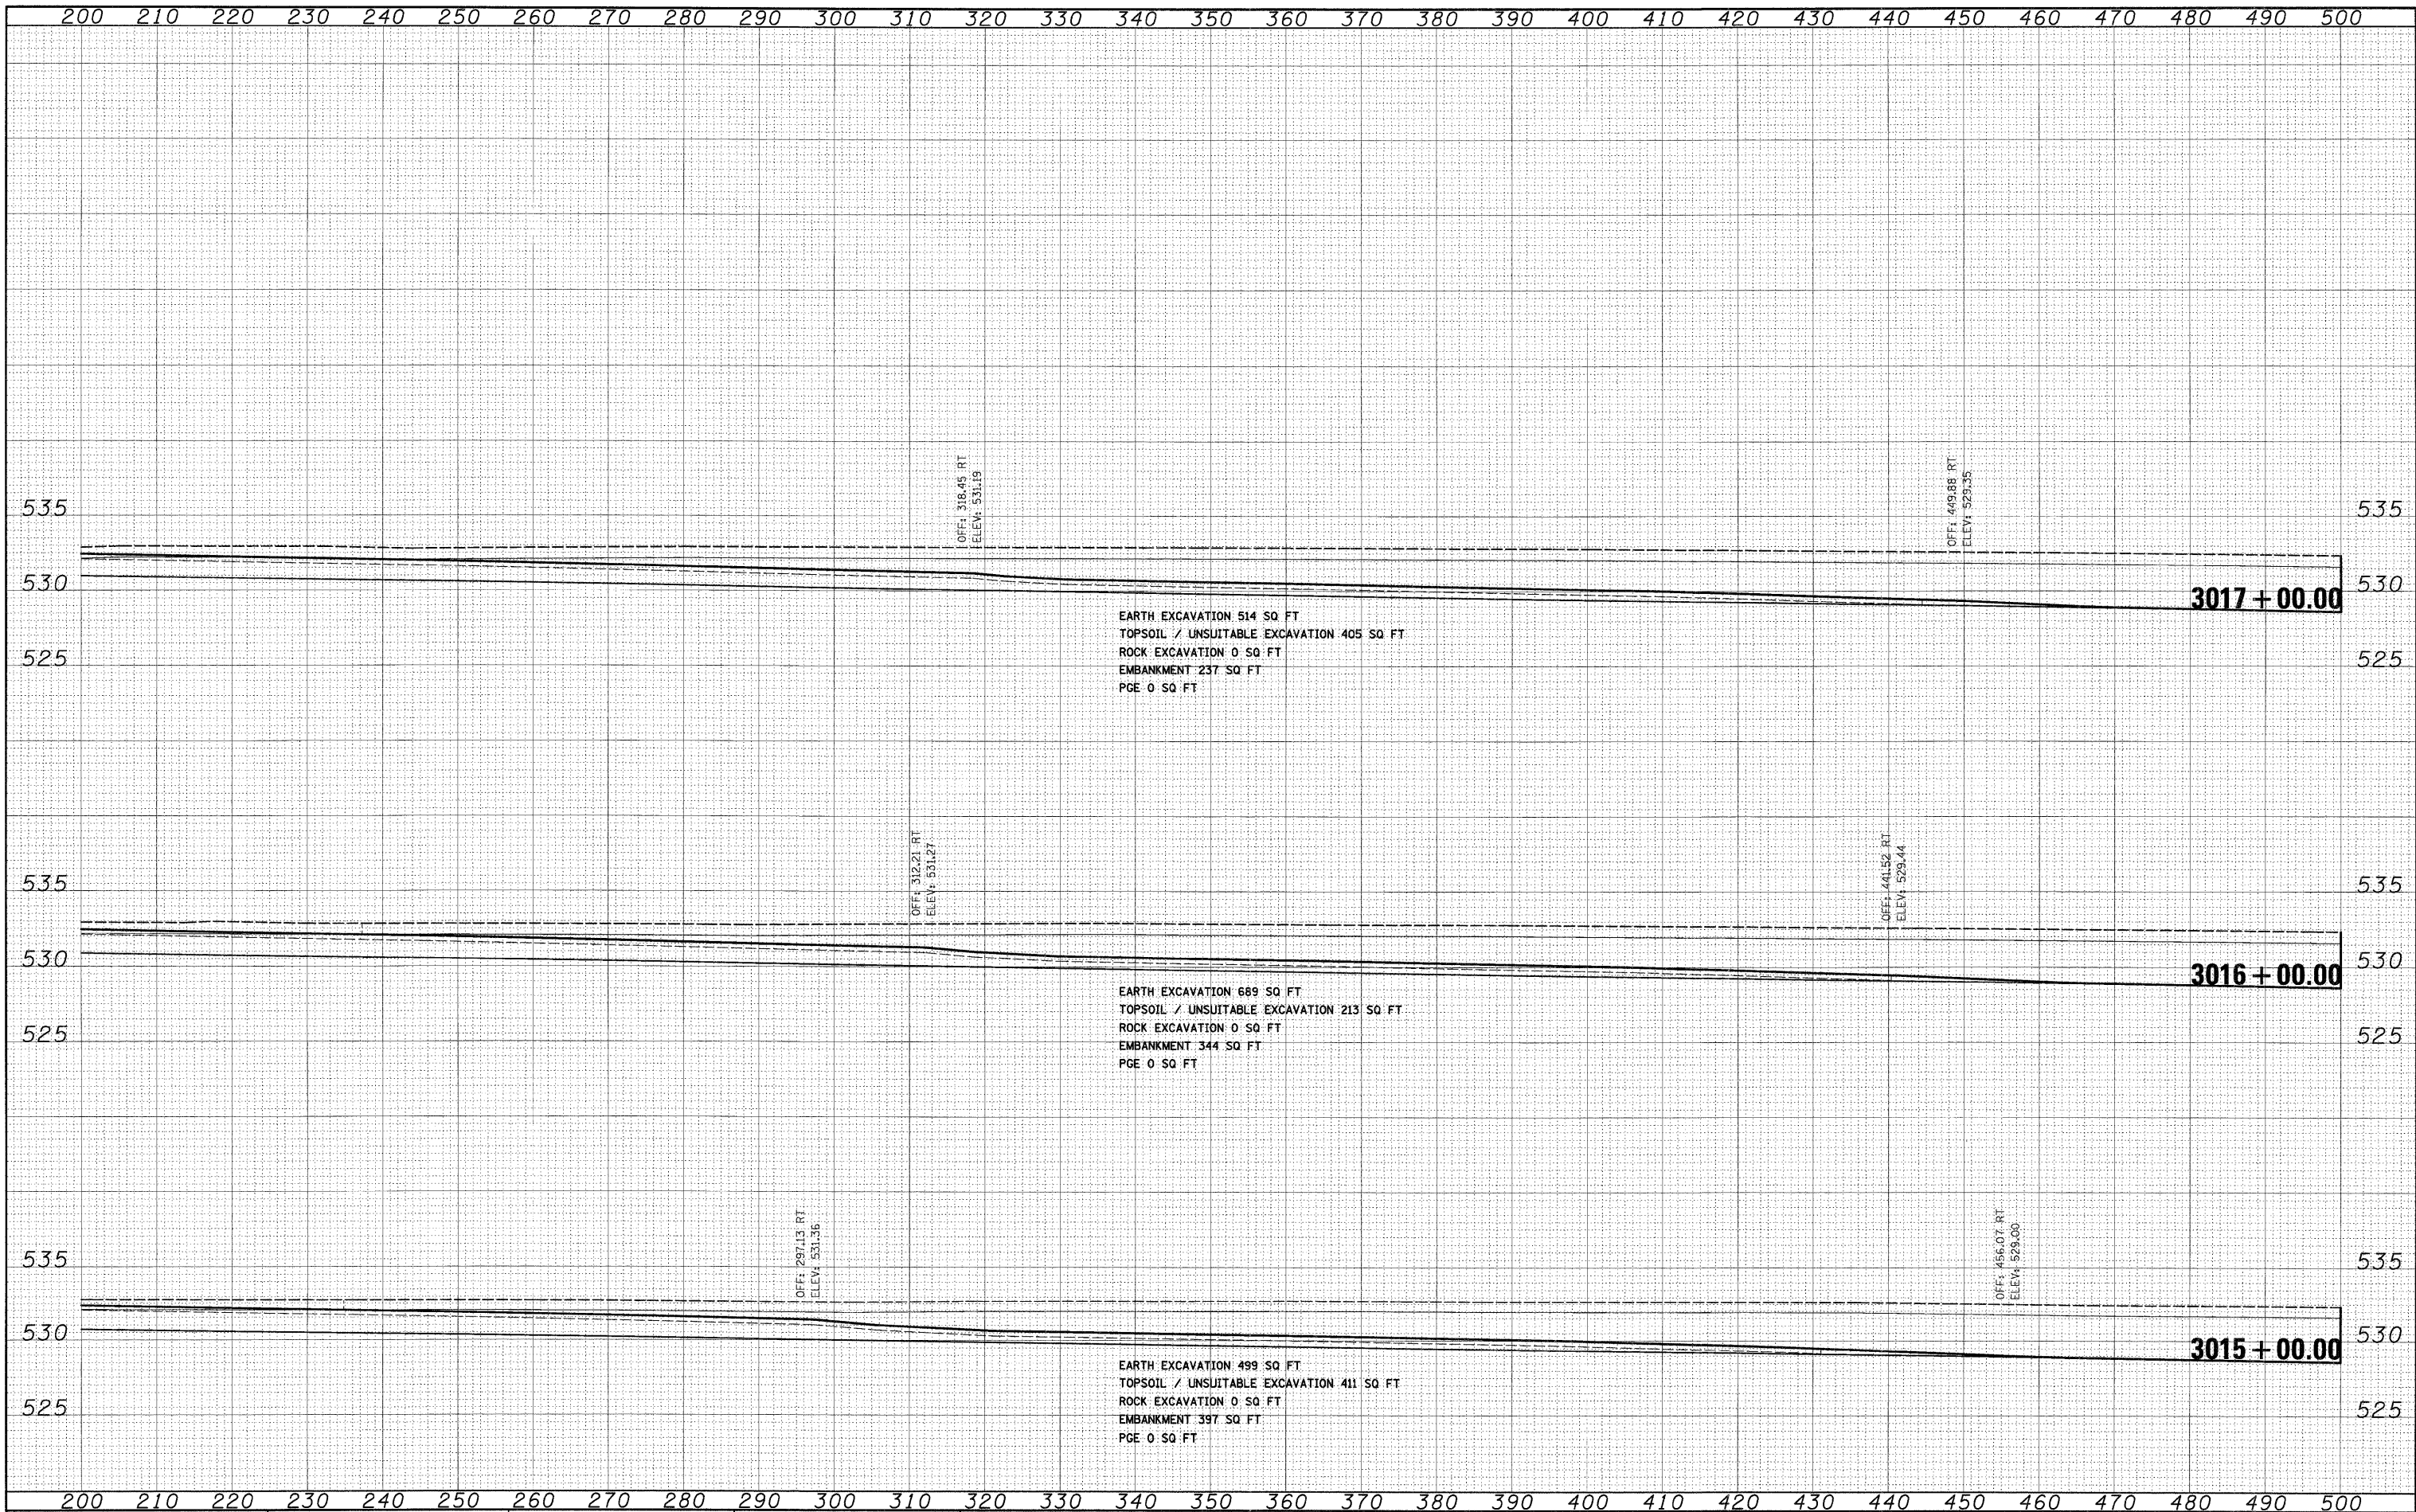

FILE NAME = D:\60C31-SHT-XSSH\025.dgn
 USER NAME = TKluergel

DESIGNED - TRK	REVISIED -
DRAWN - TRK	REVISIED -
CHECKED - DLT	REVISIED -
DATE - 12/18/09	REVISIED -

**STATE OF ILLINOIS
 DEPARTMENT OF TRANSPORTATION**

RAMP B CROSS SECTIONS

SCALE: 1"=10'H; 1"=5'V SHEET NO. 29 OF 36 SHEETS STA. 3015+00.00 TO STA. 3017+00.00

F.A.I. RTE.	SECTION	COUNTY	TOTAL SHEETS	SHEET NO.
55	(99-1&2)AC-3	WILL	524	487
CONTRACT NO. 60C31				

FED. ROAD DIST. NO. 1 ILLINOIS FED. AID PROJECT

FINAL