


200 210 220 230 240 250 260 270 280 290 300 310 320 330 340 350 360 370 380 390 400 410 420 430 440 450 460 470 480 490 500

FINAL SURVEY	SURVEYED	BY	DATE
NOTE BOOK NO.	PLOTTED DATE		
	AREAS CHECKED		

ORIGINAL SURVEY	SURVEYED	BY	DATE
NOTE BOOK NO.	PLOTTED DATE		
	AREAS CHECKED		

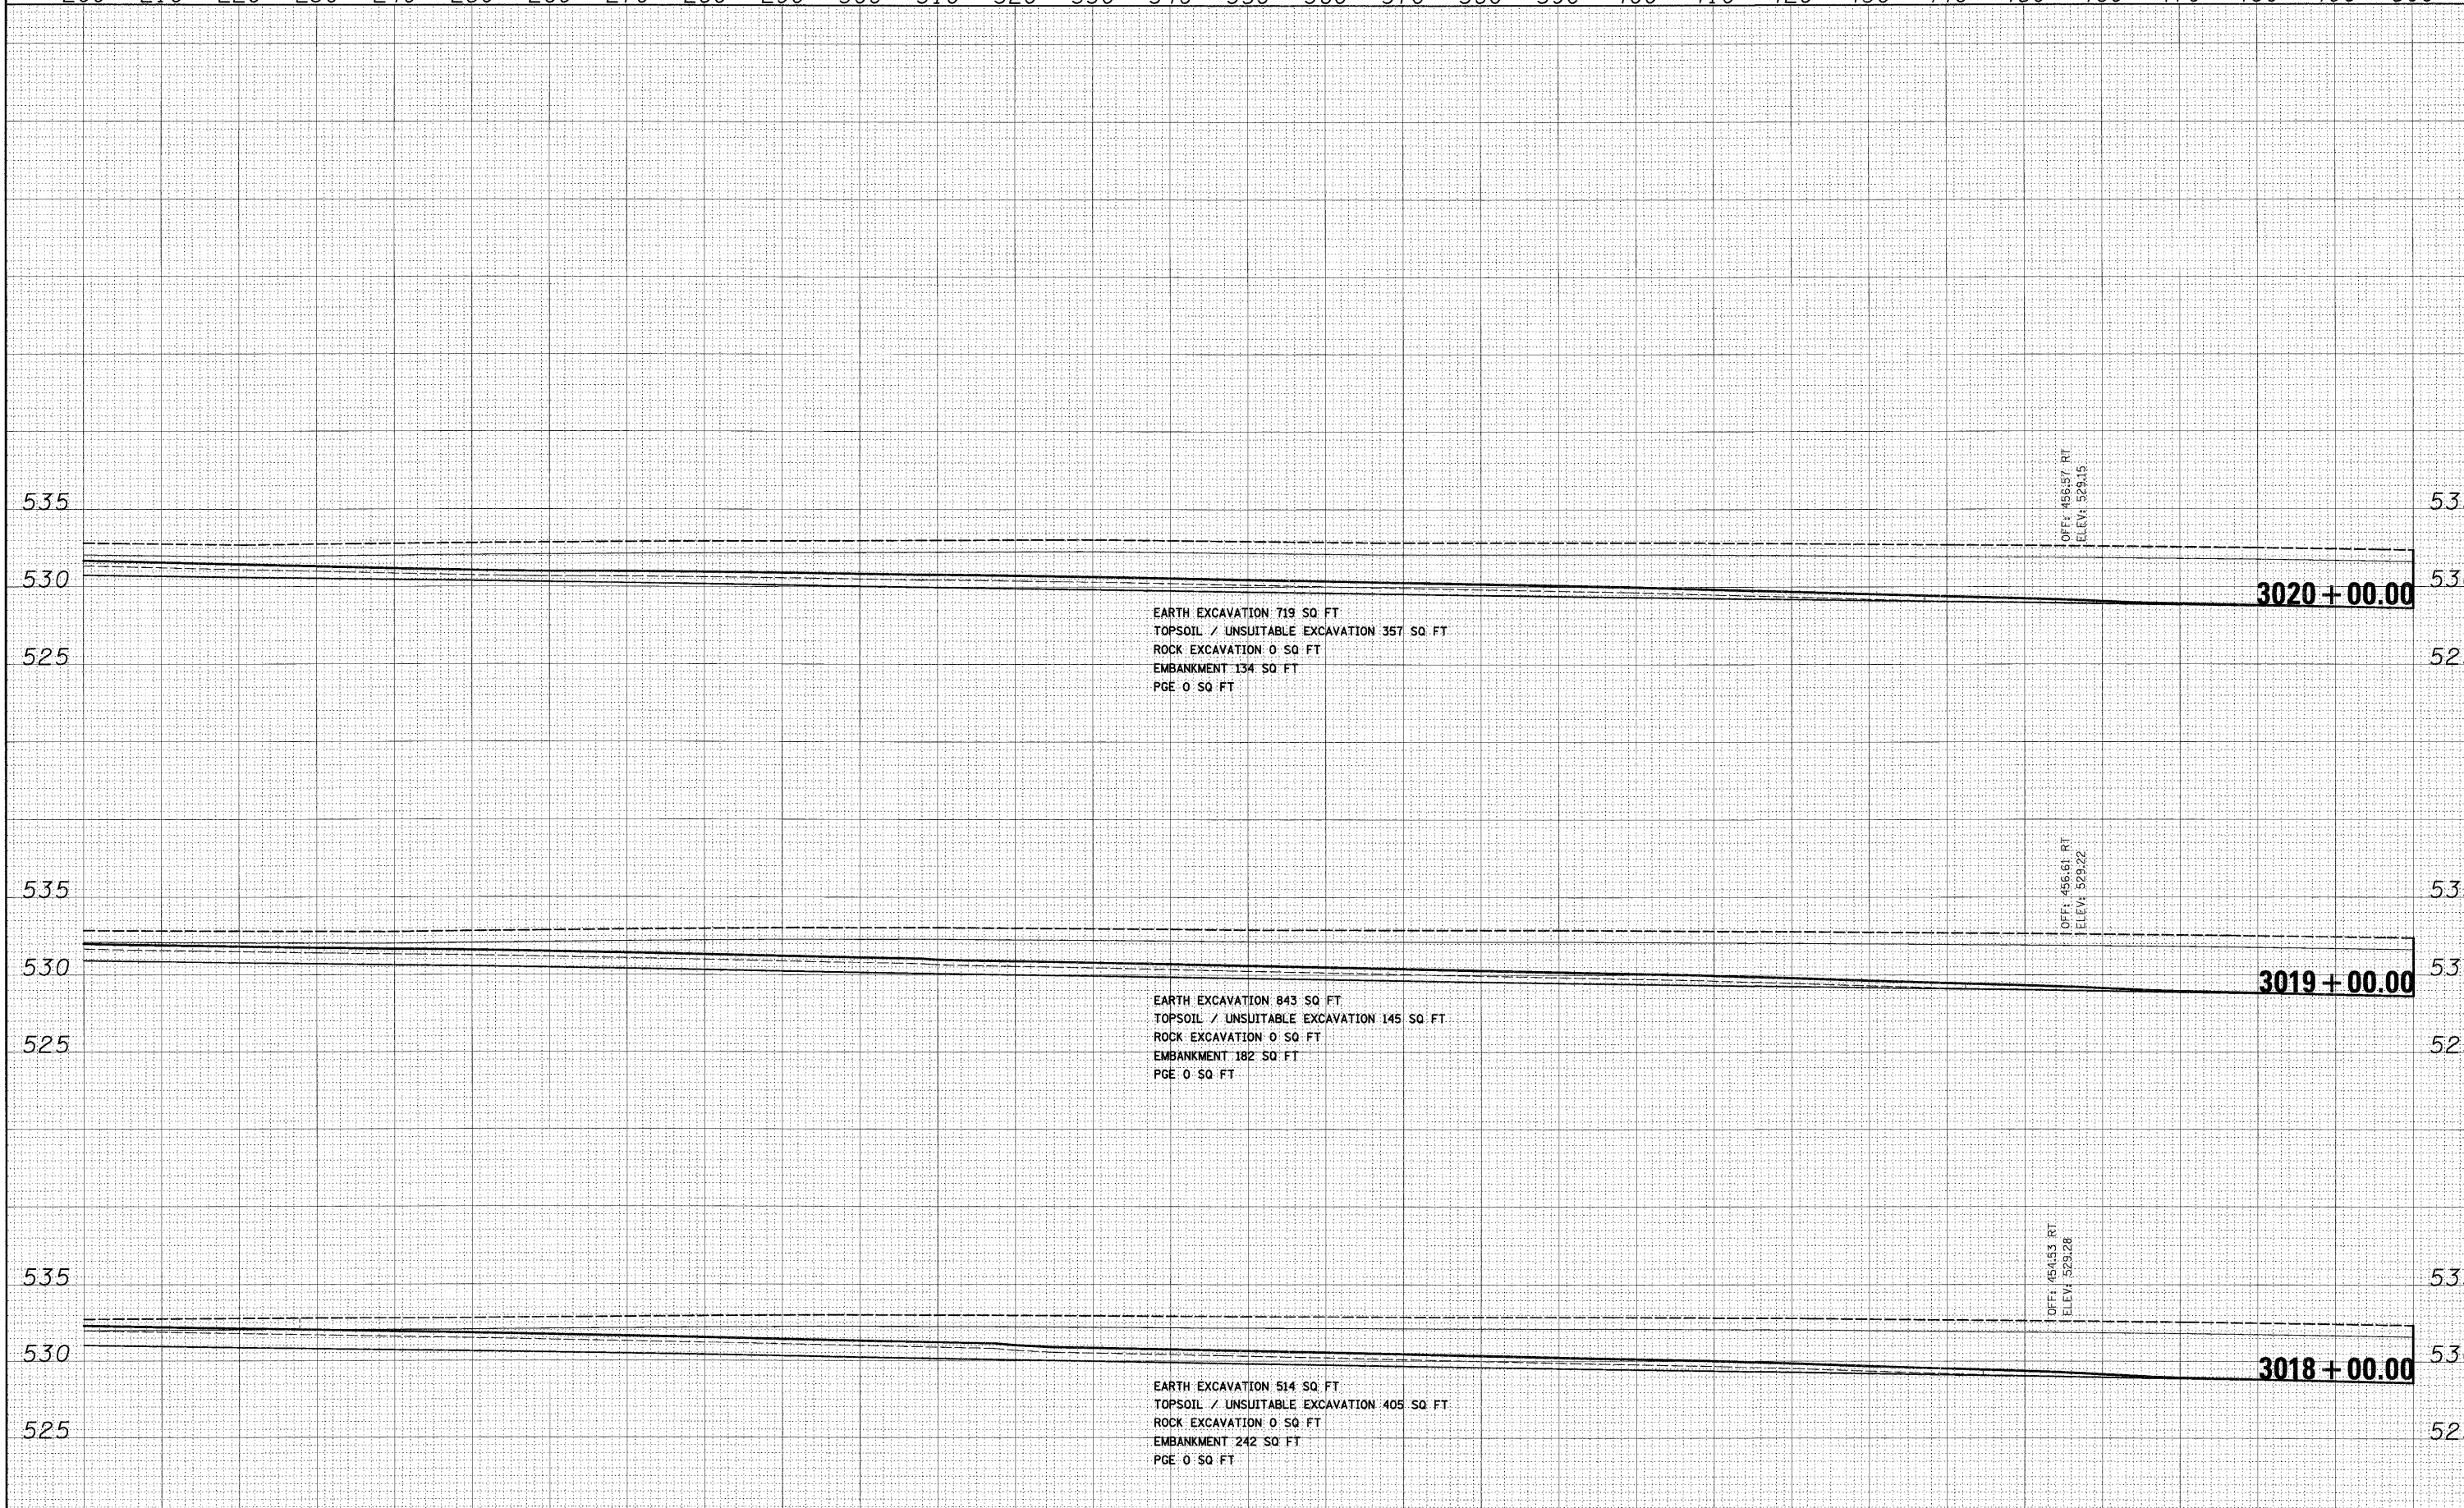


EARTH EXCAVATION 719 SQ FT
 TOPSOIL / UNSUITABLE EXCAVATION 357 SQ FT
 ROCK EXCAVATION 0 SQ FT
 EMBANKMENT 134 SQ FT
 PGE 0 SQ FT

EARTH EXCAVATION 843 SQ FT
 TOPSOIL / UNSUITABLE EXCAVATION 145 SQ FT
 ROCK EXCAVATION 0 SQ FT
 EMBANKMENT 182 SQ FT
 PGE 0 SQ FT

EARTH EXCAVATION 514 SQ FT
 TOPSOIL / UNSUITABLE EXCAVATION 405 SQ FT
 ROCK EXCAVATION 0 SQ FT
 EMBANKMENT 242 SQ FT
 PGE 0 SQ FT

200 210 220 230 240 250 260 270 280 290 300 310 320 330 340 350 360 370 380 390 400 410 420 430 440 450 460 470 480 490 500

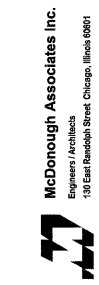

FILE NAME =	USER NAME = TKluage1
D162C31-SH-XSSH06.dgn	

DESIGNED - TRK	REVISED -
DRAWN - TRK	REVISED -
CHECKED - DLT	REVISED -
DATE - 12/18/09	REVISED -

**STATE OF ILLINOIS
 DEPARTMENT OF TRANSPORTATION**

RAMP B CROSS SECTIONS

SCALE: 1"=10'H; 1/4"=5'V SHEET NO. 30 OF 36 SHEETS STA. 3018+00.00 TO STA. 3020+00.00

F.A.1 RTE. 55	SECTION (99-1&2)AC-3	COUNTY WILL	TOTAL SHEETS 524	SHEET NO. 488
CONTRACT NO. 60C31			FED. ROAD DIST. NO. 1 ILLINOIS FED. AID PROJECT	