


FINAL SURVEY	SURVEYED	BY	DATE
NOTE BOOK NO.	PLOTTED		
AREAS CHECKED	DATE		

ORIGINAL SURVEY	SURVEYED	BY	DATE
NOTE BOOK NO.	PLOTTED		
AREAS CHECKED	DATE		

McDonough Associates Inc.
 Engineers / Architects
 130 East Randolph Street, Chicago, Illinois 60601

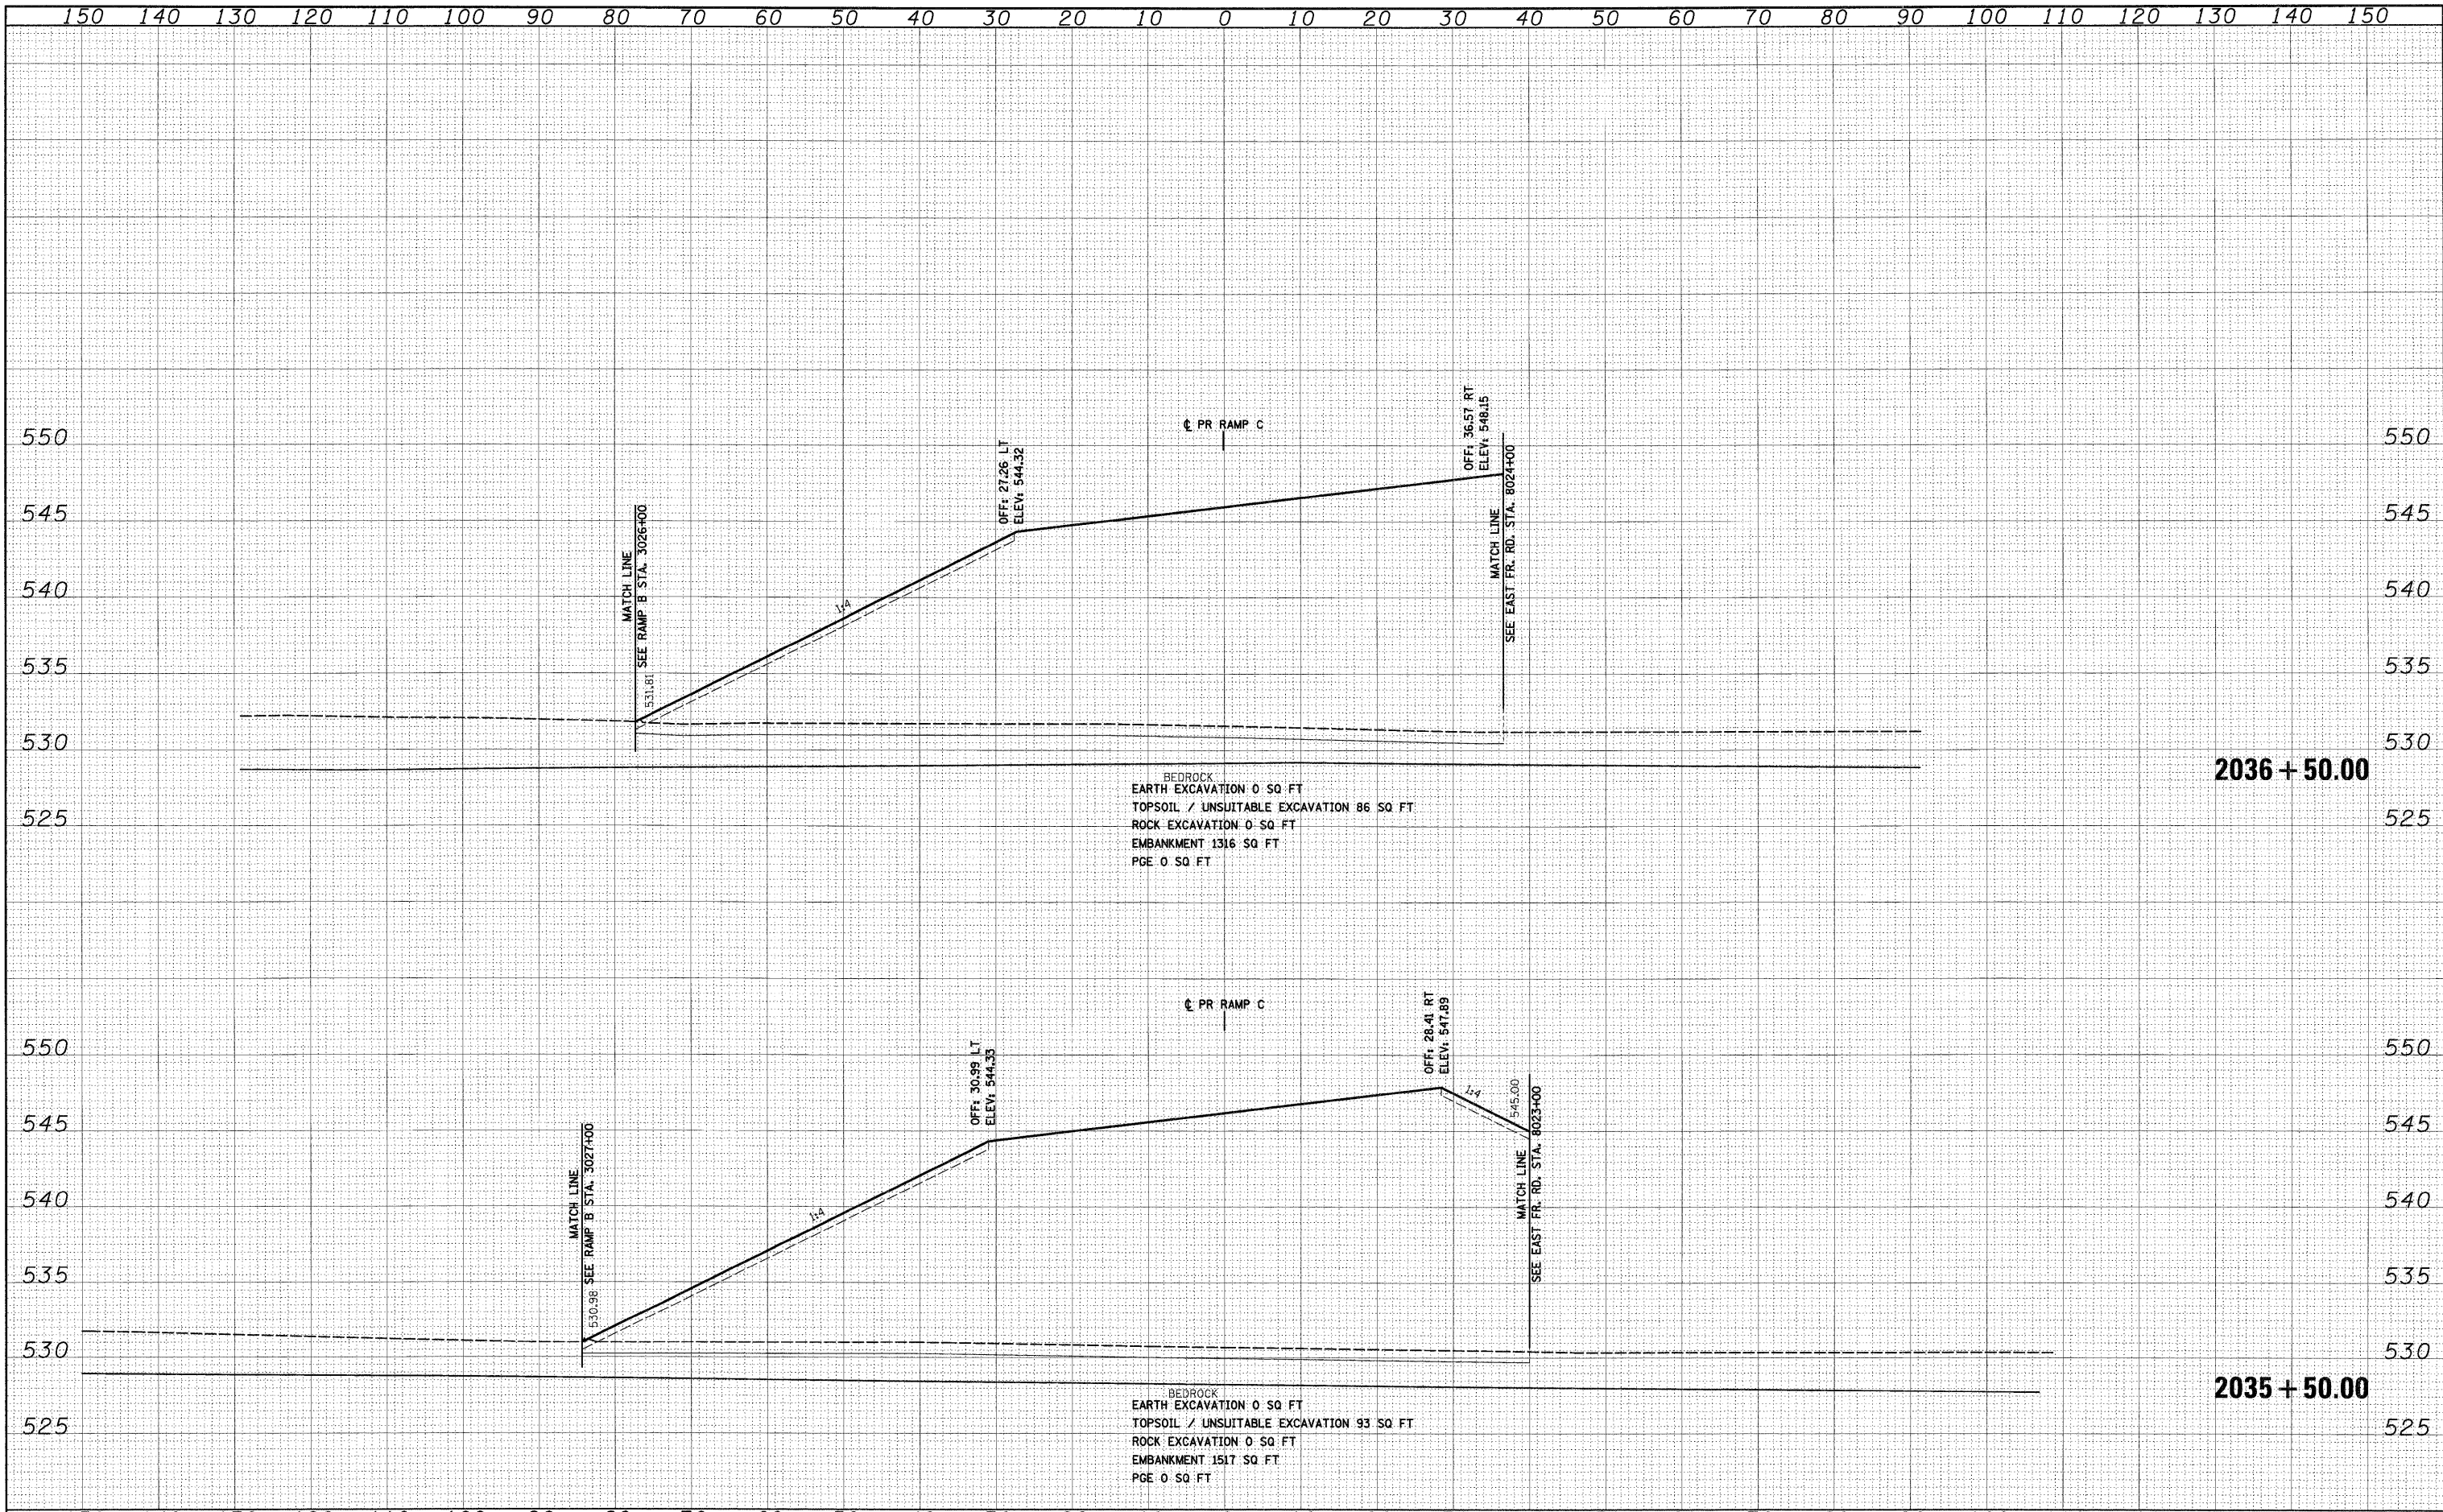

FILE NAME = D:\60C31-SH-XSSH106.dgn	USER NAME = TKL\angel	DESIGNED - TRK	REVISIONS	STATE OF ILLINOIS DEPARTMENT OF TRANSPORTATION	RAMP C CROSS SECTIONS	F.A.I. R.I.E. = 55	SECTION = (99-1&2)AC-3	COUNTY = WILL	TOTAL SHEETS = 524	SHEET NO. = 514	
	PLOT SCALE = 1:12	DRAWN - TRK	REVISIONS			SCALE: 1"=10'H; 1"=5'V	SHEET NO. 20 OF 21 SHEETS	STA. 2035+50.00 TO STA. 2036+50.00	FED. ROAD DIST. NO. 1	ILLINOIS FED. AID PROJECT	CONTRACT NO. 60C31
	PLOT DATE = 12/14/2009	CHECKED - DLT	REVISIONS								
		DATE = 12/18/09	REVISIONS								

FINAL