


BY	DATE
FINAL SURVEY	
PLOTTED	
NOTE BOOK	
AREAS	
CHECKED	
NO.	

BY	DATE
ORIGINAL SURVEY	
PLOTTED	
NOTE BOOK	
AREAS	
CHECKED	
NO.	

McDonough Associates Inc.
 Engineers / Architects
 131 East Randolph Street Chicago, Illinois 60601

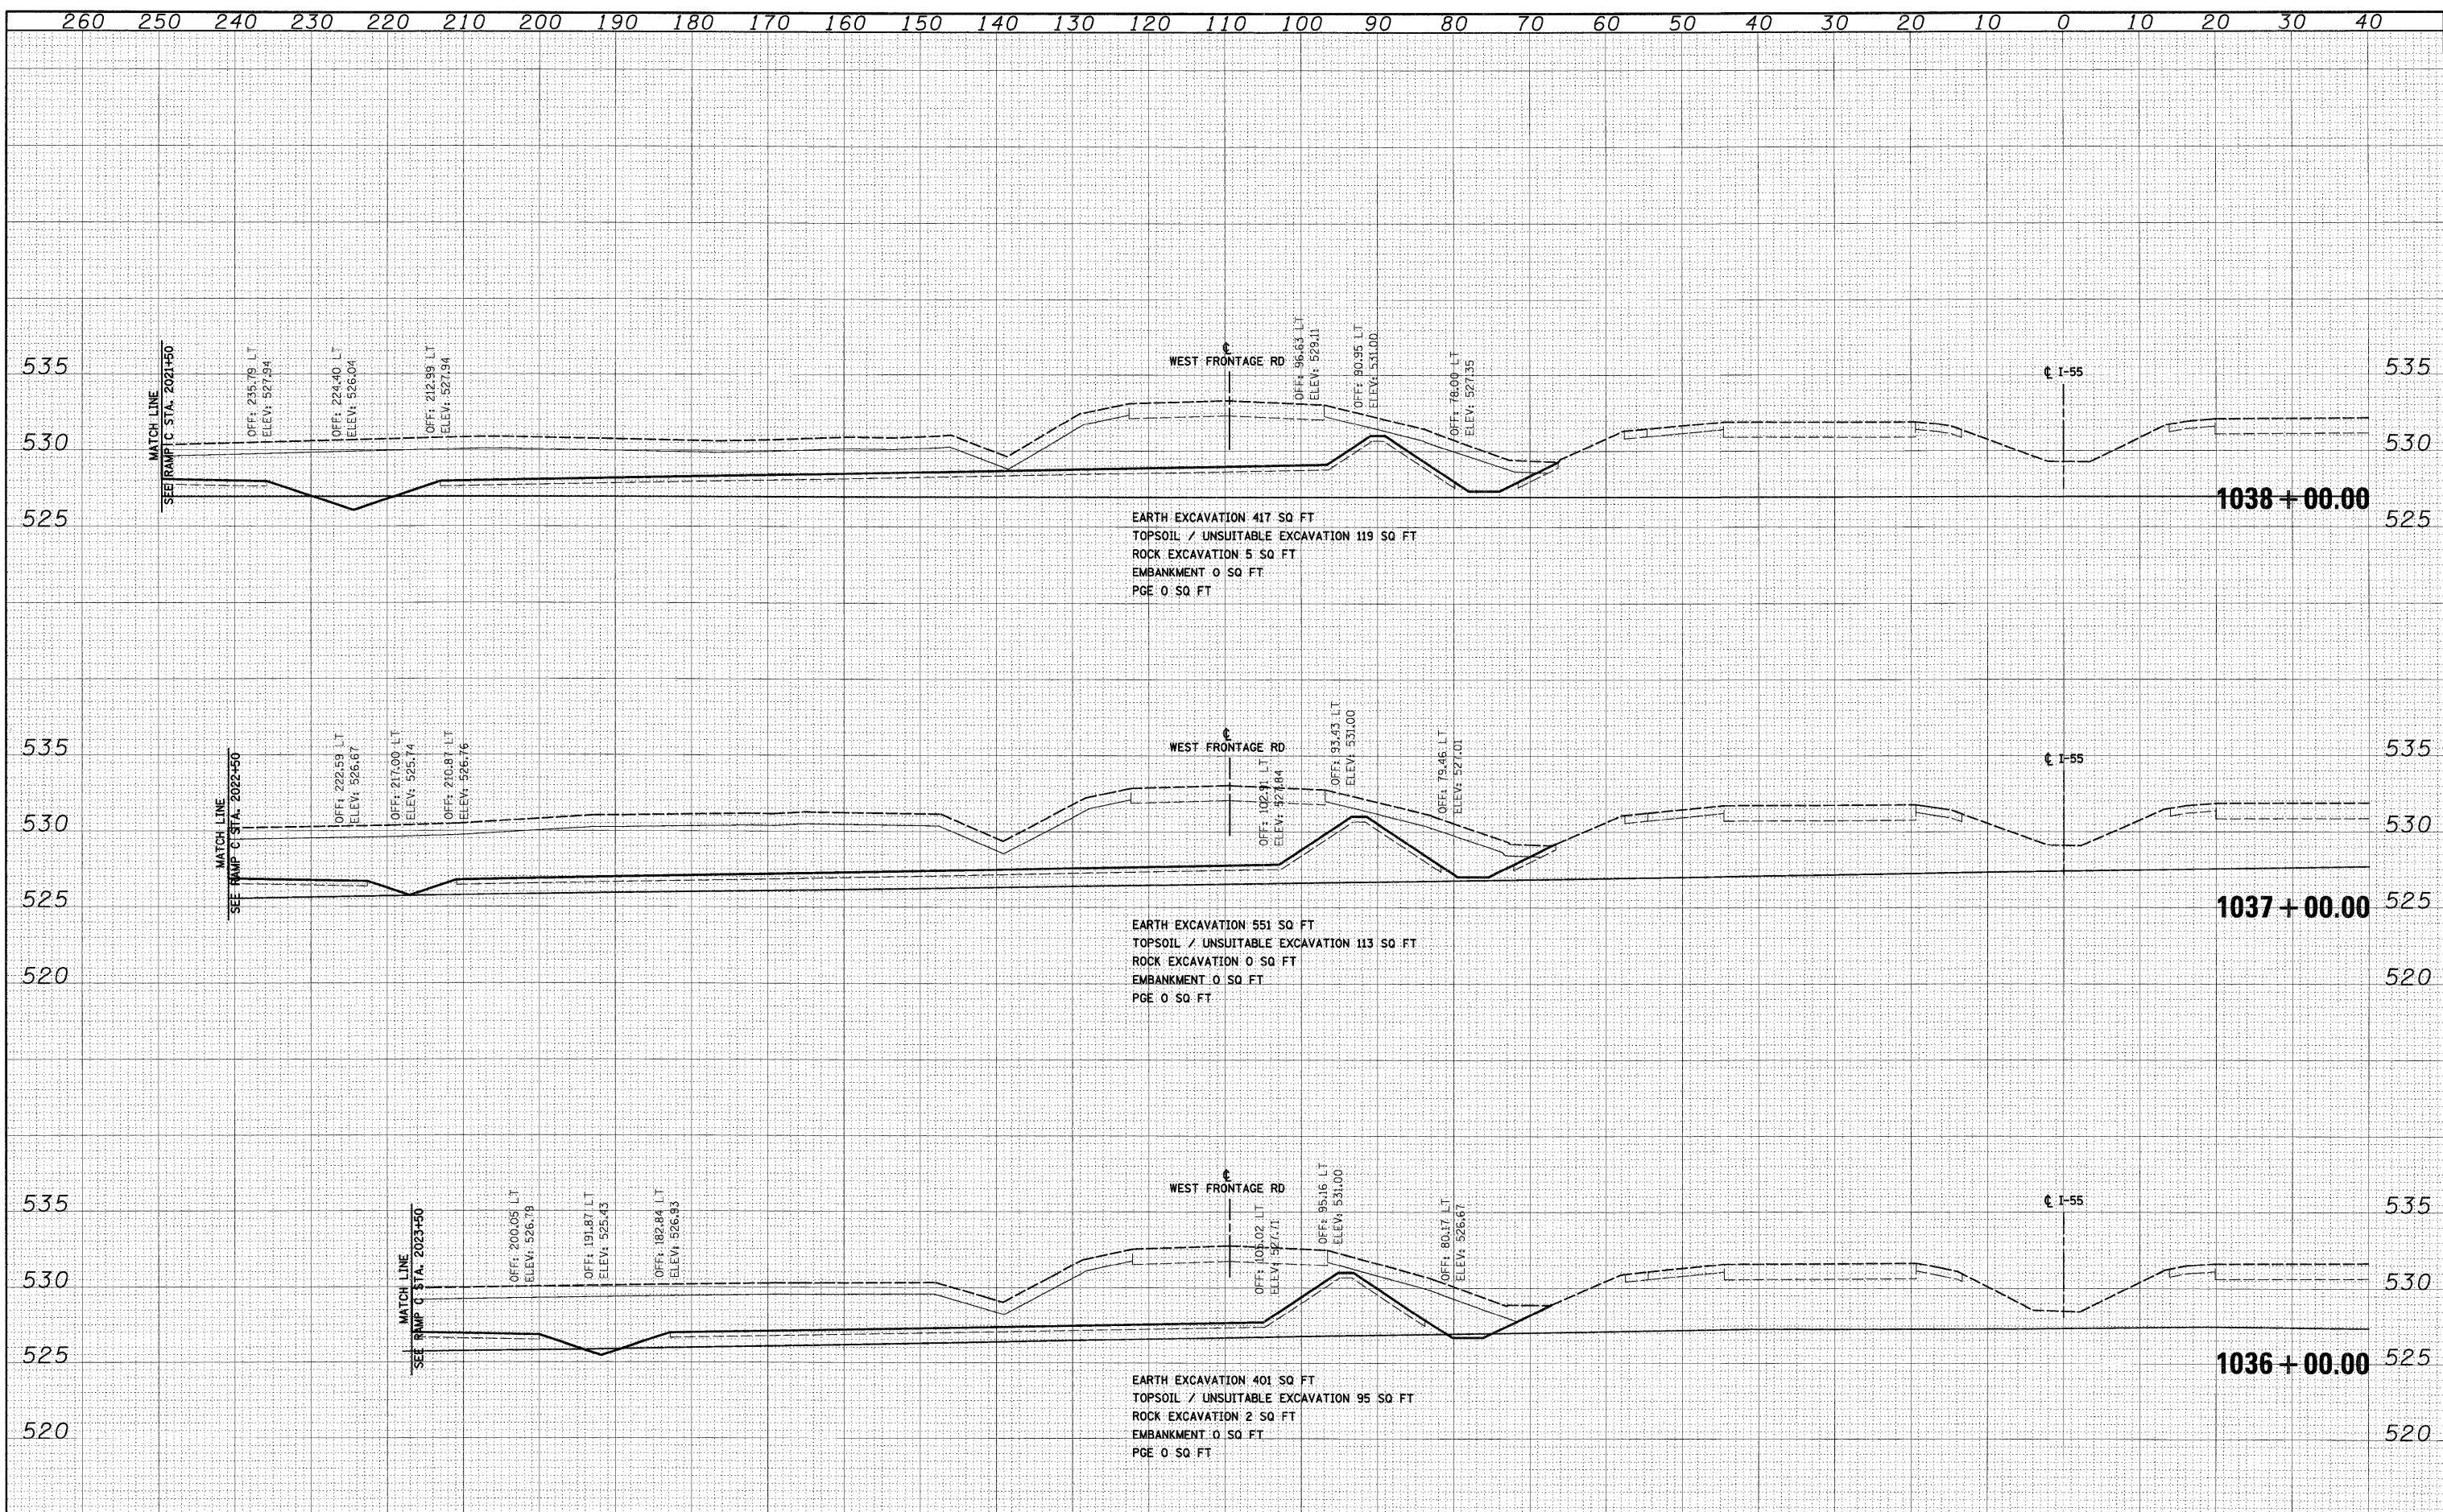

FILE NAME = 0160C31-SHT-XSSHT08.dgn	USER NAME = TKluerg1	DESIGNED - TRK	REVISED -	STATE OF ILLINOIS DEPARTMENT OF TRANSPORTATION	I-55 CROSS SECTIONS SCALE: 1"=10'H; 1/4"=5' V SHEET NO. 2 OF 5 SHEETS STA. 1036+00.00 TO STA. 1038+00.00	F.A.I. RTE. 55	SECTION (99-1&2)AC-3	COUNTY WILL	TOTAL SHEETS 524	SHEET NO. 521
	PLOT SCALE = 1:10	CHECKED - DLT	REVISED -			CONTRACT NO. 60C31				
	PLOT DATE = 12/11/2009	DATE - 12/18/09	REVISED -			FED. ROAD DIST. NO. 1 ILLINOIS FED. AID PROJECT				
XS-151										

FINAL