
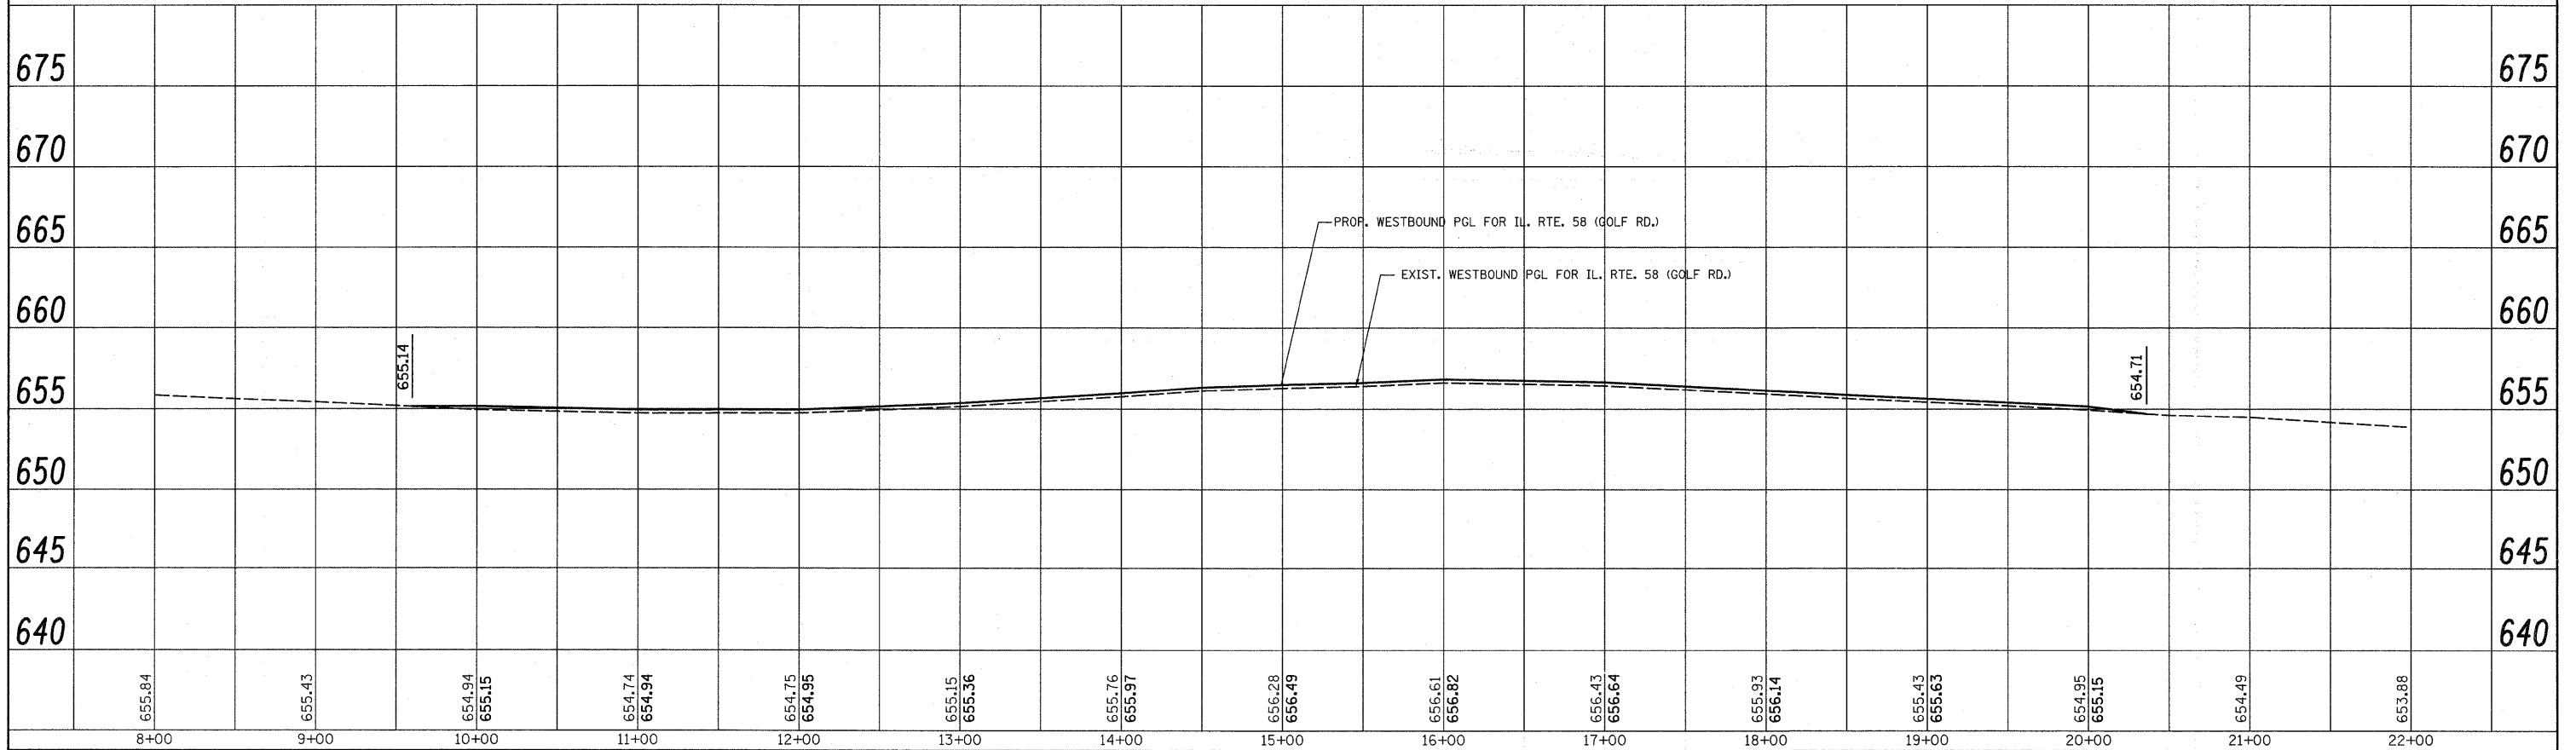


PLAN	SURVEYED	DATE
NOTE BOOK NO.	PLOTTED	
	GRADES CHECKED	
	STRUCTURE NOTATIONS CHKD	
	FILE NAME	

PROF.	SURVEYED	DATE
NOTE BOOK NO.	PLOTTED	
	GRADES CHECKED	
	STRUCTURE NOTATIONS CHKD	
	FILE NAME	

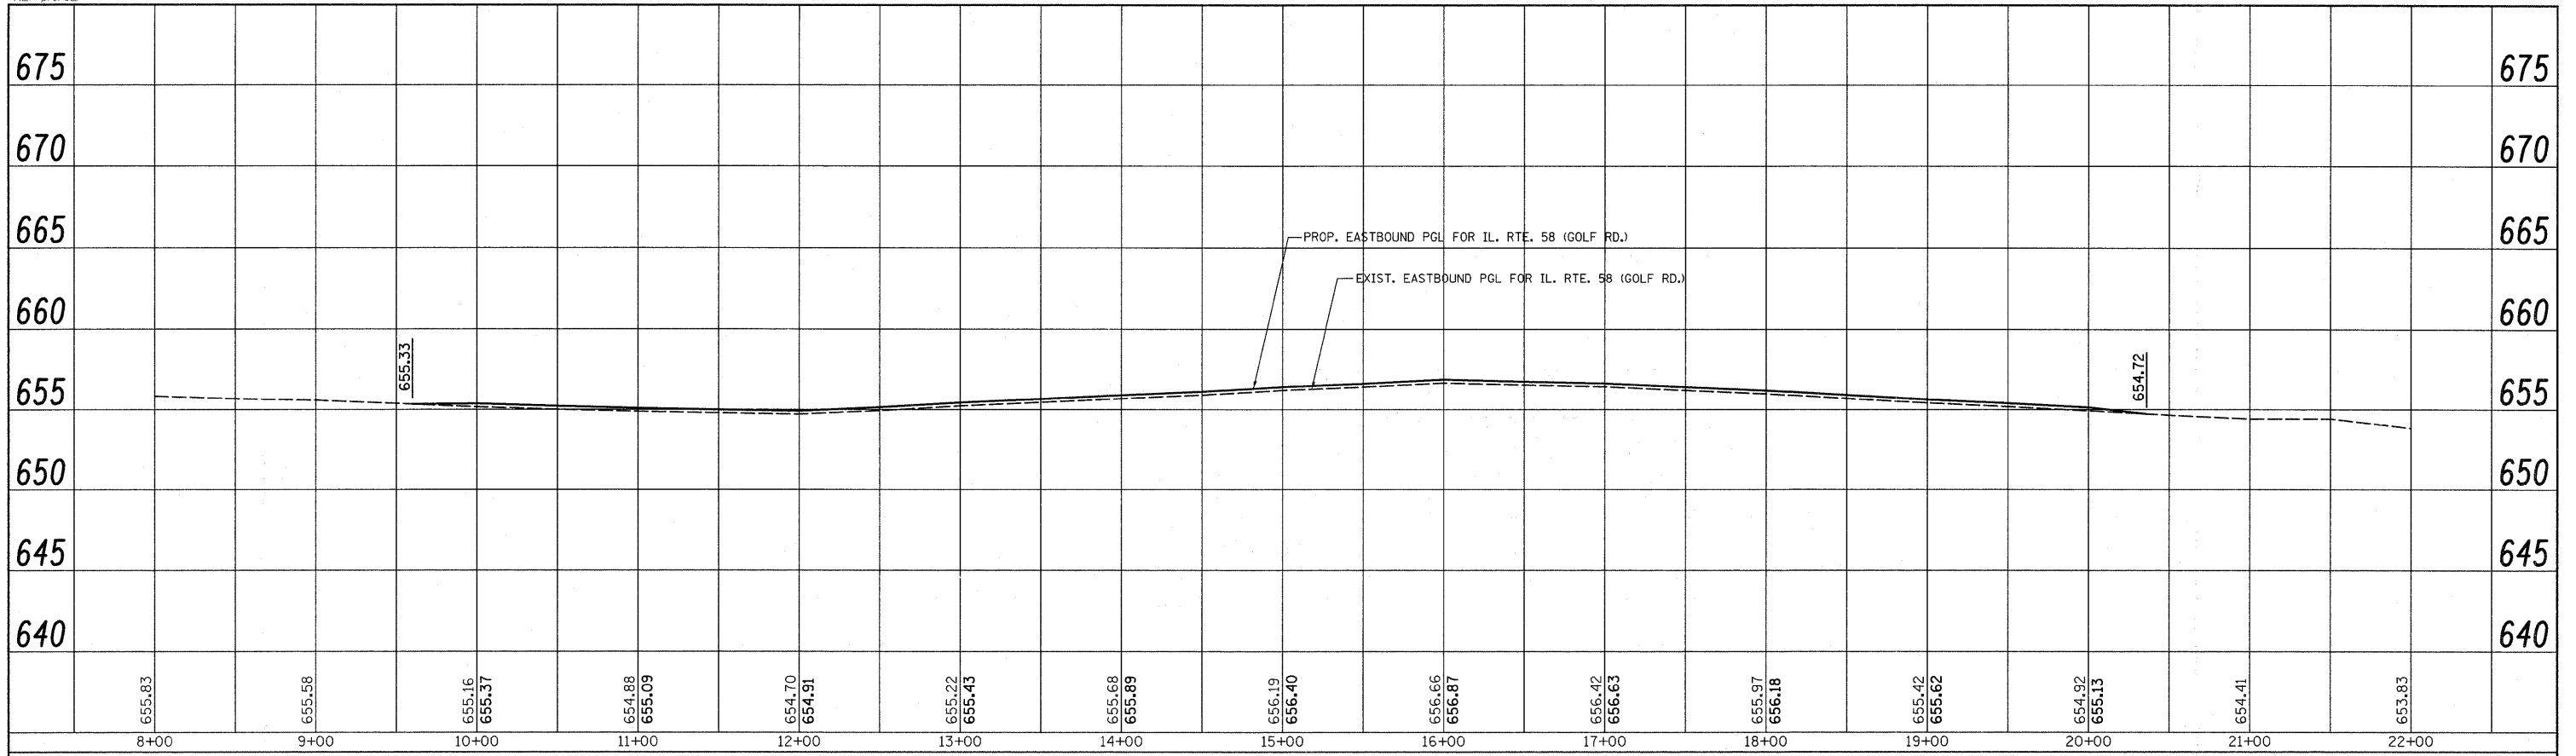

FILE NAME =	USER NAME = mdyja	DESIGNED -	REVISED -	STATE OF ILLINOIS DEPARTMENT OF TRANSPORTATION	IL. RTE. 58 (GOLF RD.) ROADWAY PROFILE			F.A.P. RTE. 339	SECTION 584 Y-N-1	COUNTY COOK	TOTAL SHEETS 61	SHEET NO. 13
ca:\p\work\PWIDCT\MIDYJA\dms93786\P12678	-shk-plance.dgn	DRAWN -	REVISED -		SCALE:	SHEET NO. OF SHEETS	STA. 8+00 TO STA. 22+00	CONTRACT NO. 60D25				
	PLOT SCALE = 50.0000' / IN.	CHECKED -	REVISED -		ILLINOIS FED. AID PROJECT							
	PLOT DATE = 3/8/2010	DATE -	REVISED -									