


LEGEND

EXISTING	PROPOSED	
		PCC SIDEWALK
		WATERMAIN (WM)
		CURB & GUTTER
		ABANDONED WATERMAIN

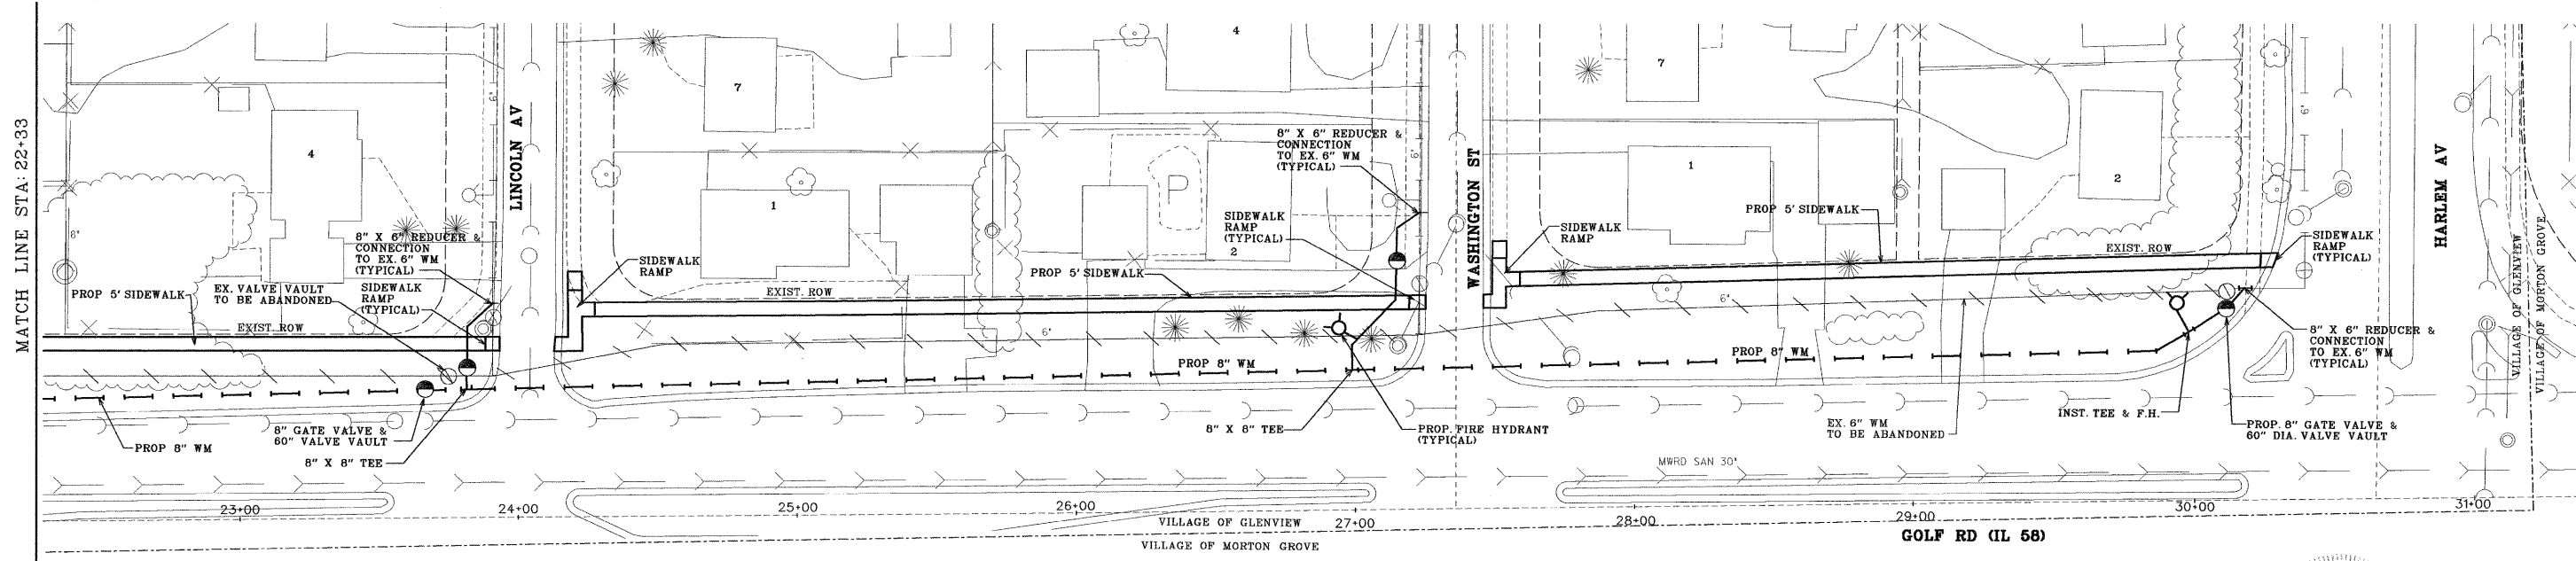

E-04-29

Rev.	E.A.P.	SECTION	COUNTY	TOTAL SHEETS	SHEET NO.
	330	484 Y-N-1	COOK	61	26