


FINAL SURVEY PLOTTED DATE: _____
 NOTE BOOK NO.: _____
 AREAS CHECKED: _____

ORIGINAL SURVEY PLOTTED DATE: _____
 NOTE BOOK NO.: _____
 AREAS CHECKED: _____

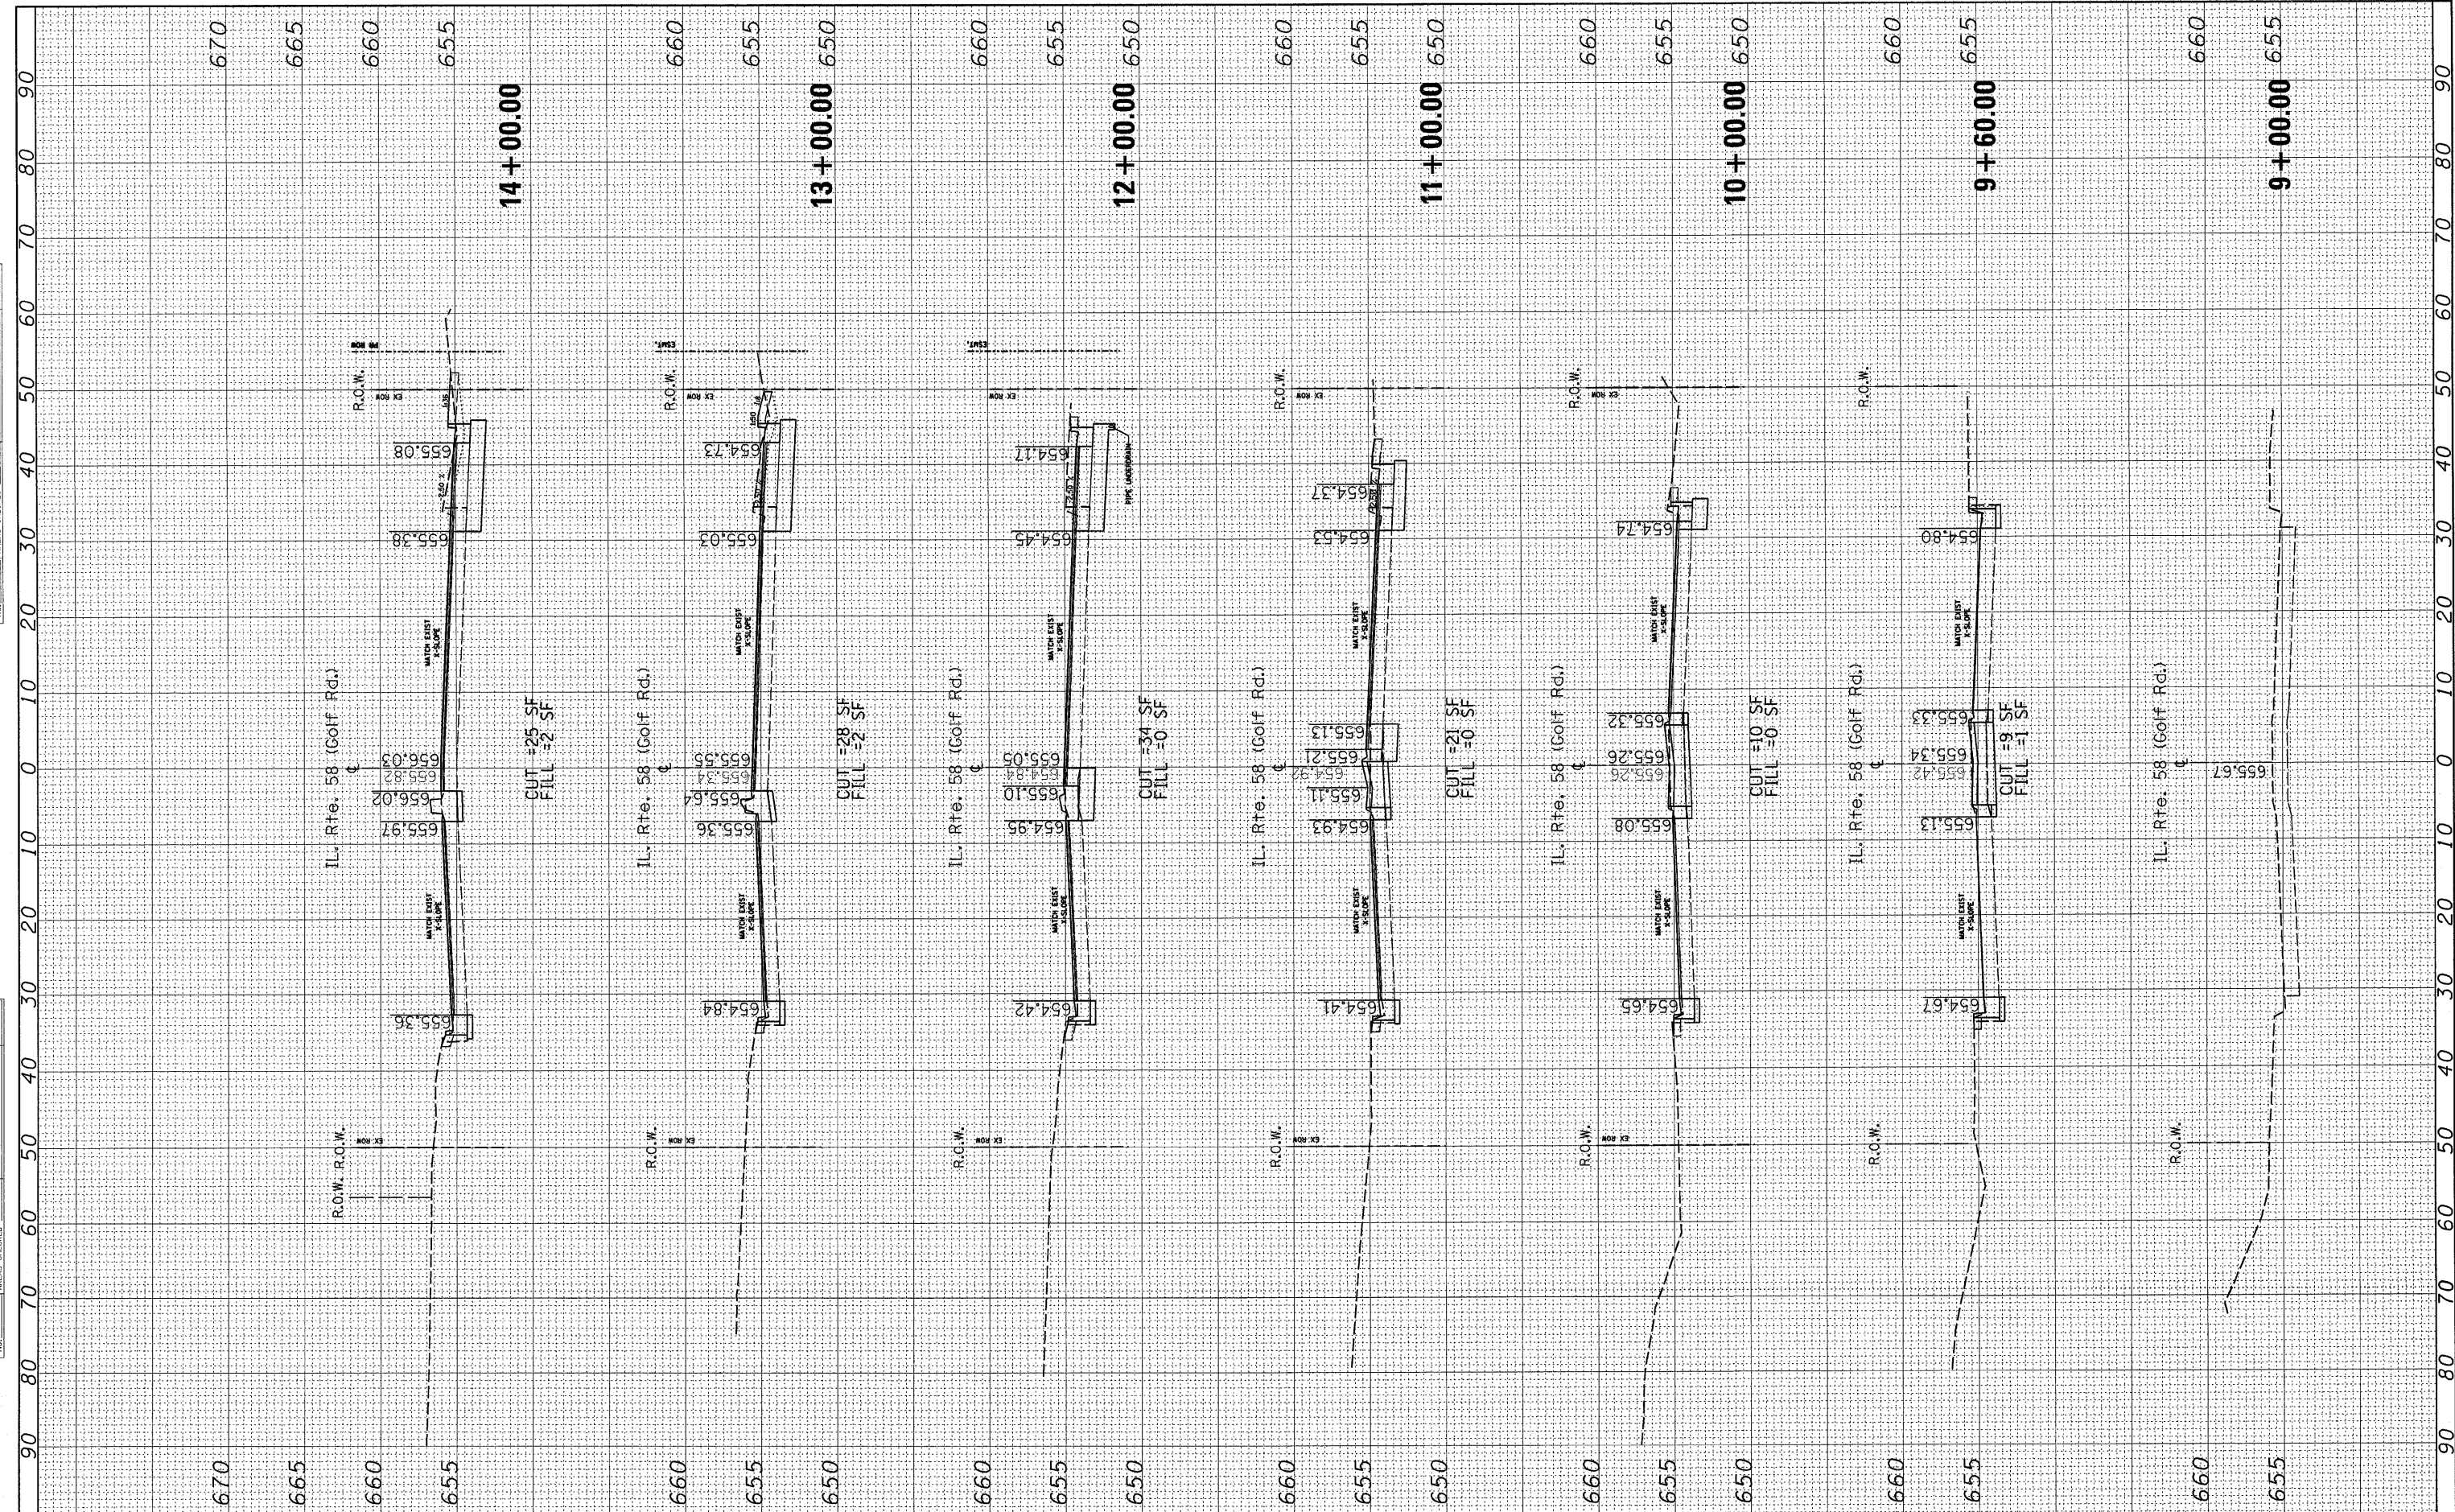

FILE NAME = c:\pwork\PWIDOT\MIDYJA\dms93788\VP126704-sht-ssht-1158_2.dgn
 USER NAME = midyja

DESIGNED -
 DRAWN -
 CHECKED -
 DATE - 5/3/2010

REVISED -
 REVISED -
 REVISED -
 REVISED -

PLOT SCALE = 10.0000' / 1"
 PLOT DATE = 5/3/2010

**STATE OF ILLINOIS
 DEPARTMENT OF TRANSPORTATION**

**CROSS SECTIONS
 IL. RTE. 58 @ SHERMER RD.**
 SCALE: SHEET NO. OF SHEETS STA. 9+00.00 TO STA. 14+00.00

F.A.P. RTE.	SECTION	COUNTY	TOTAL SHEETS	SHEET NO.
339	584 Y-N-1	COOK	61	58
CONTRACT NO. 60D25			[ILLINOIS] FED. AID PROJECT	