


FINAL SURVEY  
 SURVEYED BY: \_\_\_\_\_  
 PLOTTED BY: \_\_\_\_\_  
 NOTE BOOK NO.: \_\_\_\_\_  
 AREAS CHECKED: \_\_\_\_\_

ORIGINAL SURVEY  
 SURVEYED BY: \_\_\_\_\_  
 PLOTTED BY: \_\_\_\_\_  
 NOTE BOOK NO.: \_\_\_\_\_  
 AREAS CHECKED: \_\_\_\_\_

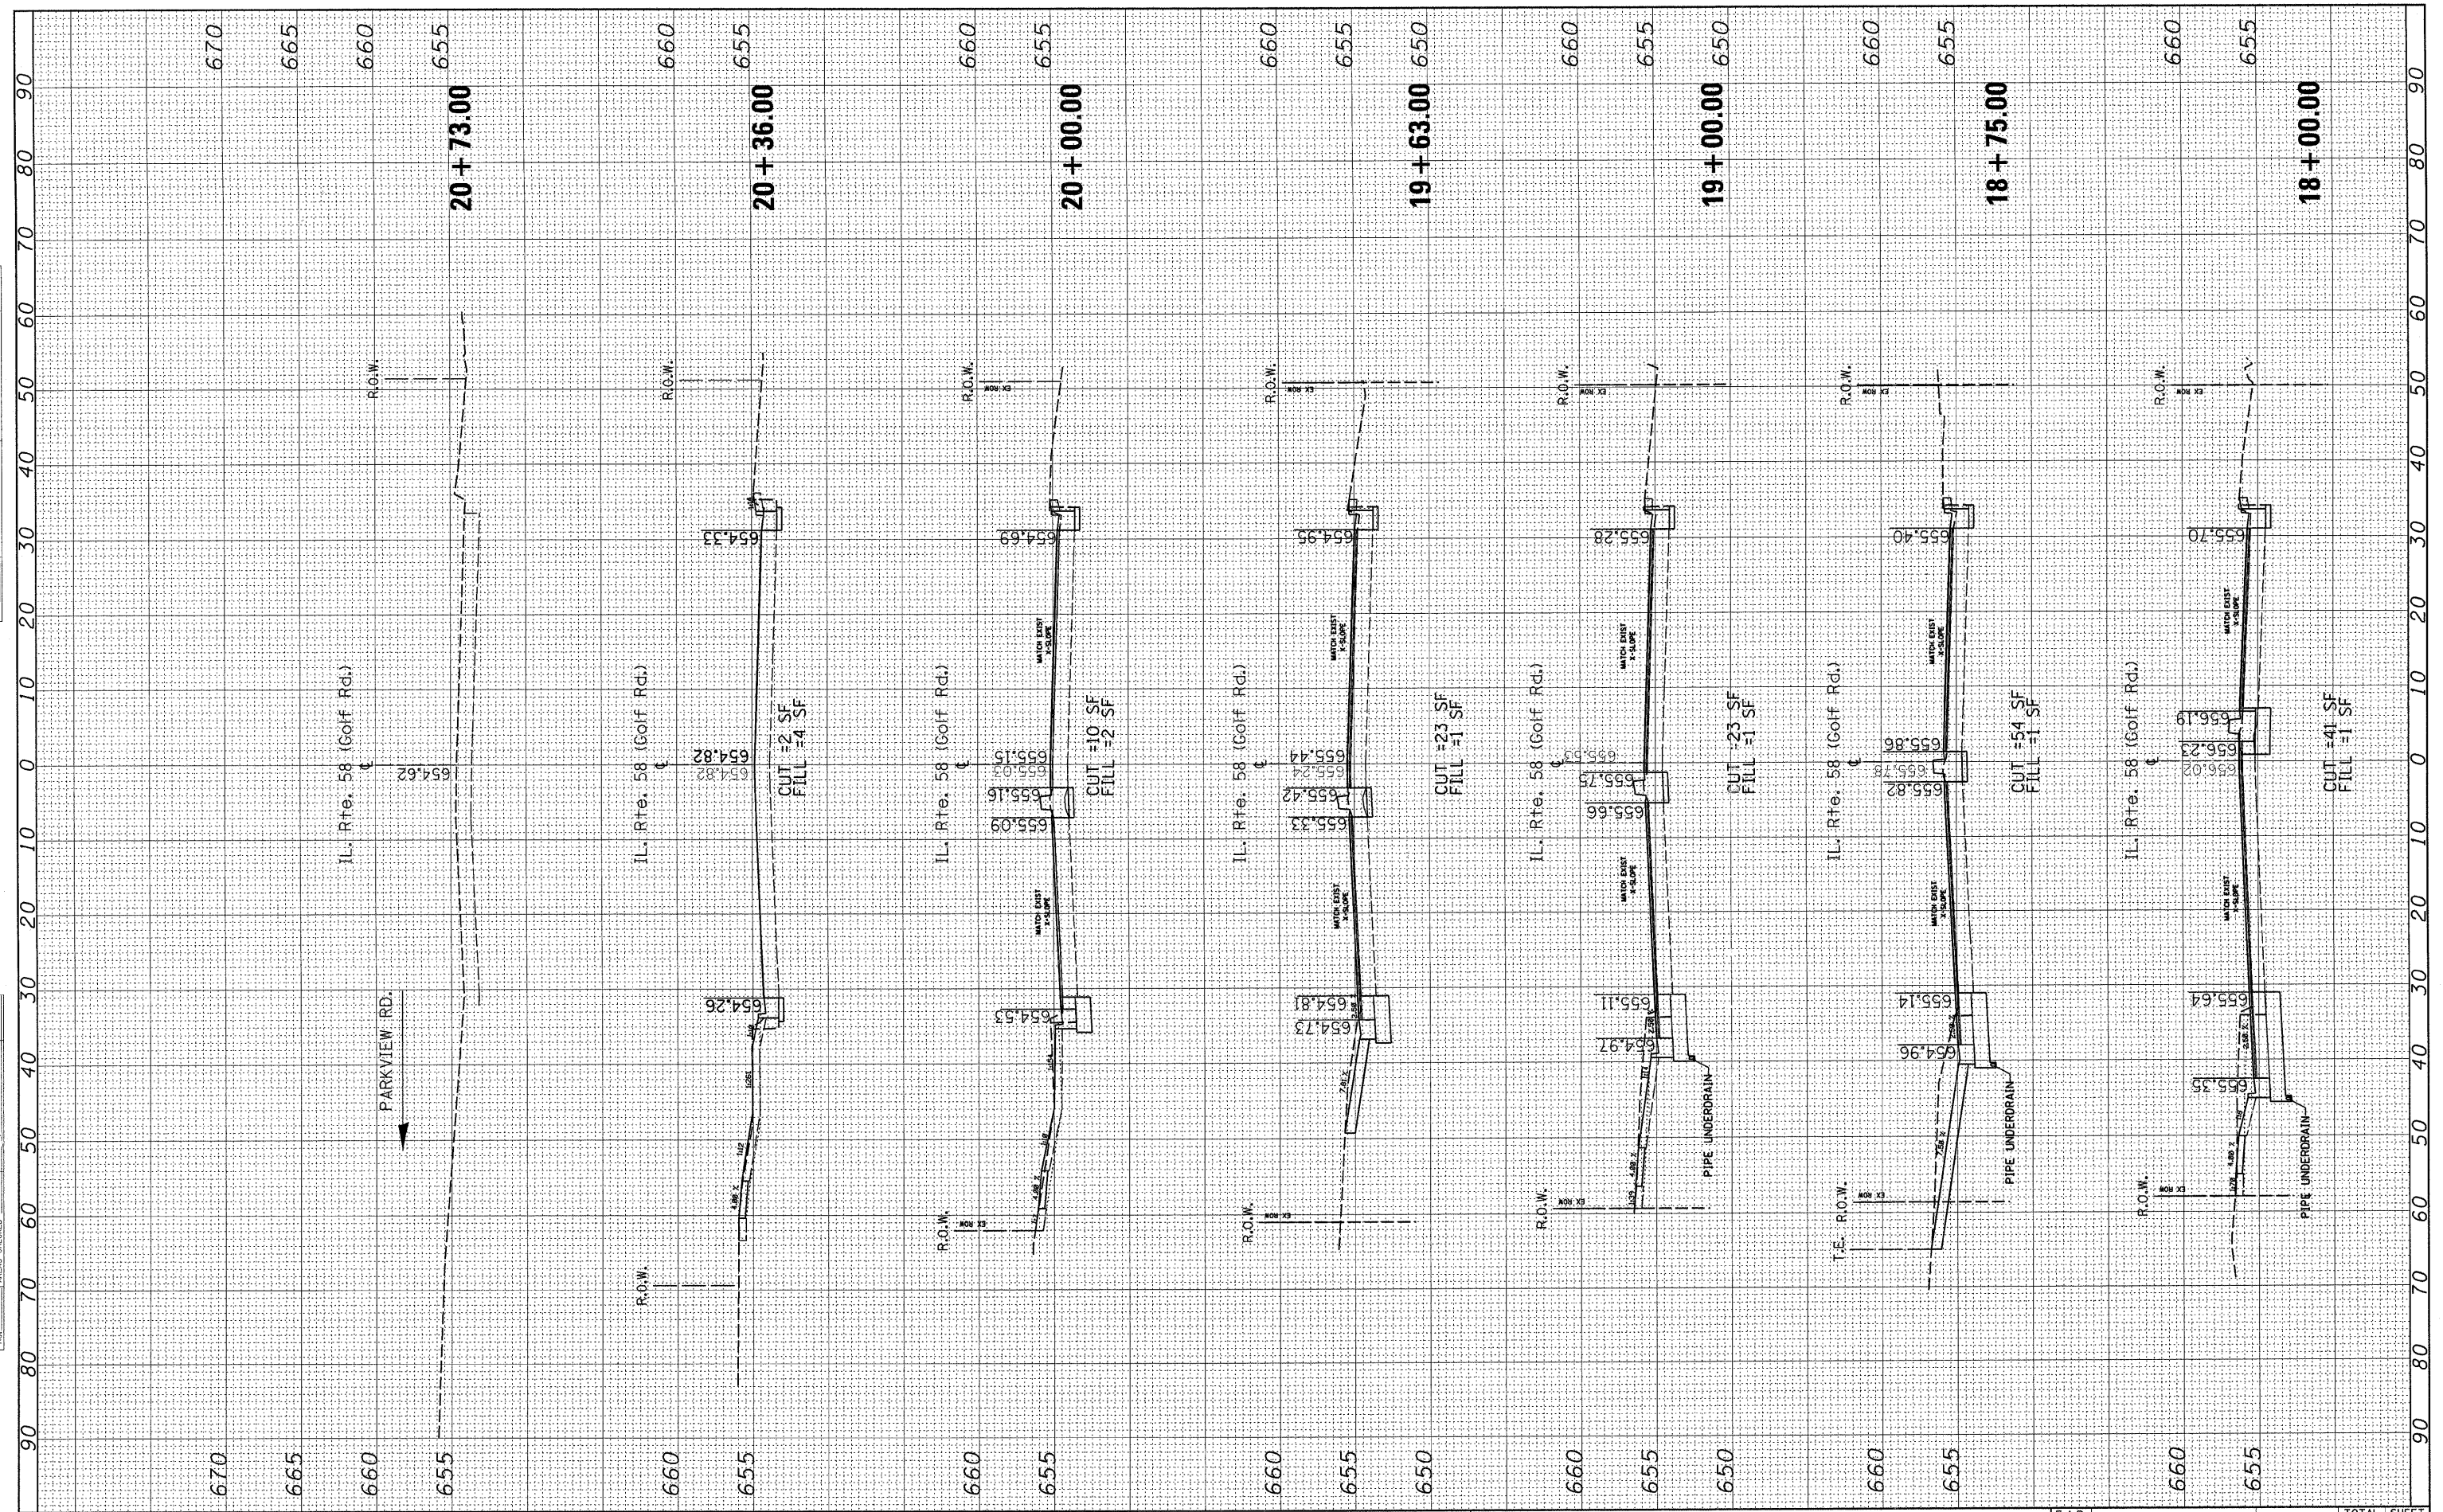

FILE NAME = c:\pw\_work\PWIDOT\MID\JA\dms93788\PI26704-sht-ssht-1\59\_2.dgn  
 USER NAME = midyja  
 DESIGNED -  
 DRAWN -  
 CHECKED -  
 DATE -

REVISIONS  
 REVISED -  
 REVISED -  
 REVISED -  
 REVISED -

DESIGNED -  
 DRAWN -  
 CHECKED -  
 DATE -

**STATE OF ILLINOIS**  
**DEPARTMENT OF TRANSPORTATION**

**CROSS SECTIONS**  
**IL. RTE. 58 @ SHERMER RD.**  
 SCALE: \_\_\_\_\_ SHEET NO. \_\_\_\_\_ OF \_\_\_\_\_ SHEETS STA. 18+00.00 TO STA. 20+73.00

F.A.P. RTE. 339	SECTION 584 Y-N-1	COUNTY COOK	TOTAL SHEETS 61	SHEET NO. 60
CONTRACT NO. 60D25			ILLINOIS FED. AID PROJECT	