




**TEMPORARY SOIL RETENTION SYSTEM
PLAN VIEW**

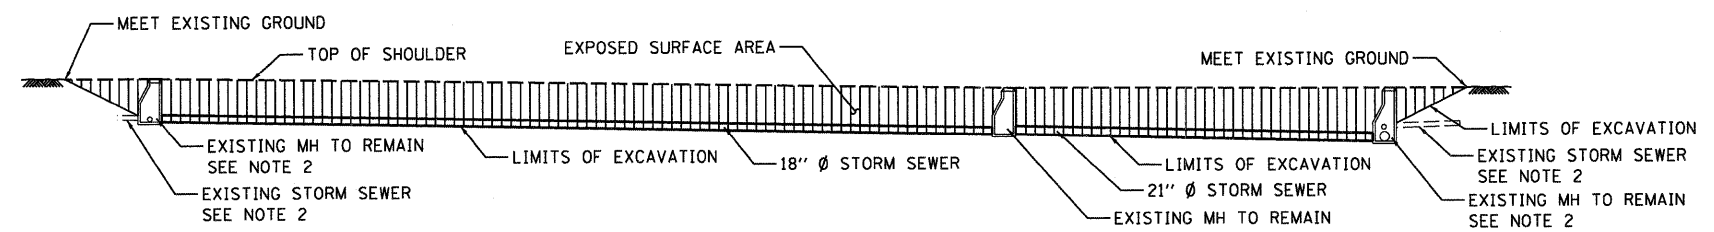


**TEMPORARY SOIL RETENTION SYSTEM
ELEVATION VIEW AT SOUTH SHOULDER OF WESTBOUND LANES**

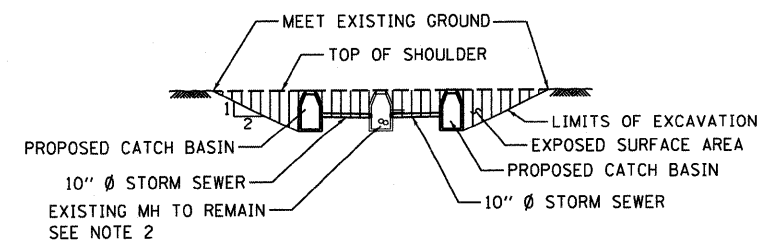


**TEMPORARY SOIL RETENTION SYSTEM
ELEVATION VIEW AT NORTH SHOULDER OF WESTBOUND LANES**

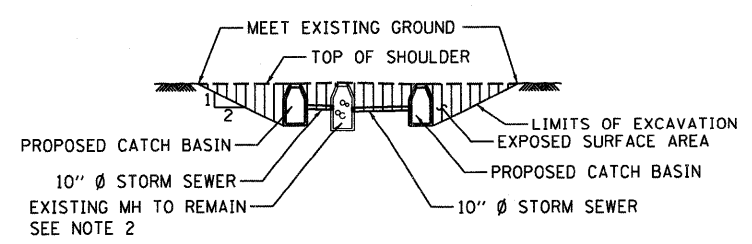

**TEMPORARY SOIL RETENTION SYSTEM
ELEVATION VIEW AT SOUTH SHOULDER OF EASTBOUND LANES**

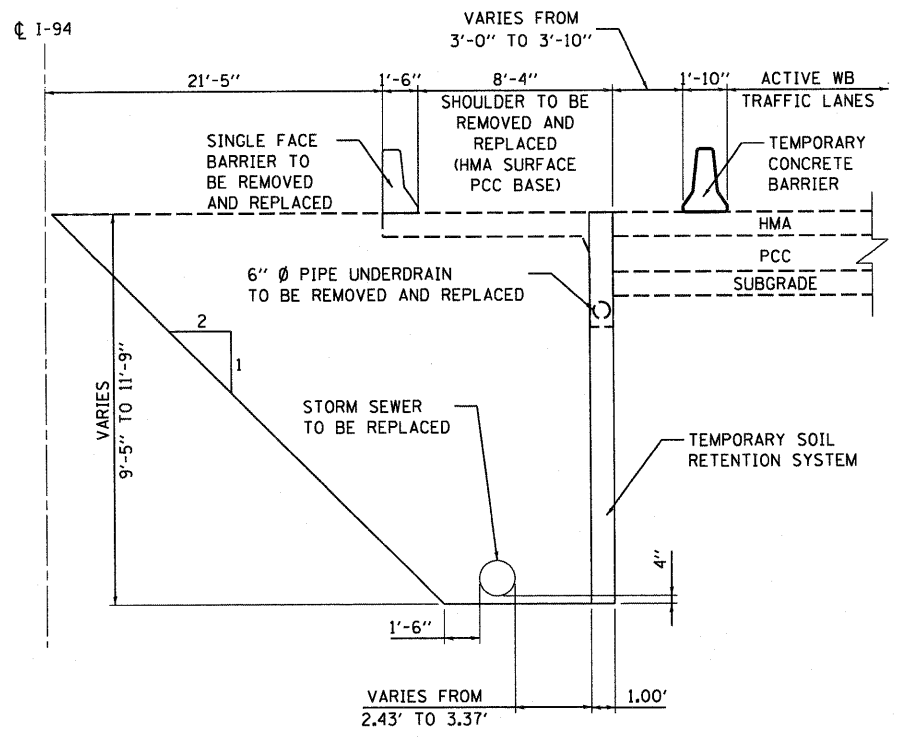

SECTION A-A

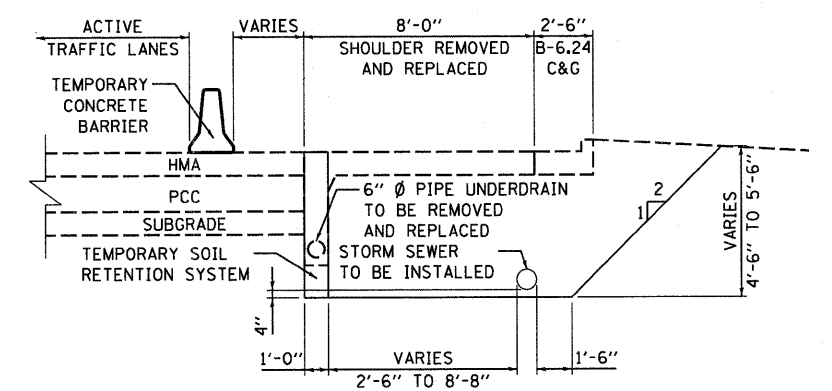

SECTION B-B

NOTES:

1. THE CONTRACTOR SHALL SUBMIT A TEMPORARY SOIL RETENTION SYSTEM DESIGN INCLUDING PLAN DETAILS AND CALCULATIONS FOR REVIEW AND ACCEPTANCE BY THE ENGINEER.
2. IT IS THE CONTRACTOR'S RESPONSIBILITY TO LOCATE AND PROTECT ALL EXISTING UTILITIES DURING CONSTRUCTION.
3. SEE STD 704001 FOR TEMPORARY CONCRETE BARRIER DETAILS.
4. SEE SHEET 24 FOR SINGLE FACE BARRIER DETAILS.
5. SEE SUGGESTED STAGES OF CONSTRUCTION FOR MAINTENANCE OF TRAFFIC ON I-94.

BILL OF MATERIAL

Item	Unit	Quantity
Temporary Soil Retention System	Sq. Ft.	3,751

FILE NAME = ... \01-60F65-sh025-details2.dgn	DESIGNED - ITY	REVISED -
PLDT TIME = 12:42:45 PM	DRAWN - ITY	REVISED -
PLDT DATE = 7/16/2010	CHECKED - TRP	REVISED -
	DATE - 07/19/2010	REVISED -

SEPSTEIN
 600 WEST FULTON STREET
 CHICAGO, ILLINOIS 60661-1250
 TEL. 312.454.9100
 FAX. 312.859.1217
 WEB. www.sepstein.com

**STATE OF ILLINOIS
DEPARTMENT OF TRANSPORTATION**

DRAINAGE CONSTRUCTION DETAILS
 SCALE: N/A SHEET NO. 1 OF 1 SHEETS STA. TO STA.

F.A.I. RTE.	SECTION	COUNTY	TOTAL SHEETS	SHEET NO.
94	1314B-1	COOK	110	25
				CONTRACT NO. 60F65
ILLINOIS FED. AID PROJECT				