


STATE OF ILLINOIS
DEPARTMENT OF TRANSPORTATION

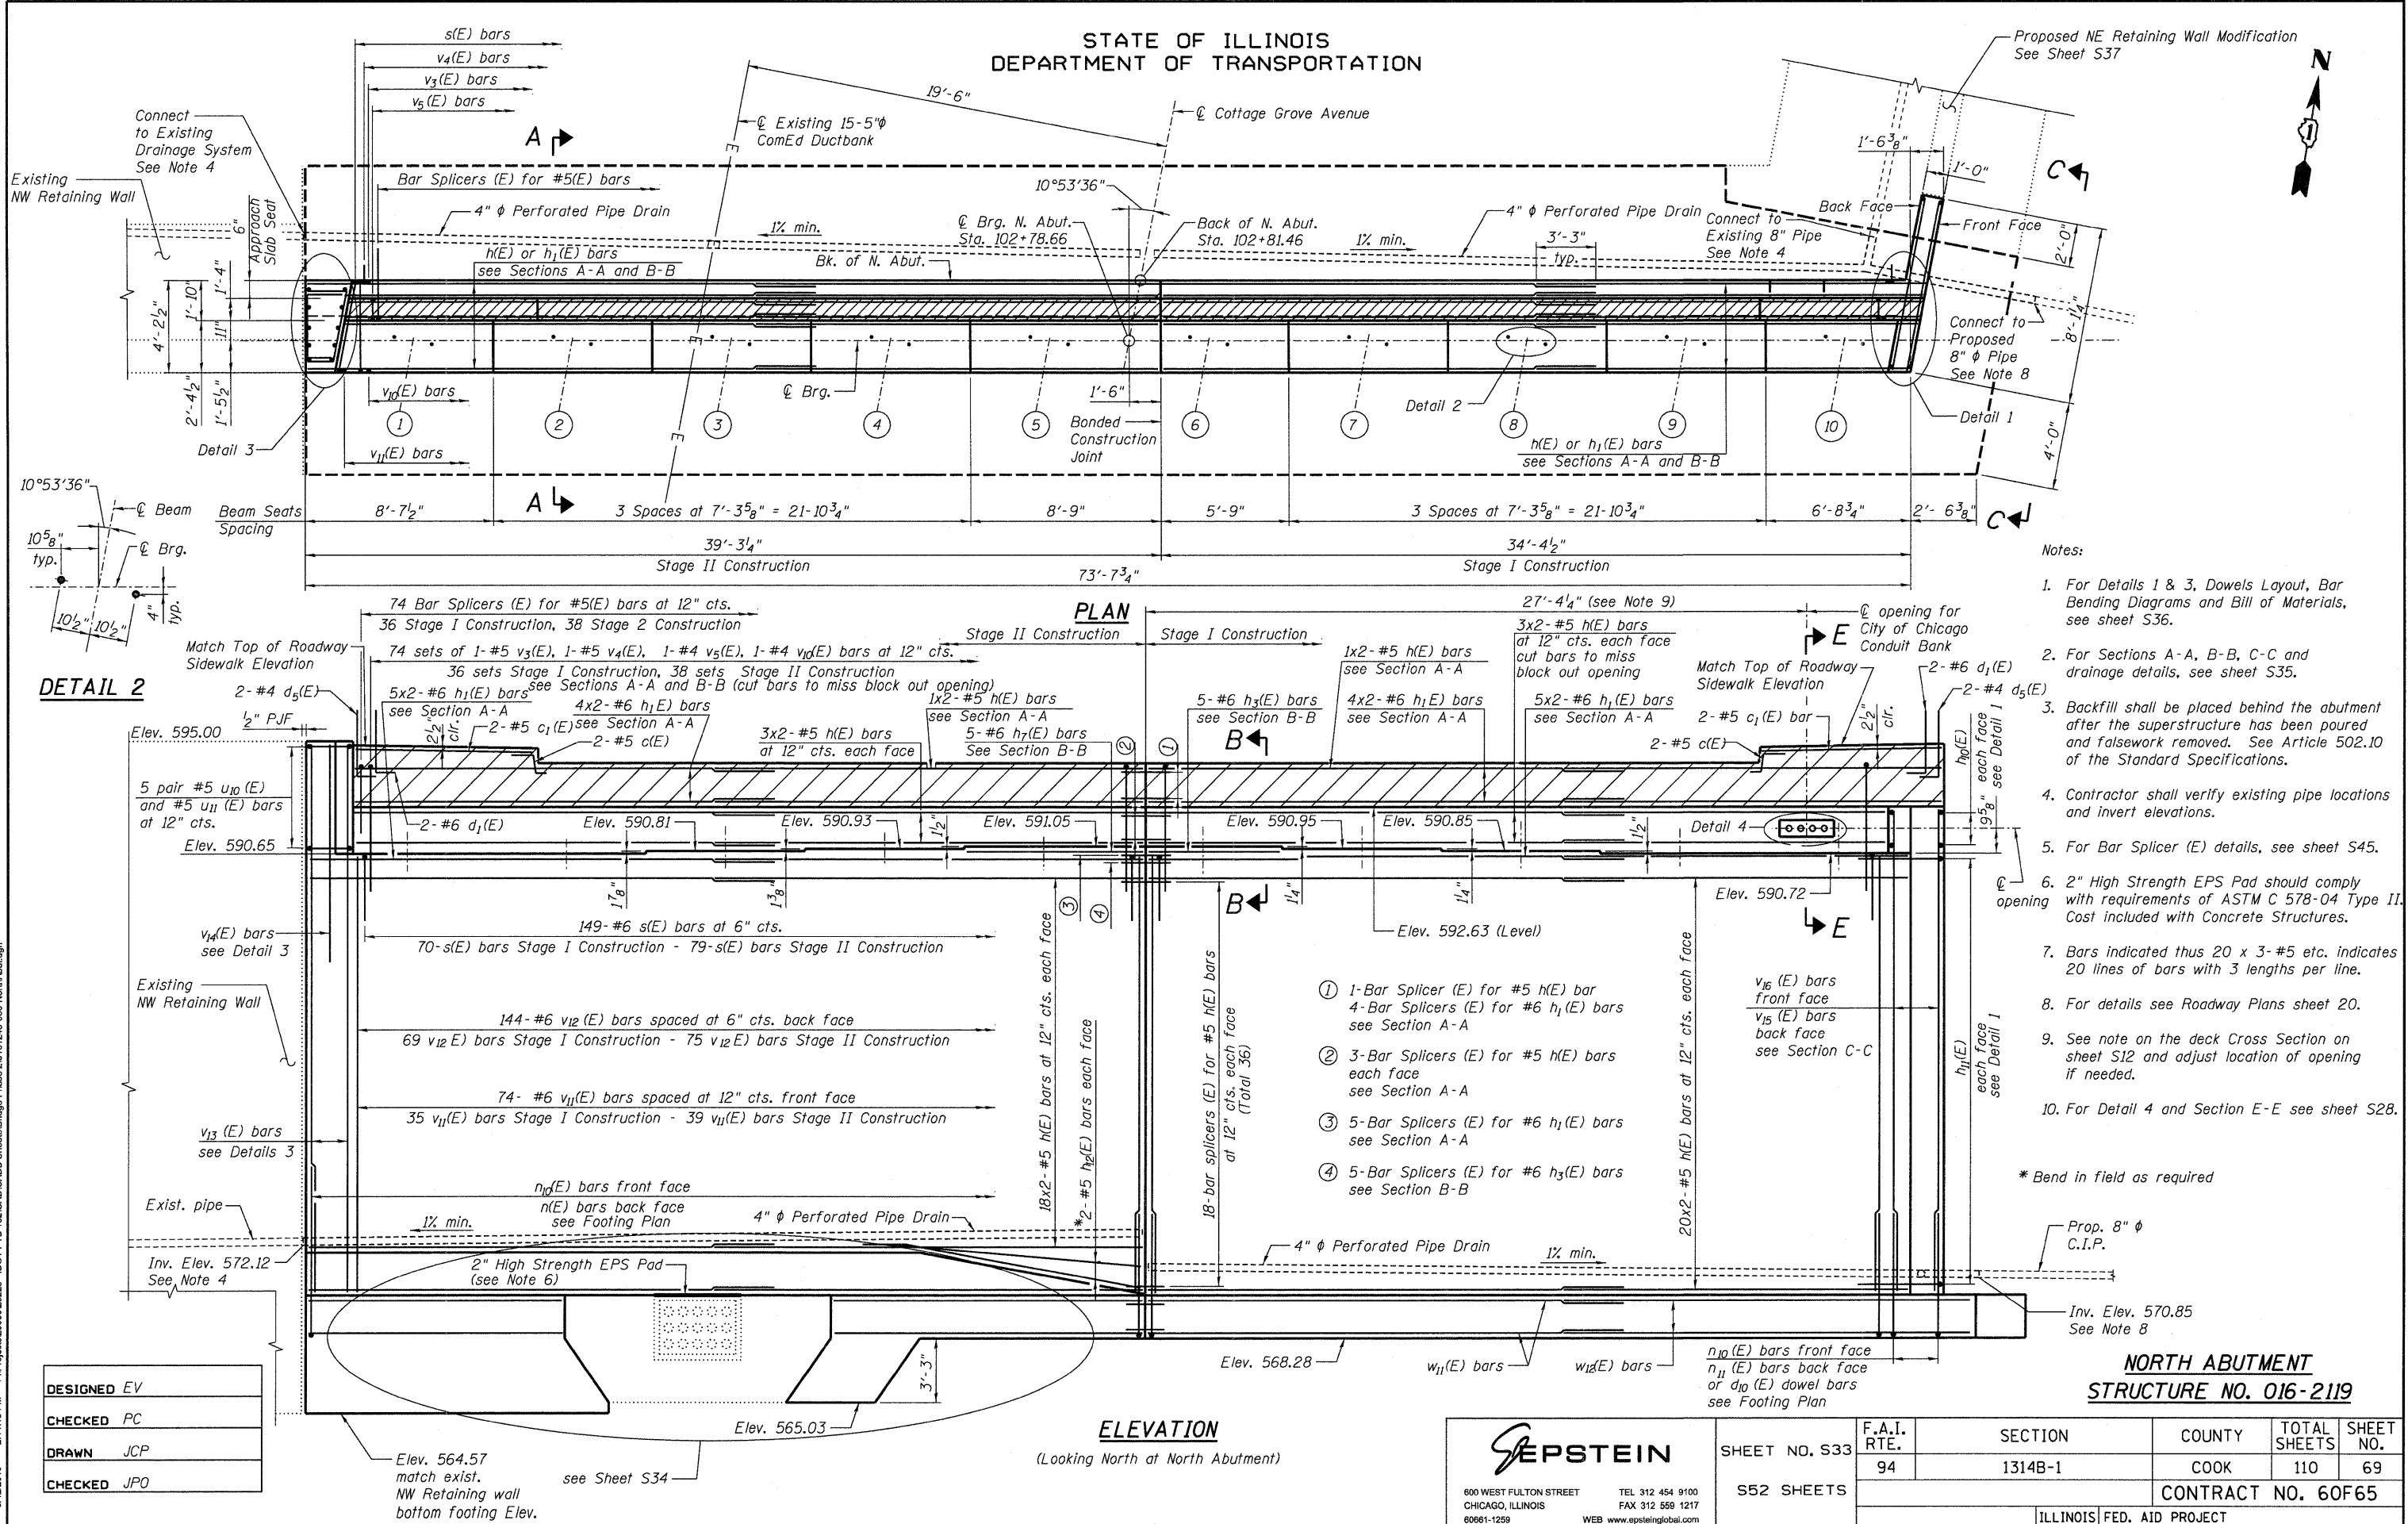

DESIGNED	EV
CHECKED	PC
DRAWN	JCP
CHECKED	JPO

SEPSTEIN

600 WEST FULTON STREET
CHICAGO, ILLINOIS
60661-1259

TEL 312 454 9100
FAX 312 559 1217
WEB www.sepsteinglobal.com

SHEET NO. S33	F.A.I. RTE. 94	SECTION 1314B-1	COUNTY COOK	TOTAL SHEETS 110	SHEET NO. 69
S52 SHEETS	CONTRACT NO. 60F65		ILLINOIS FED. AID PROJECT		