



STATE OF ILLINOIS
DEPARTMENT OF TRANSPORTATION

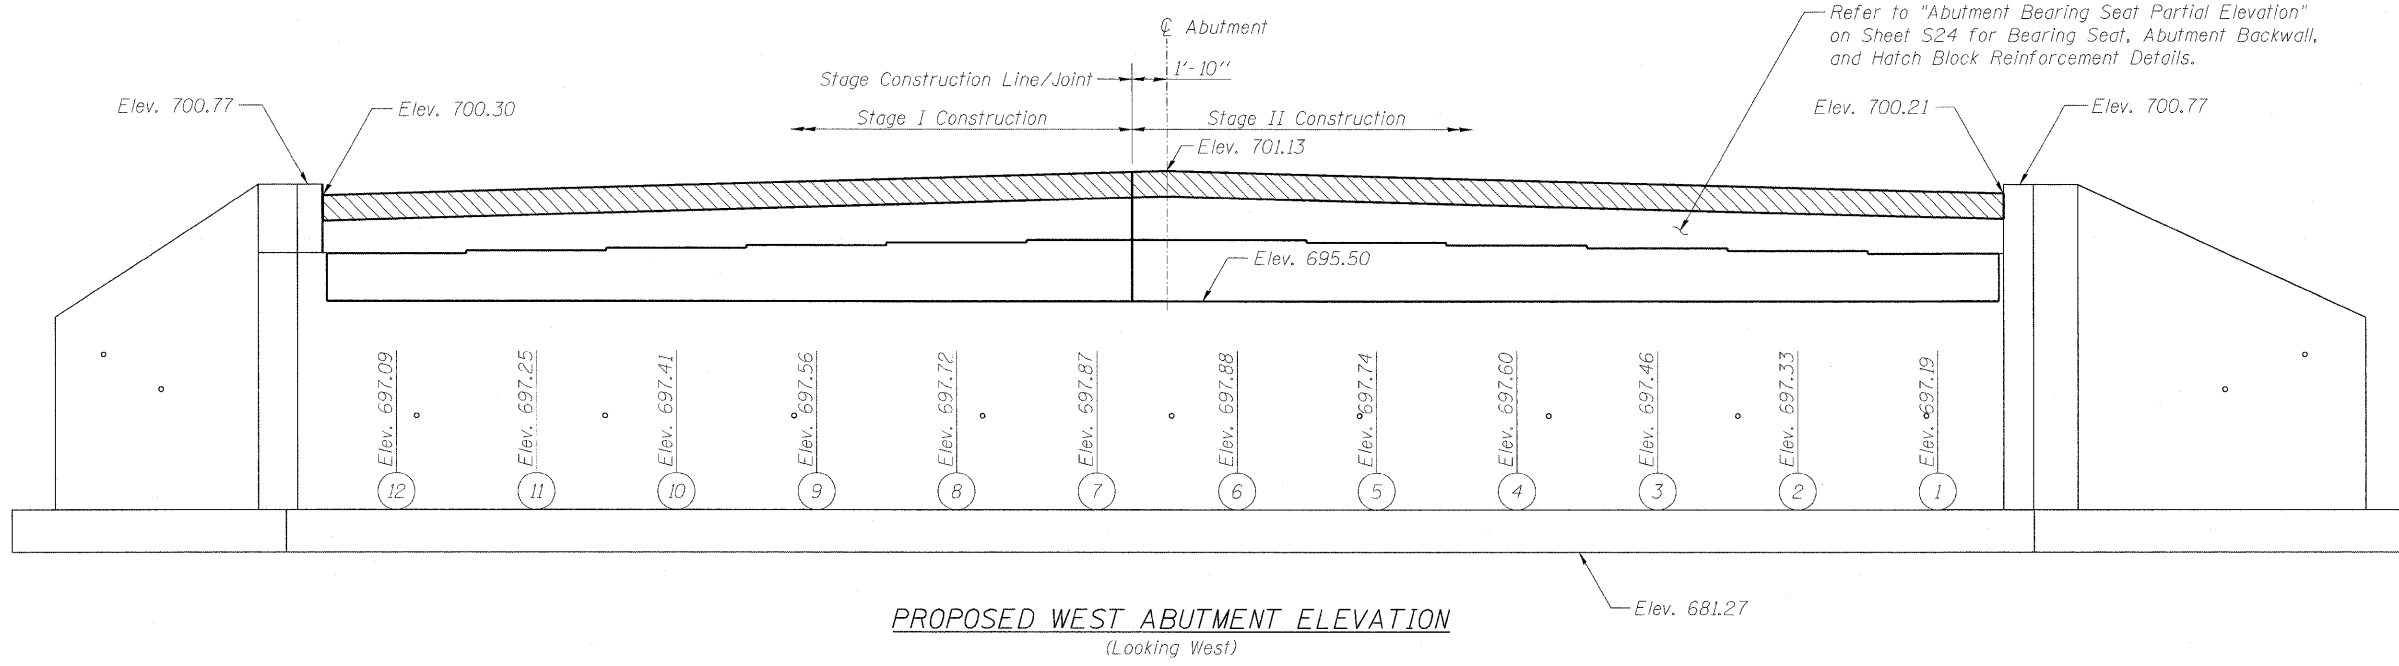

PROPOSED WEST ABUTMENT ELEVATION
(Looking West)

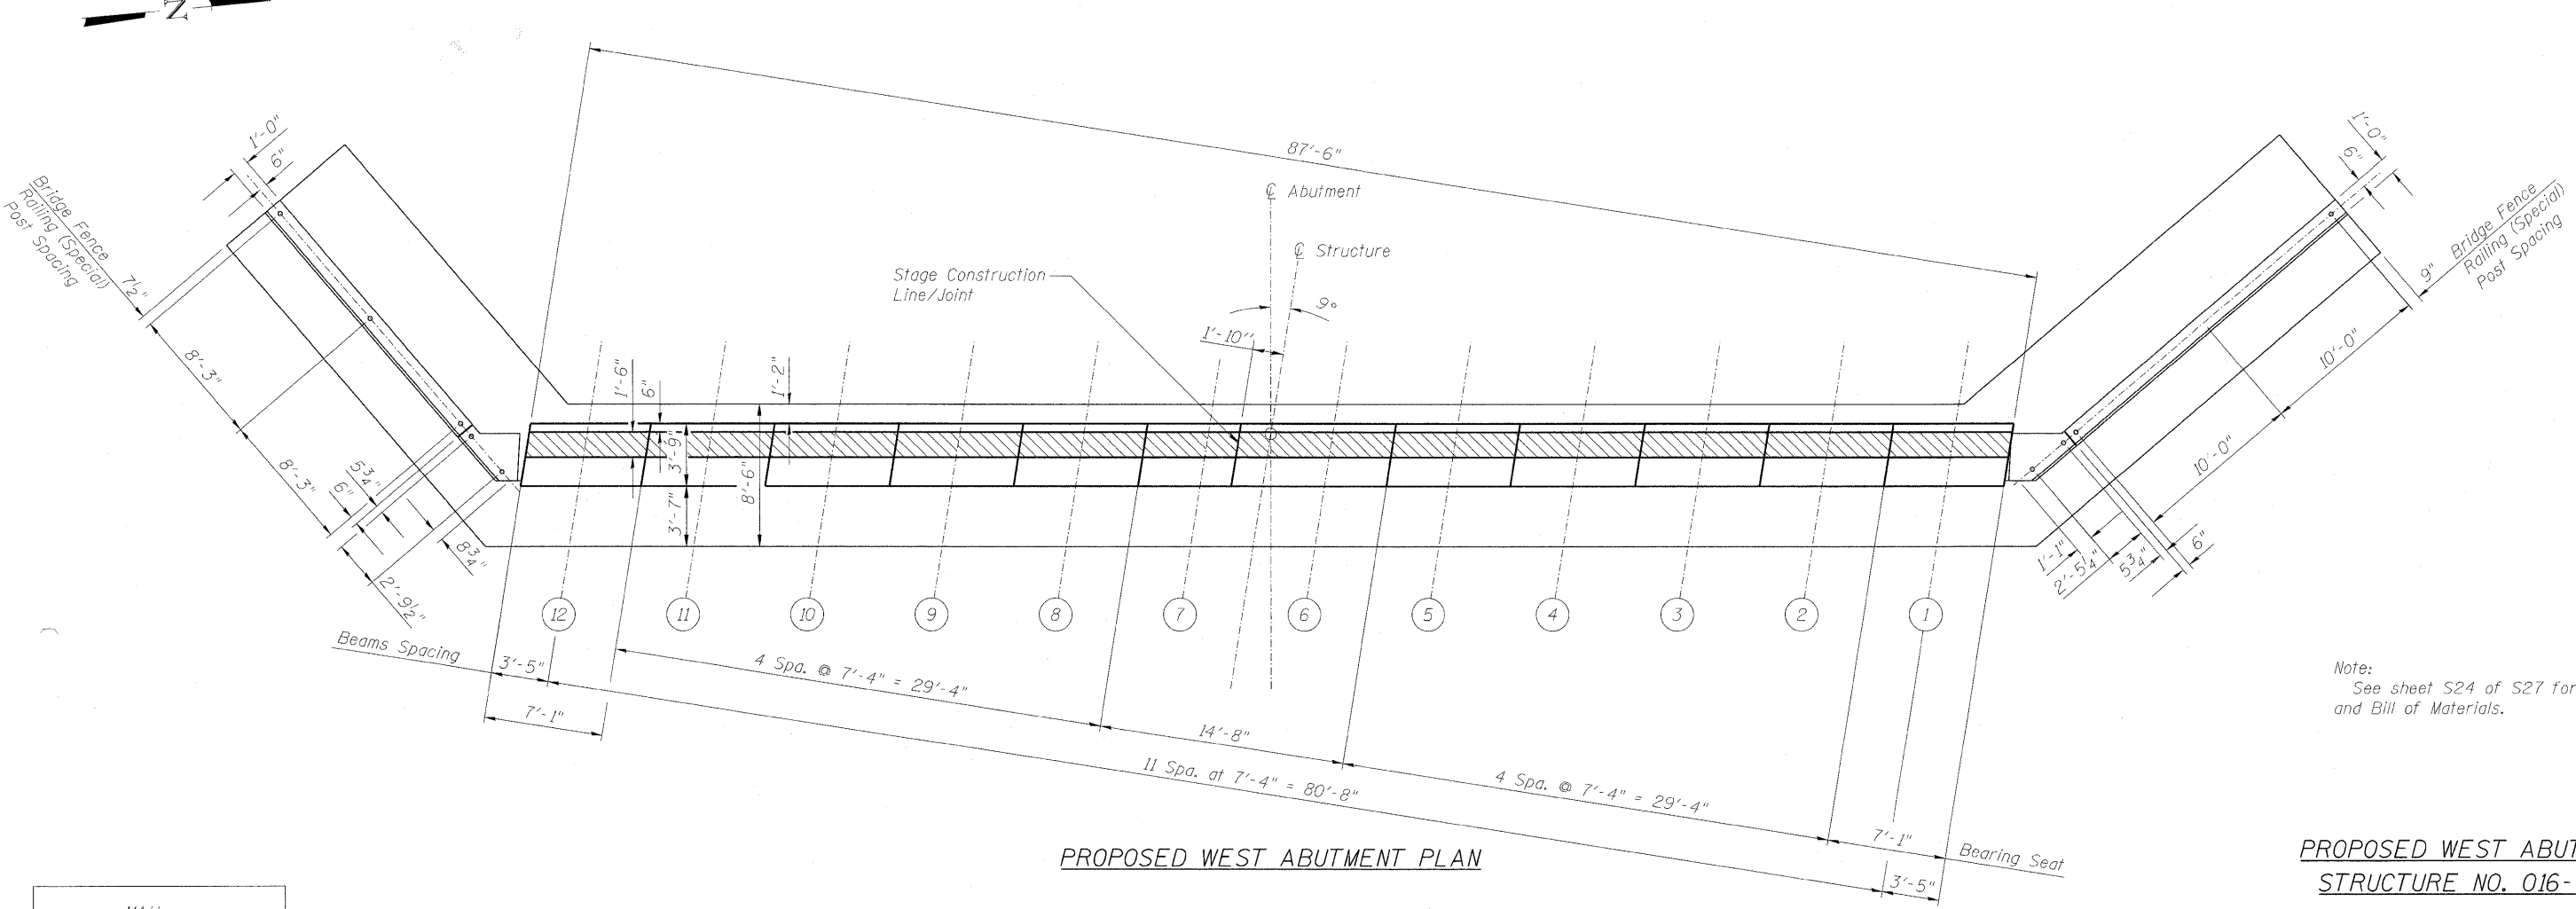

PROPOSED WEST ABUTMENT PLAN

Note:
See sheet S24 of S27 for Abutment Details and Bill of Materials.

**PROPOSED WEST ABUTMENT
STRUCTURE NO. 016-0581**

DESIGNED	MAH
CHECKED	JMH
DRAWN	DR
CHECKED	JMH

Legend:
 New Construction
 To be Poured after Beams have been erected

COLLINS ENGINEERS
 123 N. WACKER DR., SUITE 300
 CHICAGO, IL 60606
 (312) 704-9300
 ILLINOIS PROFESSIONAL DESIGN FIRM LICENSE NO. 184-000993

SHEET NO. S23 OF S27 SHEETS	F.A.P. RTE.	SECTION	COUNTY	TOTAL SHEETS	SHEET NO.
	339	116-Y-2-BR-1	COOK	74	43
			CONTRACT NO. 60J00		
ILLINOIS FED. AID PROJECT					