


STATE OF ILLINOIS
DEPARTMENT OF TRANSPORTATION

ROUTE NO. FAP 303 IL 173	SECTION 2010-086-F	COUNTY LAKE	TOTAL SHEETS 29	SHEET NO. 14
FED. ROAD DIST. NO. 7		ILLINOIS	FED. AID PROJECT-	


SHEET NO. 14
OF SHEETS

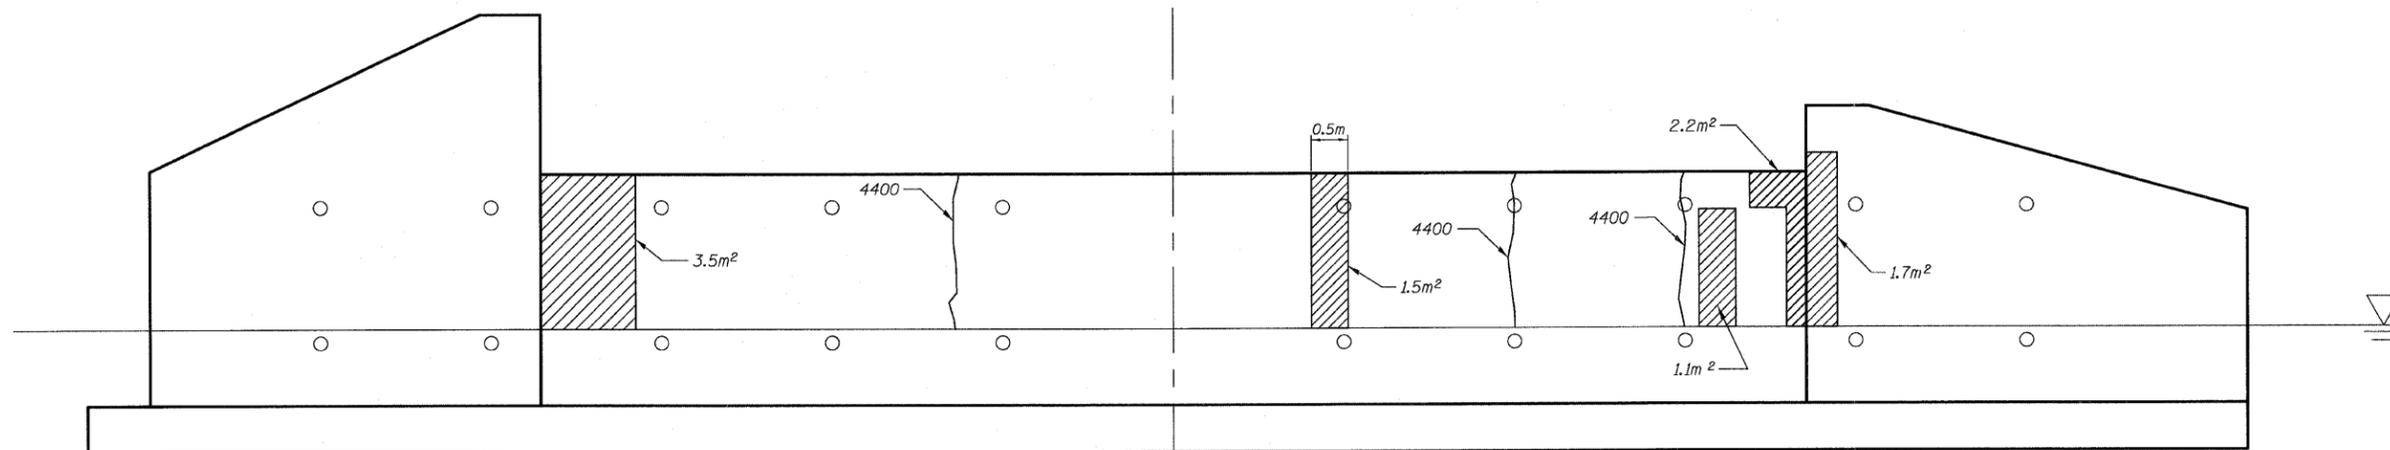

NOTE:
Contractor to prevent debris from falling
into waterway.

EXISTING WEST ABUTMENT
(Looking West)

LEGEND
 Formed Concrete Repair (<=125mm)
 1800 } Epoxy Crack Injection
 All Crack Lengths are in mm
 All Areas are in m²

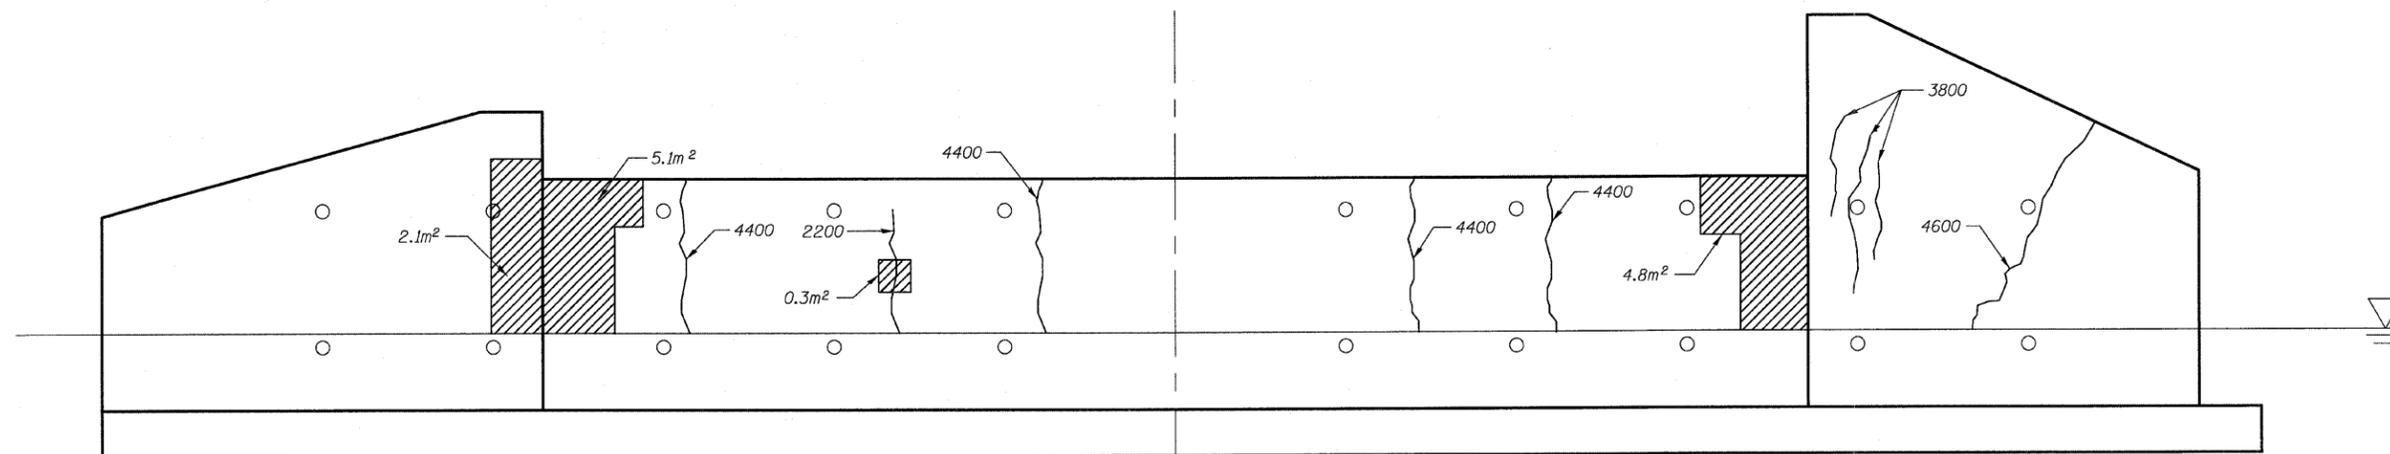

EXISTING EAST ABUTMENT
(Looking East)

BILL OF MATERIALS

ITEM	UNIT	TOTAL
Structural Repair of Concrete (<=125mm)	m ²	23
Epoxy Crack Injection	m	42

SUBSTRUCTURE REPAIR
FAP 303 IL. ROUTE 173
OVER WEST BOAT CHANNEL
SECTION 2010-086-F
LAKE COUNTY
STATION 25+098.390
STRUCTURE NO. 049-0055

DESIGNED	PAT2
CHECKED	RCJ/JRF
DRAWN	RDS
CHECKED	PAT2



FOR INFORMATION ONLY