


STATE OF ILLINOIS
DEPARTMENT OF TRANSPORTATION


ROUTE NO.	SECTION	COUNTY	TOTAL SHEETS	SHEET NO.	SHEET NO. 10
FAP 303 IL 173	2010-086-F	LAKE	29	21	23 SHEETS
FED. ROAD DIST. NO. 7	ILLINOIS	FED. AID PROJECT-			

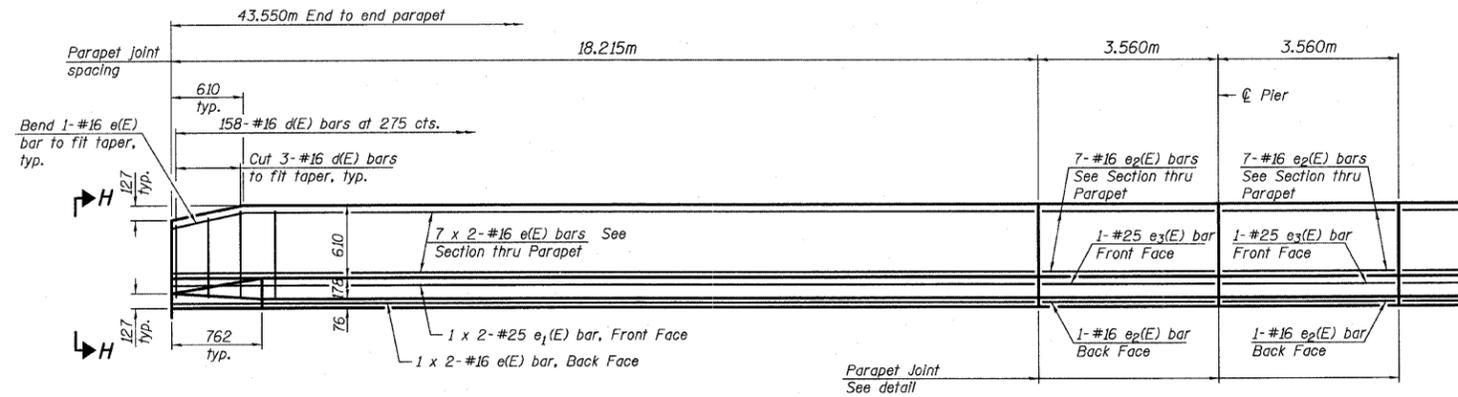

MINIMUM BAR LAP
(Parapet)


- #10 bar = 350
- #16 bar = 470
- #19 bar = 610
- #25 bar = 1,010m

INSIDE ELEVATION OF PARAPET

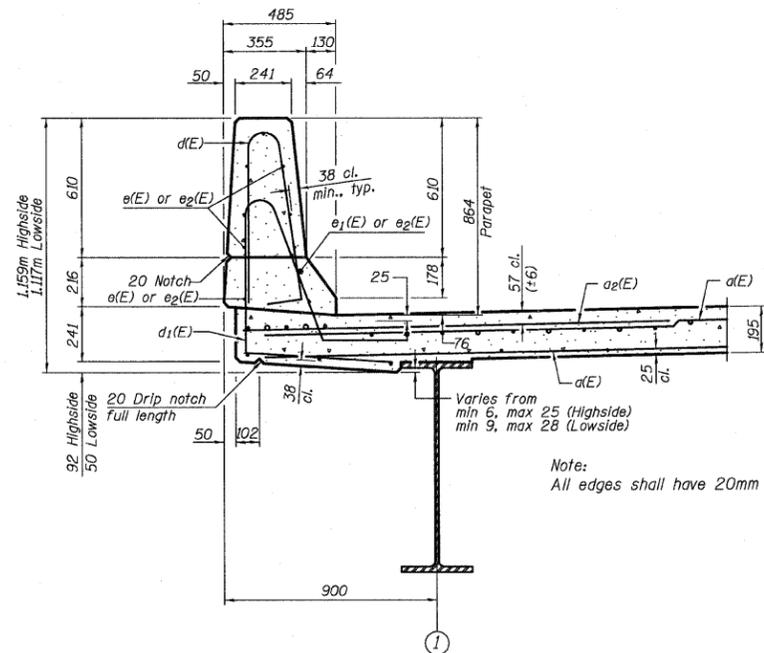

SECTION THRU PARAPET

Highside Shown
Lowside Similar

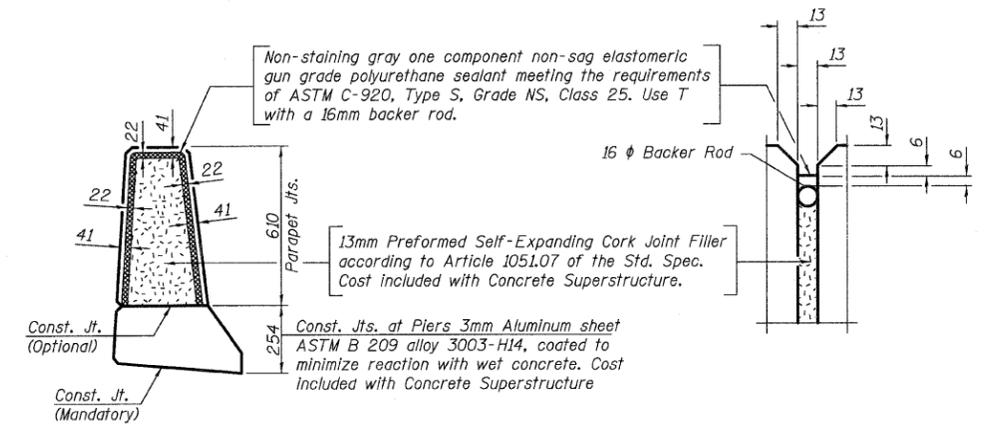

PARAPET JOINT DETAILS

NOTES

- See Sheet #8 for deck details and Bill of Material.
- Reinforcement bars designated (E) shall be epoxy coated.
- All dimensions are in millimeters (mm) except as noted.
- Reinforcement bars in Parapet are billed with Superstructure on Sheet #8.
- Concrete in Parapet is included with concrete Superstructure on Sheet #8.
- See Sheet #12 for Section H-H.

DESIGNED	JRF
CHECKED	RCJ
DRAWN	RDS
CHECKED	JRF



SUPERSTRUCTURE DETAILS-2
FAP 303 IL. ROUTE 173
OVER EAST BOAT CHANNEL
SECTION 2010-086-F
LAKE COUNTY
STATION 26+271.906
STRUCTURE NO. 049-0198

FOR INFORMATION ONLY