



PLAN	SURVEYED	DATE
	PLOTTED	
	CHECKED	
	BY	
	NO.	
	FILE NAME	

PROFILE	SURVEYED	DATE
	PLOTTED	
	CHECKED	
	BY	
	NO.	
	NOTATION	

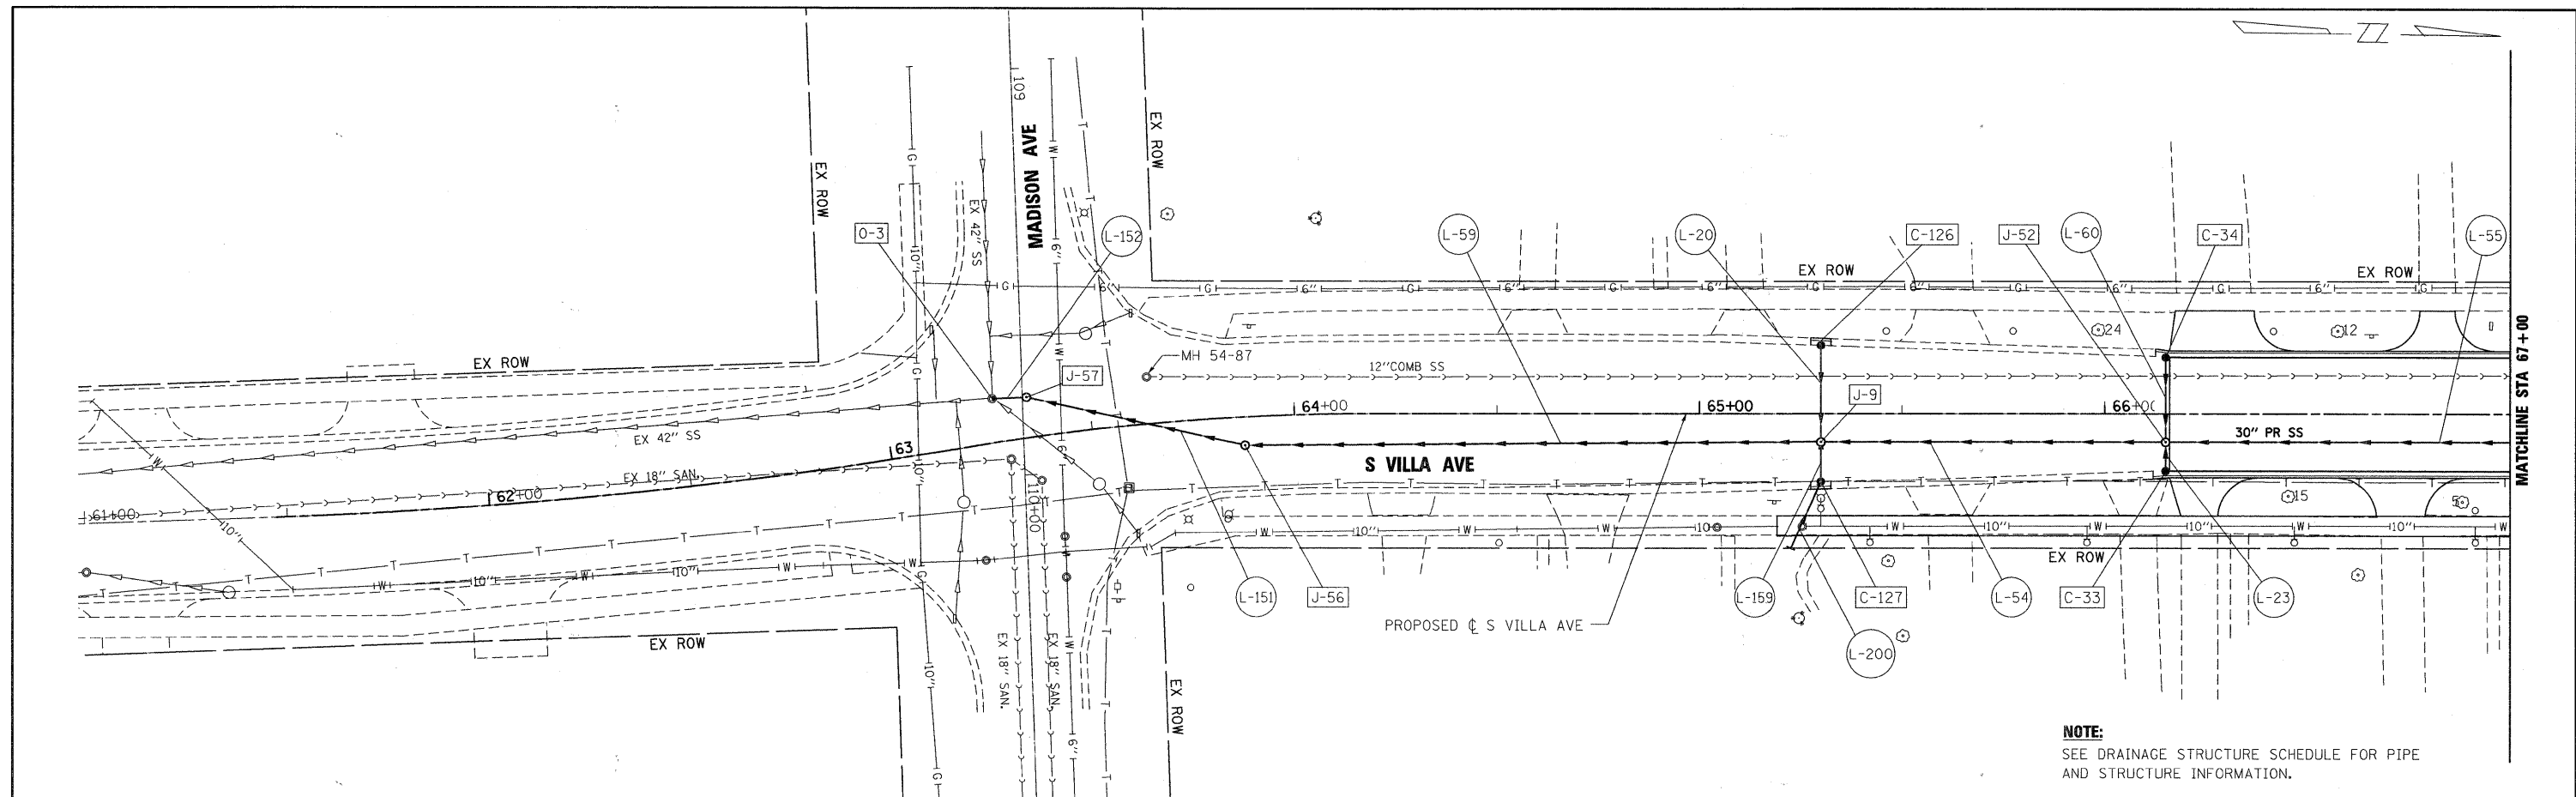

NOTE:
SEE DRAINAGE STRUCTURE SCHEDULE FOR PIPE AND STRUCTURE INFORMATION.

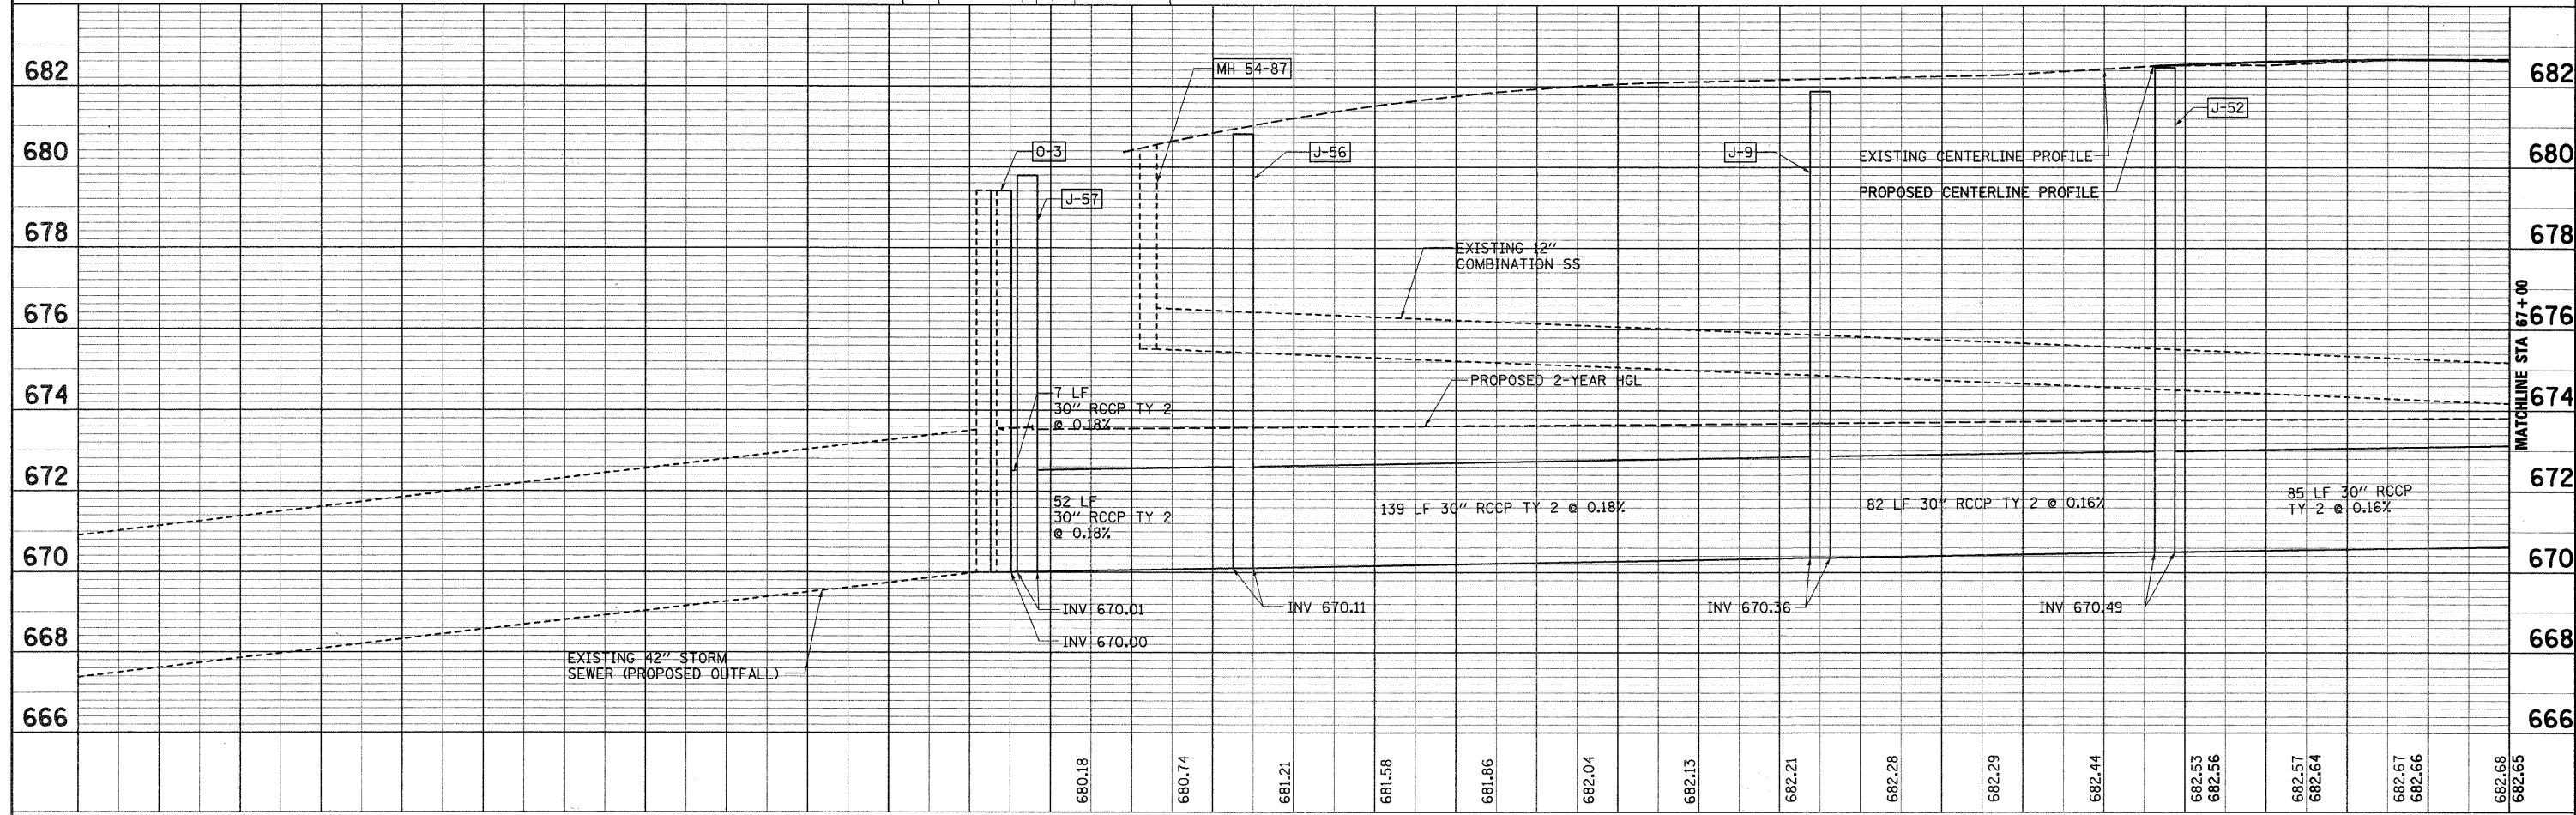

FILE NAME = 044_650a101.dgn	USER NAME = #USER#	DESIGNED - J.G.	REVISED -	VILLAGE OF VILLA PARK, ILLINOIS	DRAINAGE AND UTILITIES PLAN	F.A. U. RTE. 2652	SECTION 00-00070-00-PV	COUNTY DuPAGE	TOTAL SHEETS 160	SHEET NO. 44	
PLOT SCALE = 1:200	CHECKED -	REVISOR -	SCALE: 1"=20'			SHEET NO. 1 OF 11 SHEETS	STA. 63+19.78 TO STA. 116+71.35	CONTRACT NO. 63379		ILLINOIS FED. AID PROJECT	
PLOT DATE = 6/15/2010	DATE - 9/23/2009	REVISOR -									