
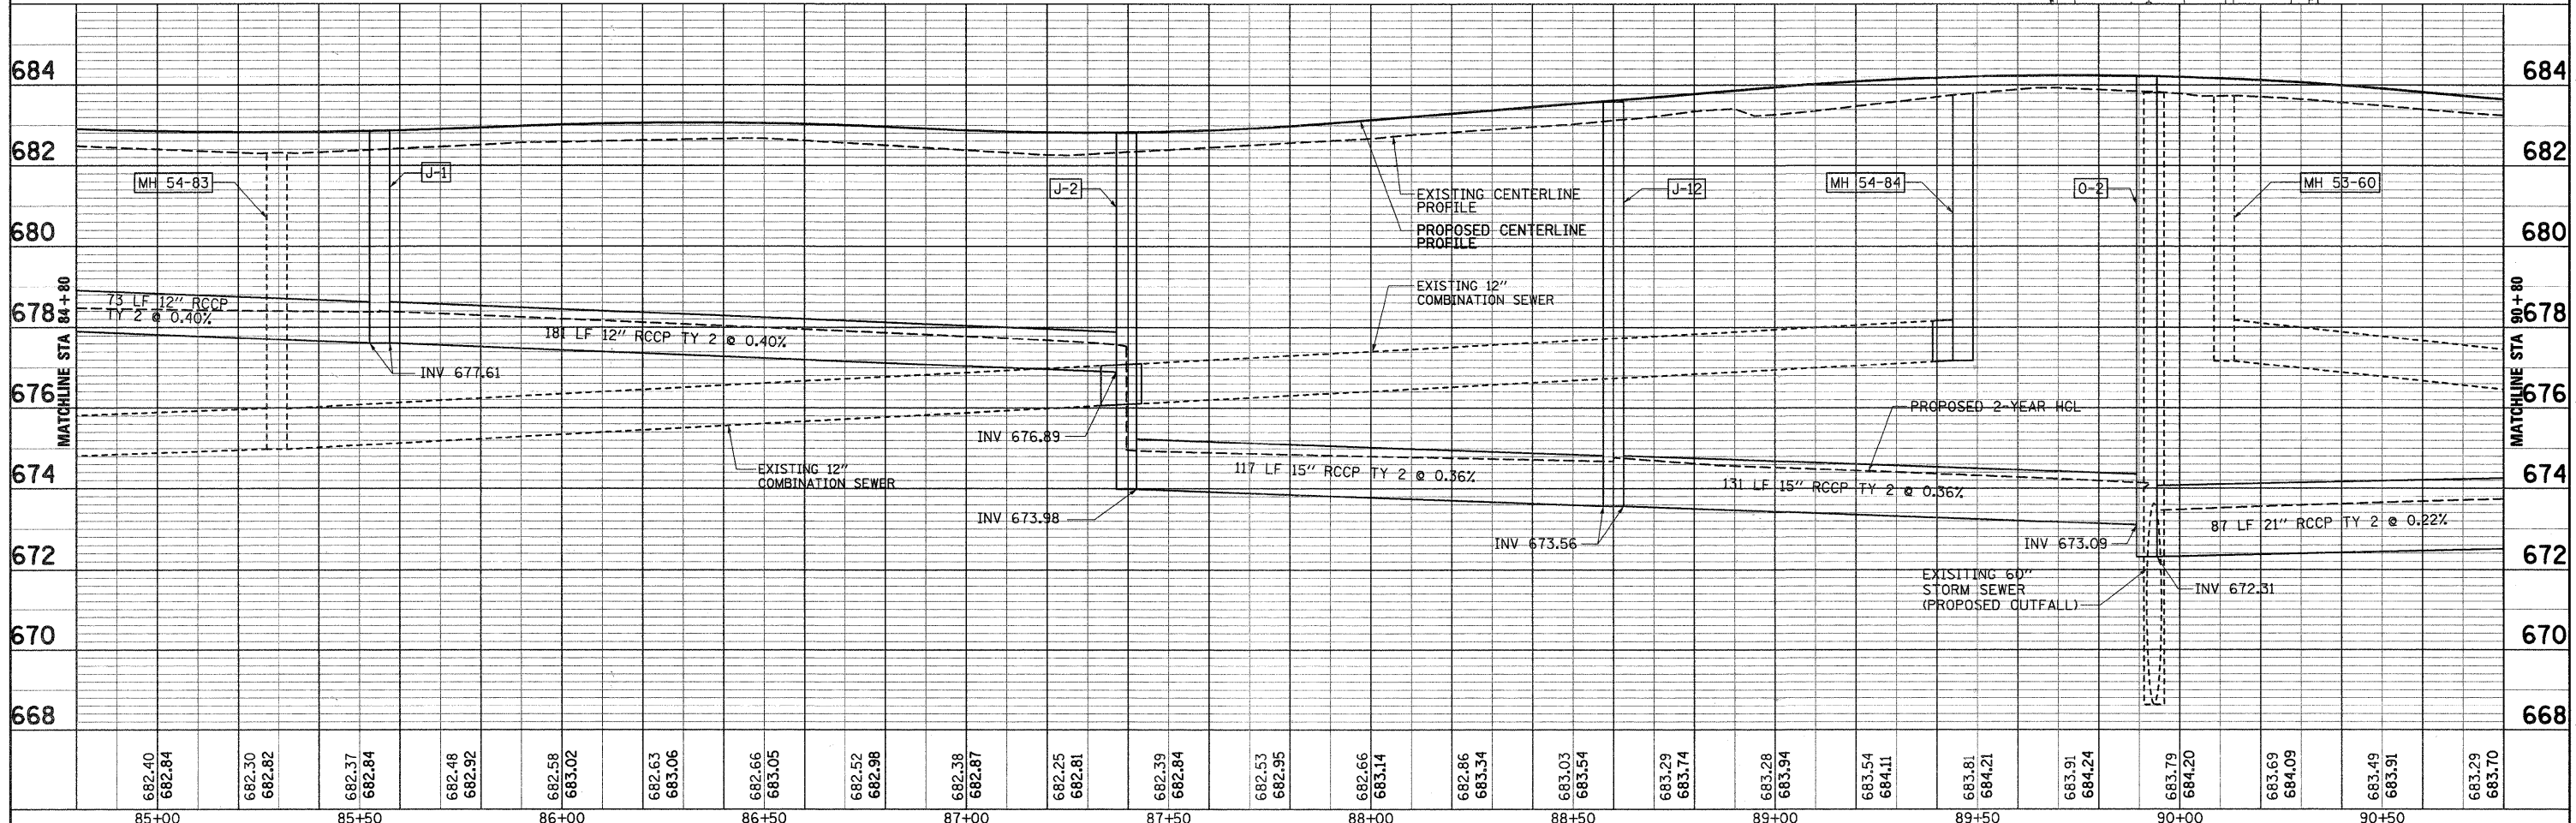


PLAN	SURVEYED	DATE
	PLOTTED	
	NOTED	
	FILED	
	NO.	

PROFILE	SURVEYED	DATE
	PLOTTED	
	NOTED	
	FILED	
	NO.	

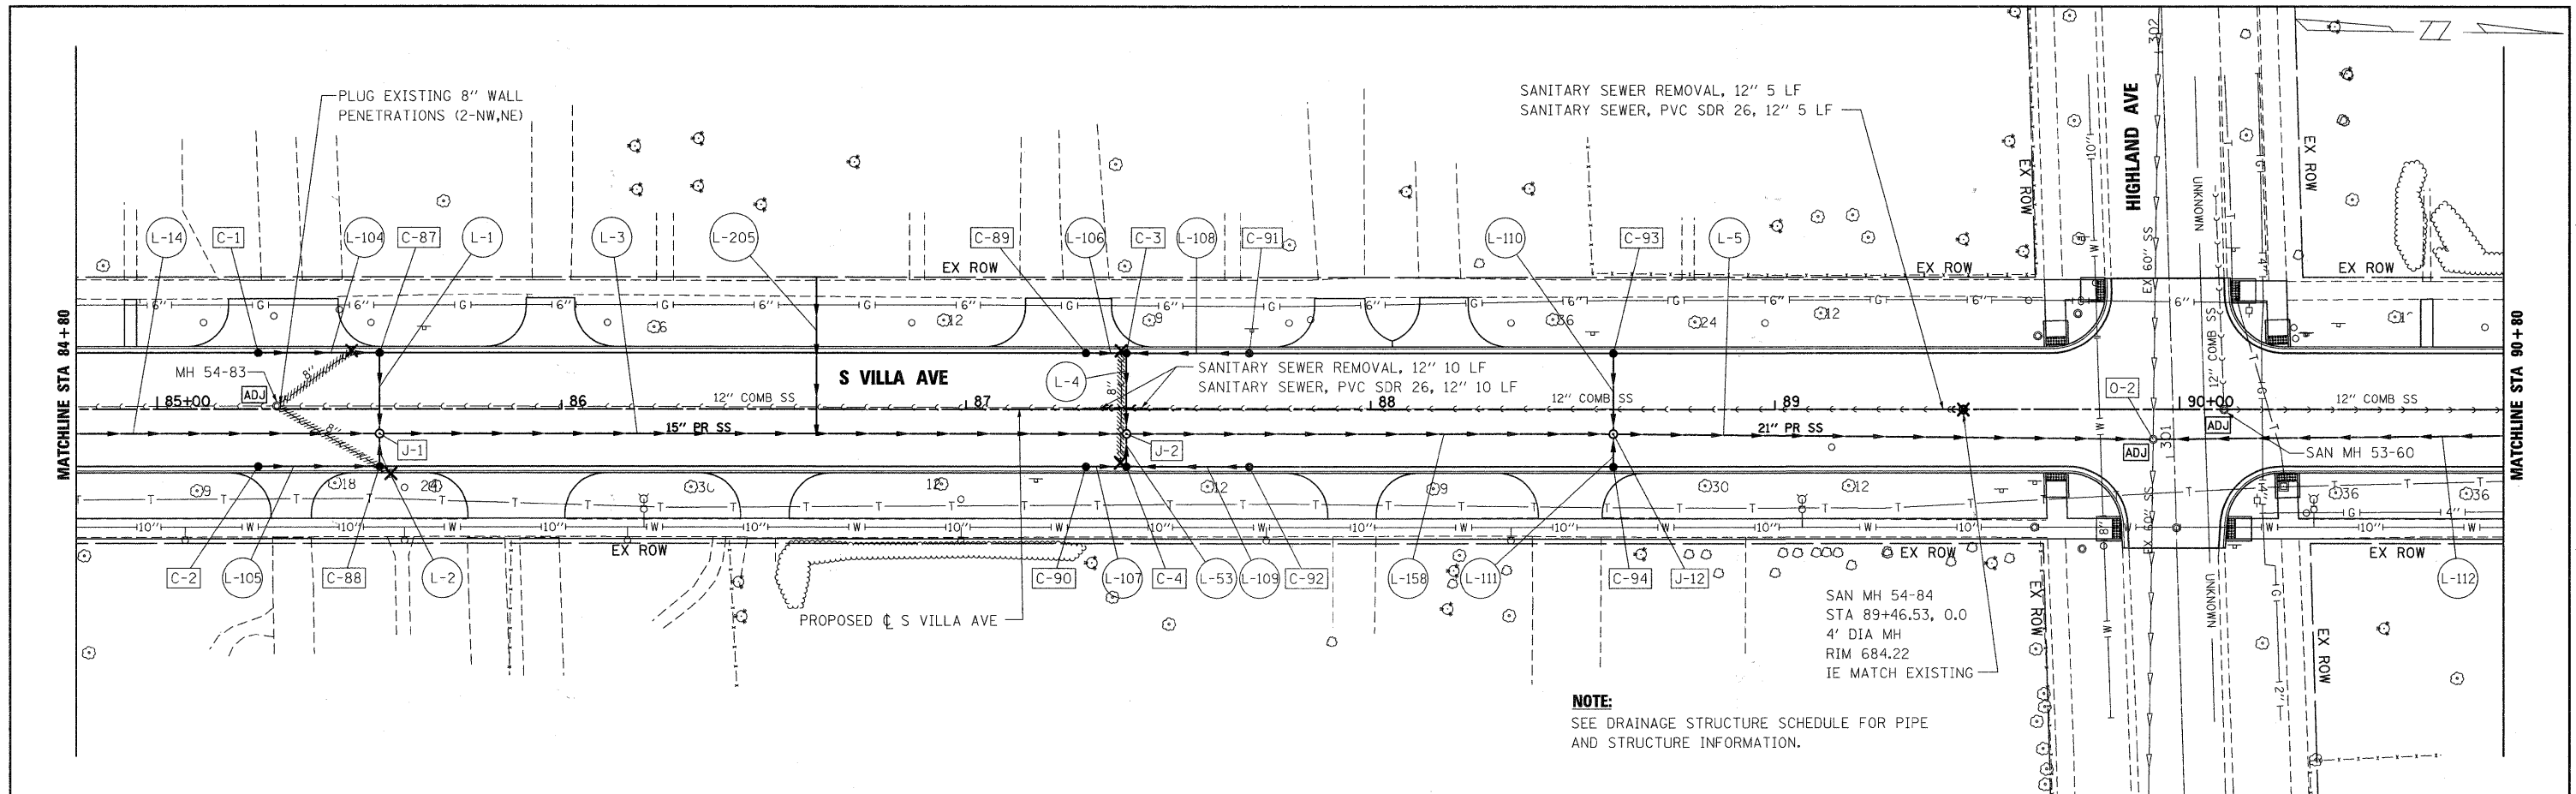

FILE NAME = 048_650t05.dgn	USER NAME = #USER#	DESIGNED - J.G.	REVISED -	VILLAGE OF VILLA PARK, ILLINOIS	DRAINAGE AND UTILITIES PLAN	F.A.U. RTE. 2652	SECTION 00-00070-00-PV	COUNTY DuPAGE	TOTAL SHEETS 160	SHEET NO. 48	
	PLOT SCALE = 1:20	DRAWN - E.D.	REVISED -			SCALE: 1"=20'	SHEET NO. 5 OF 11 SHEETS	STA. 63+19.78 TO STA. 116+71.35	CONTRACT NO. 63379		
	PLOT DATE = 6/15/2010	CHECKED -	REVISED -			ILLINOIS FED. AID PROJECT					
		DATE - 9/23/2009	REVISED -								