
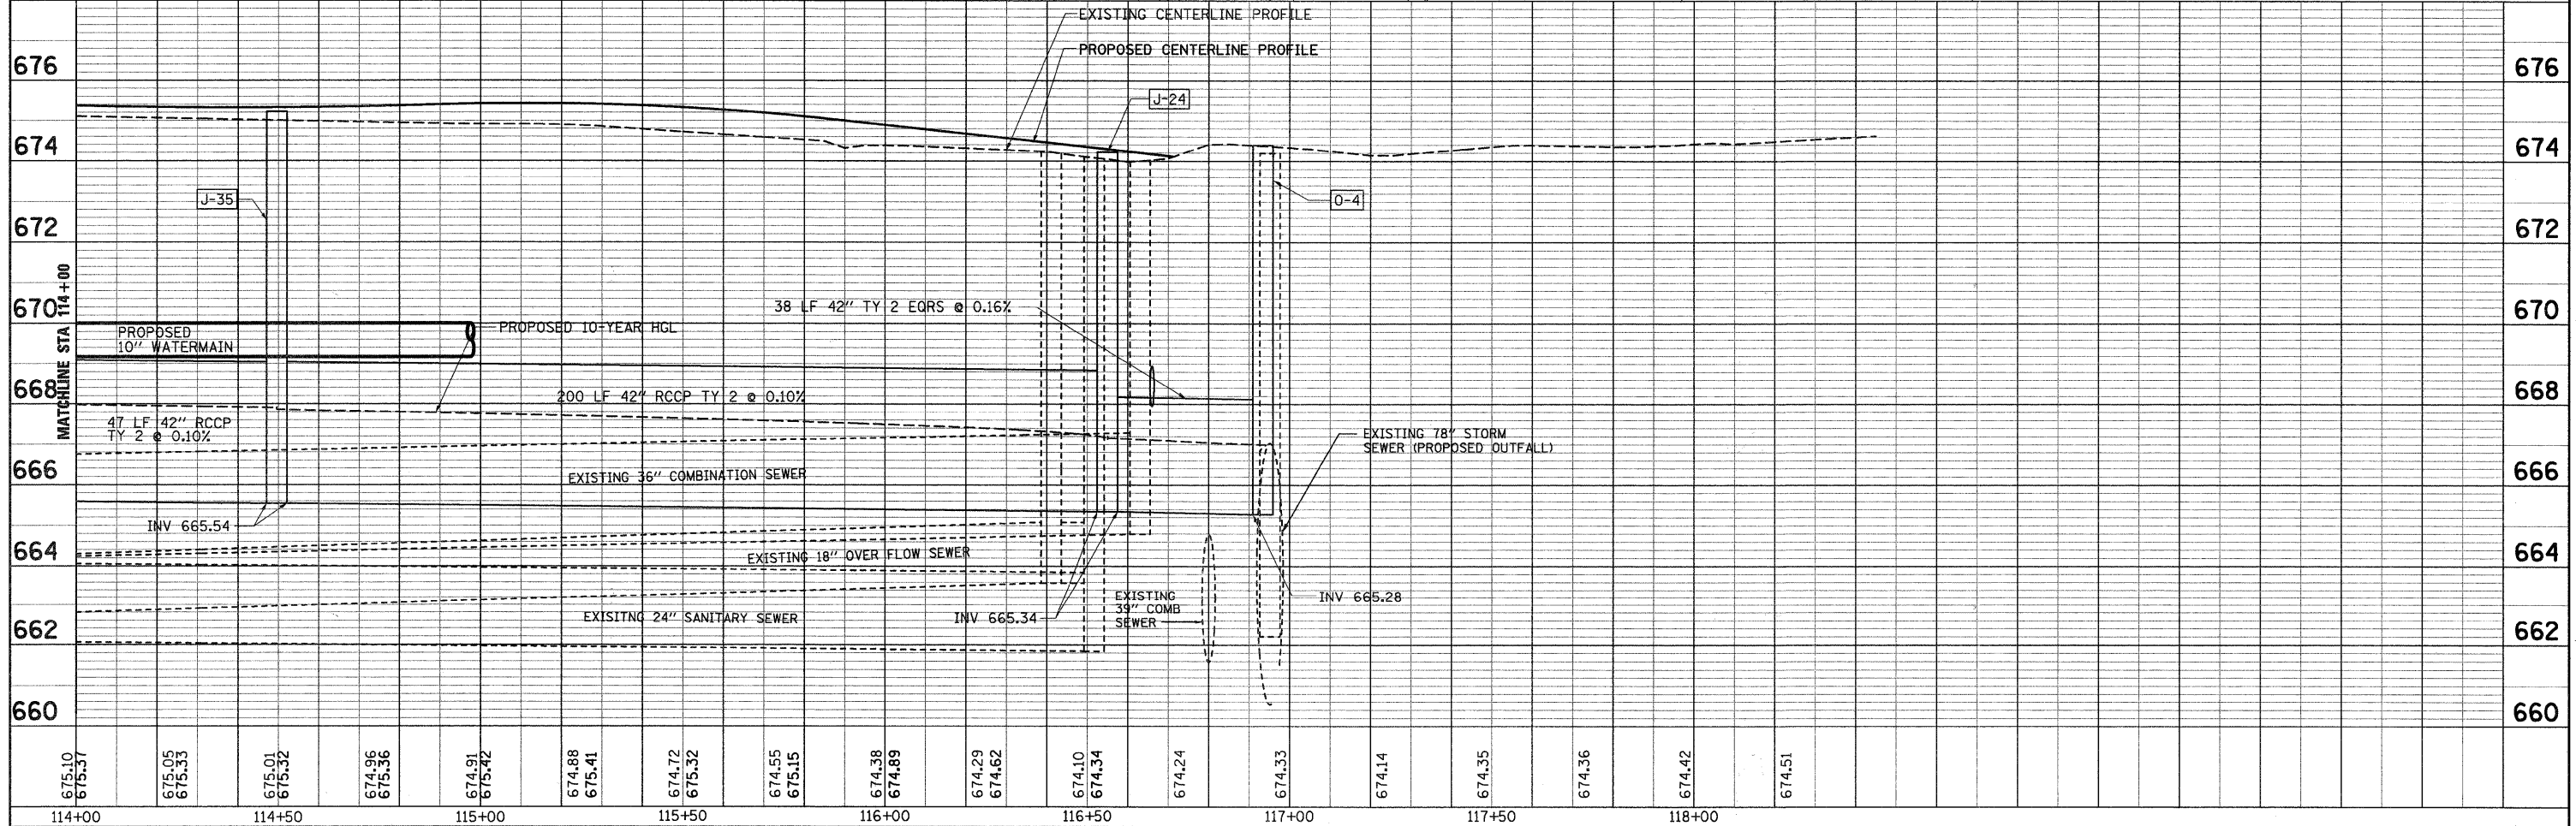


PLAN	SURVEYED	DATE
	PLOTTED	
	GRADES CHECKED	
	STRUCTURE NOTATIONS CHECKED	
	NO.	

PROFILE	SURVEYED	DATE
	PLOTTED	
	GRADES CHECKED	
	STRUCTURE NOTATIONS CHECKED	
	NO.	

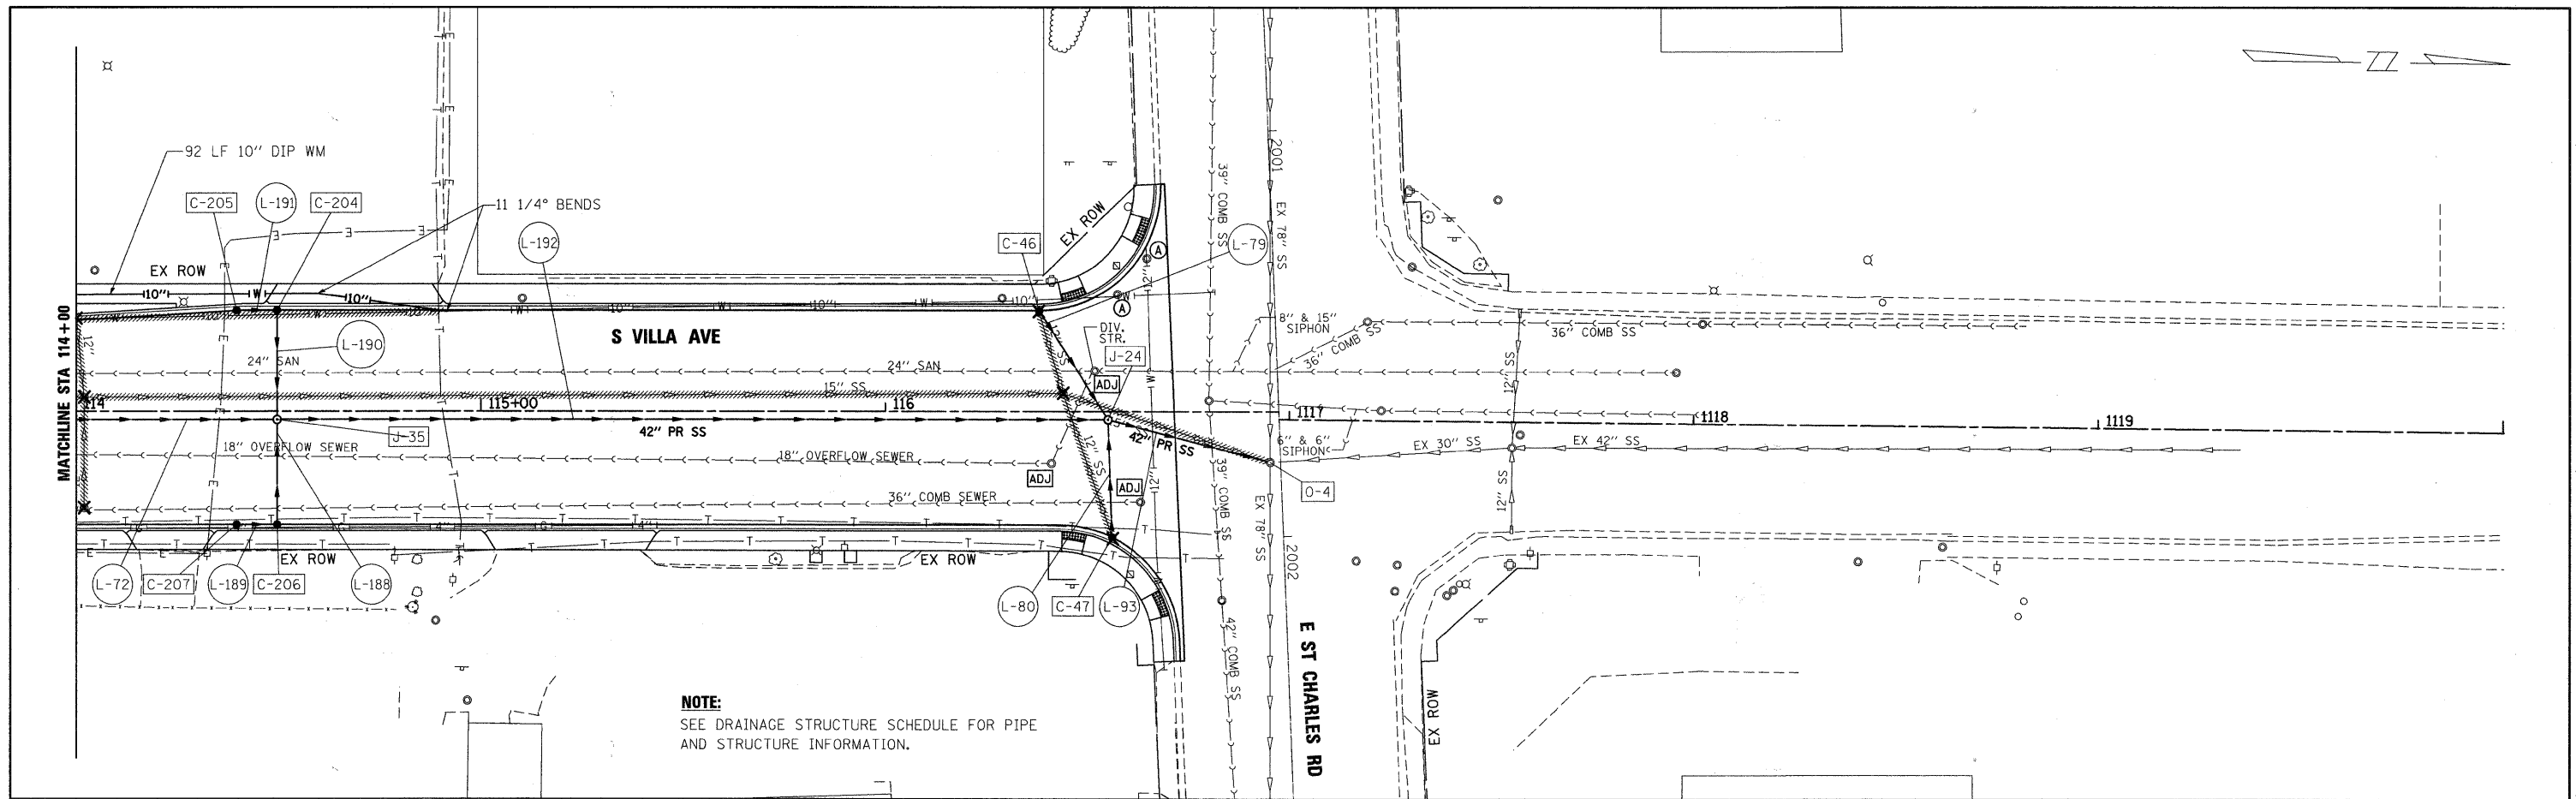

FILE NAME = 053_650st10.dgn	USER NAME = #USER#	DESIGNED - J.G.	REVISED -	VILLAGE OF VILLA PARK, ILLINOIS	DRAINAGE AND UTILITIES PLAN	F.A. U. RTE. 2652	SECTION 00-00070-00-PV	COUNTY DuPAGE	TOTAL SHEETS 160	SHEET NO. 53
PLOT SCALE = 1:20	CHECKED -	REVISED -	CONTRACT NO. 63379							
PLOT DATE = 6/15/2010	DATE - 9/23/2009	REVISED -	ILLINOIS FED. AID PROJECT							
SCALE: 1"=20'			SHEET NO. 10 OF 11 SHEETS STA. 63+19.78 TO STA. 116+71.35							