



PLAN	SURVEYED	DATE
	PLOTTED	
	NOTED	
	CHECKED	
	REVISIONS	
	NO. OF	
	FILE NAME	
	NO.	

PROFILE	SURVEYED	DATE
	PLOTTED	
	NOTED	
	CHECKED	
	REVISIONS	
	NO. OF	
	FILE NAME	
	NO.	

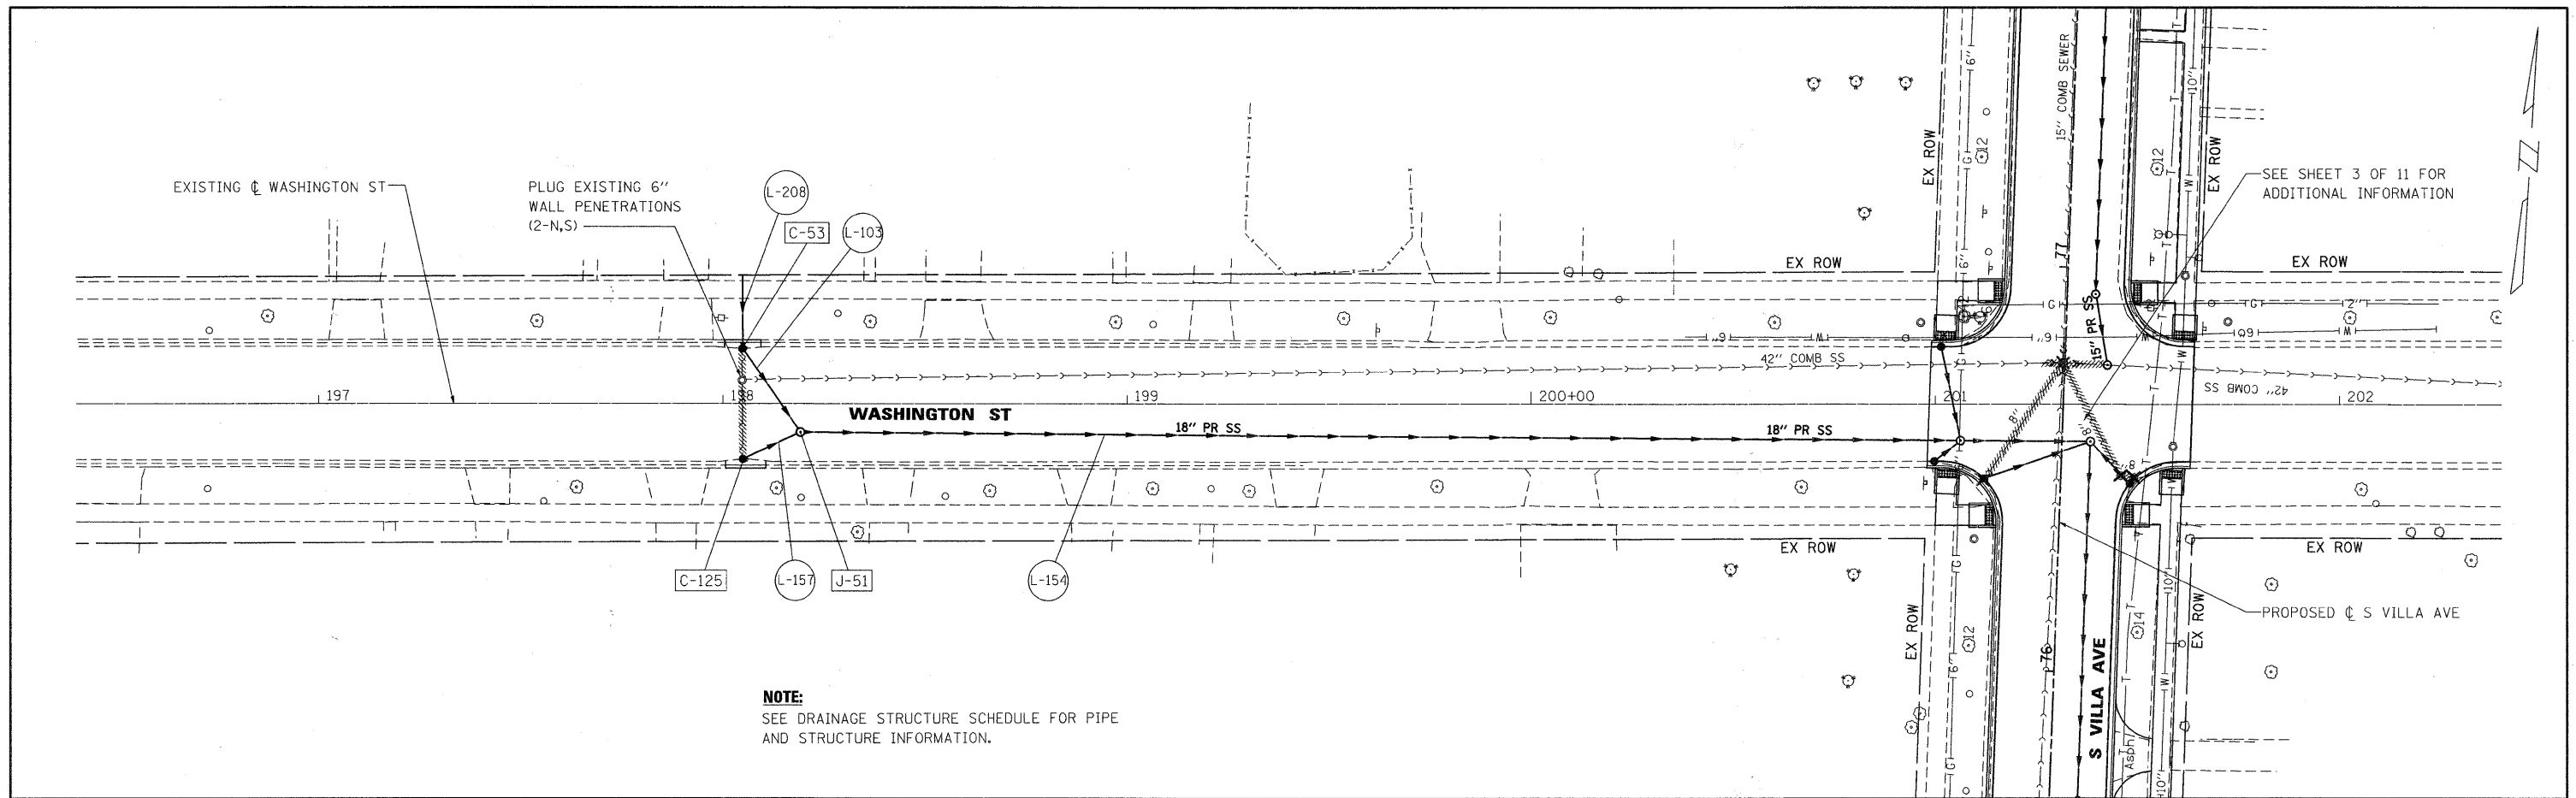

**NOTE:**  
SEE DRAINAGE STRUCTURE SCHEDULE FOR PIPE  
AND STRUCTURE INFORMATION.

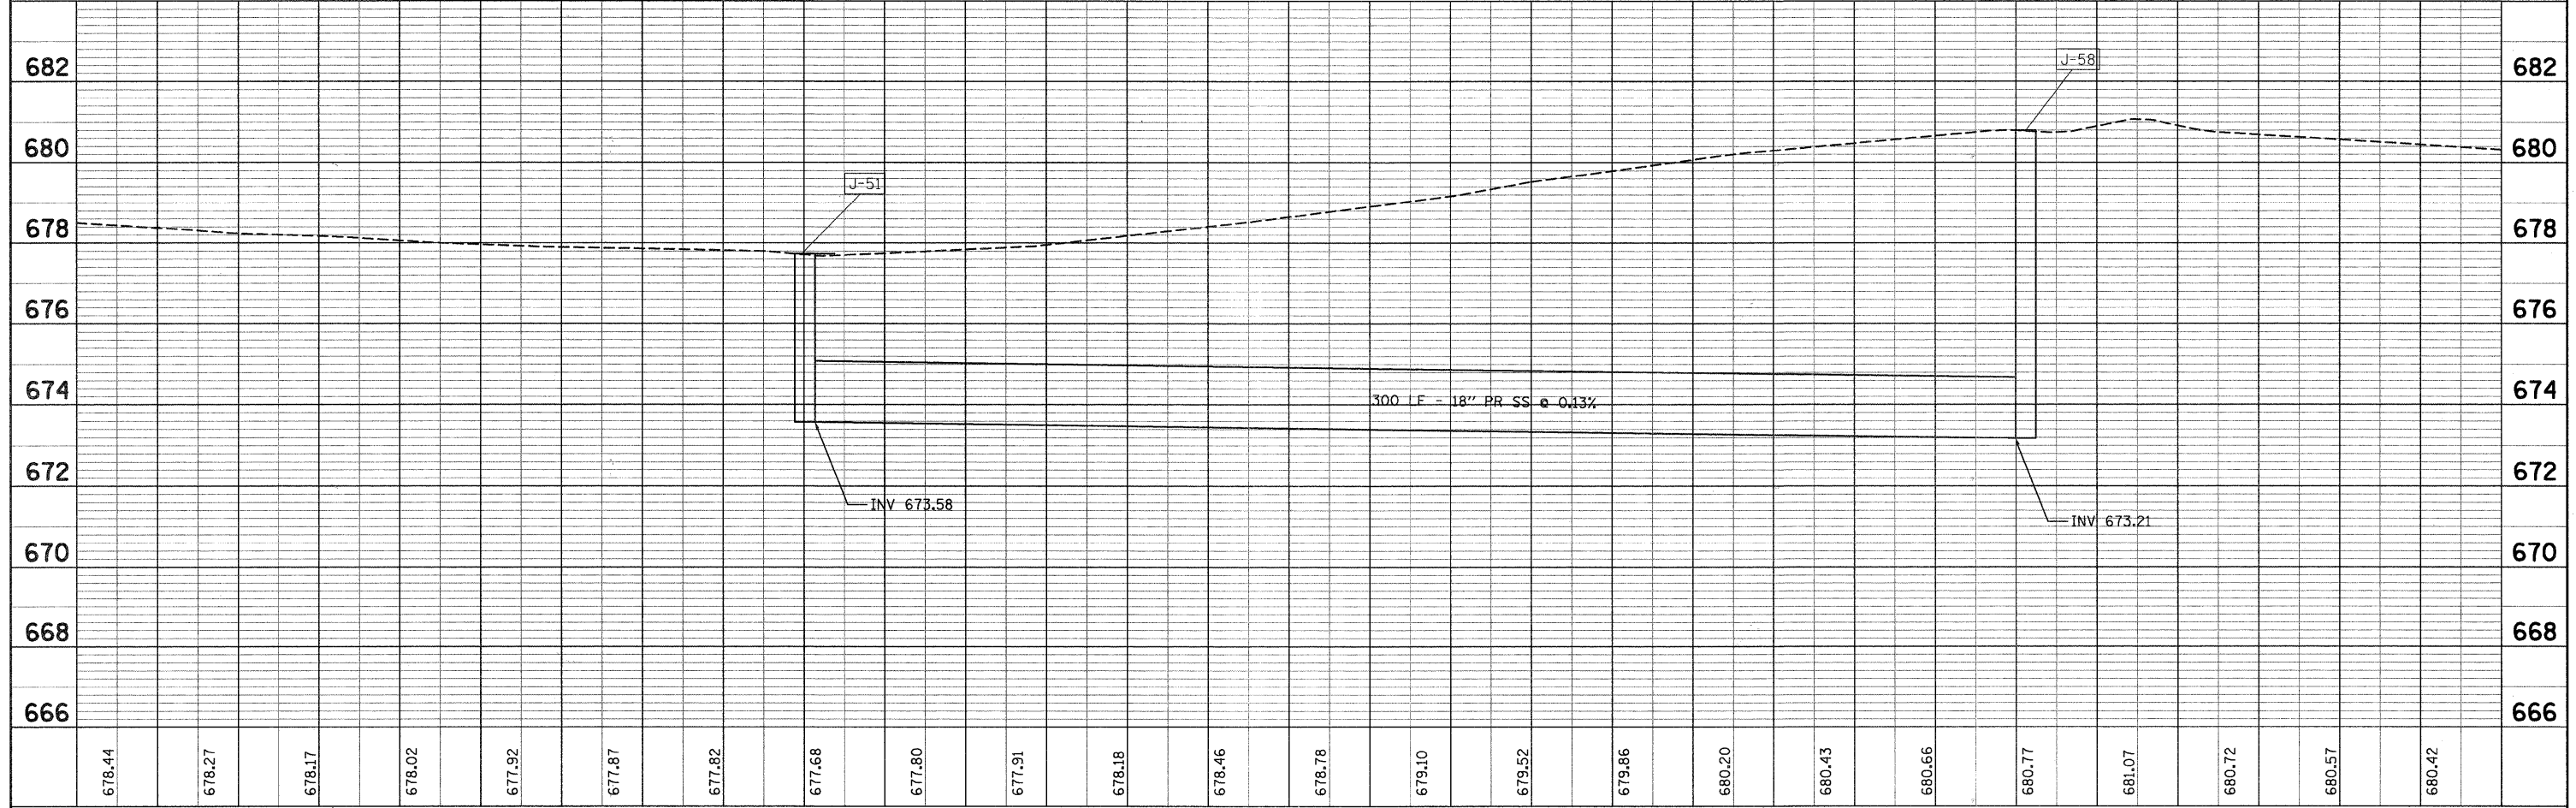

FILE NAME = 054_650st11.dgn	USER NAME = #USER#	DESIGNED - J.G.	REVISIONS -	<b>VILLAGE OF VILLA PARK, ILLINOIS</b>	<b>DRAINAGE AND UTILITIES PLAN</b>				F.A. U. RTE. 2652	SECTION 00-00070-00-PV	COUNTY DuPAGE	TOTAL SHEETS 160	SHEET NO. 54
PLOT SCALE = 1:20	CHECKED -	DRAWN - E.D.	REVISIONS -		SCALE: 1"=20' SHEET NO. 11 OF 11 SHEETS STA. 63+19.78 TO STA. 116+71.35				CONTRACT NO. 63379				
PLOT DATE = 6/15/2010	DATE - 9/23/2009	CHECKED -	REVISIONS -		ILLINOIS FED. AID PROJECT								
		DATE -	REVISIONS -										