


**SPEED HUMP
PAVEMENT MARKING DETAIL**

NOTES:

1. SEE BICYCLE CROSSWALK MARKING DETAIL ON DISTRICT ONE TYPICAL PAVEMENT MARKINGS (TC-13) FOR ADDITIONAL INFORMATION.

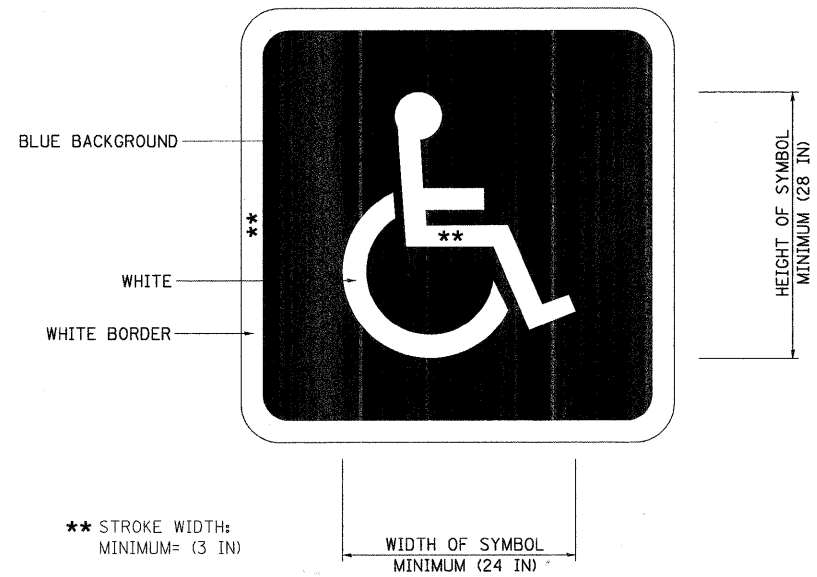

**INTERNATIONAL SYMBOL OF ACCESSIBILITY
PARKING SPACE MARKING**



FILE NAME = 060_650pmdet.dgn	USER NAME = #USER#	DESIGNED - J.G.	REVISED -	VILLAGE OF VILLA PARK, ILLINOIS	PAVEMENT MARKING DETAILS			F.A. U. RTE. 2652	SECTION 00-00070-00-PV	COUNTY DuPAGE	TOTAL SHEETS 160	SHEET NO. 60
PLOT SCALE = 1/2"=1'	CHECKED -	DATE - 9/23/2009	REVISED -		SCALE: NO SCALE	SHEET NO. 4	OF 4 SHEETS	STA. 63+19.78	TO STA. 116+71.35	CONTRACT NO. 63379		
PLOT DATE = 6/15/2010	DATE -	REVISED -	REVISED -		FED. ROAD DIST. NO. [ILLINOIS] FED. AID PROJECT							