



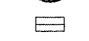

 
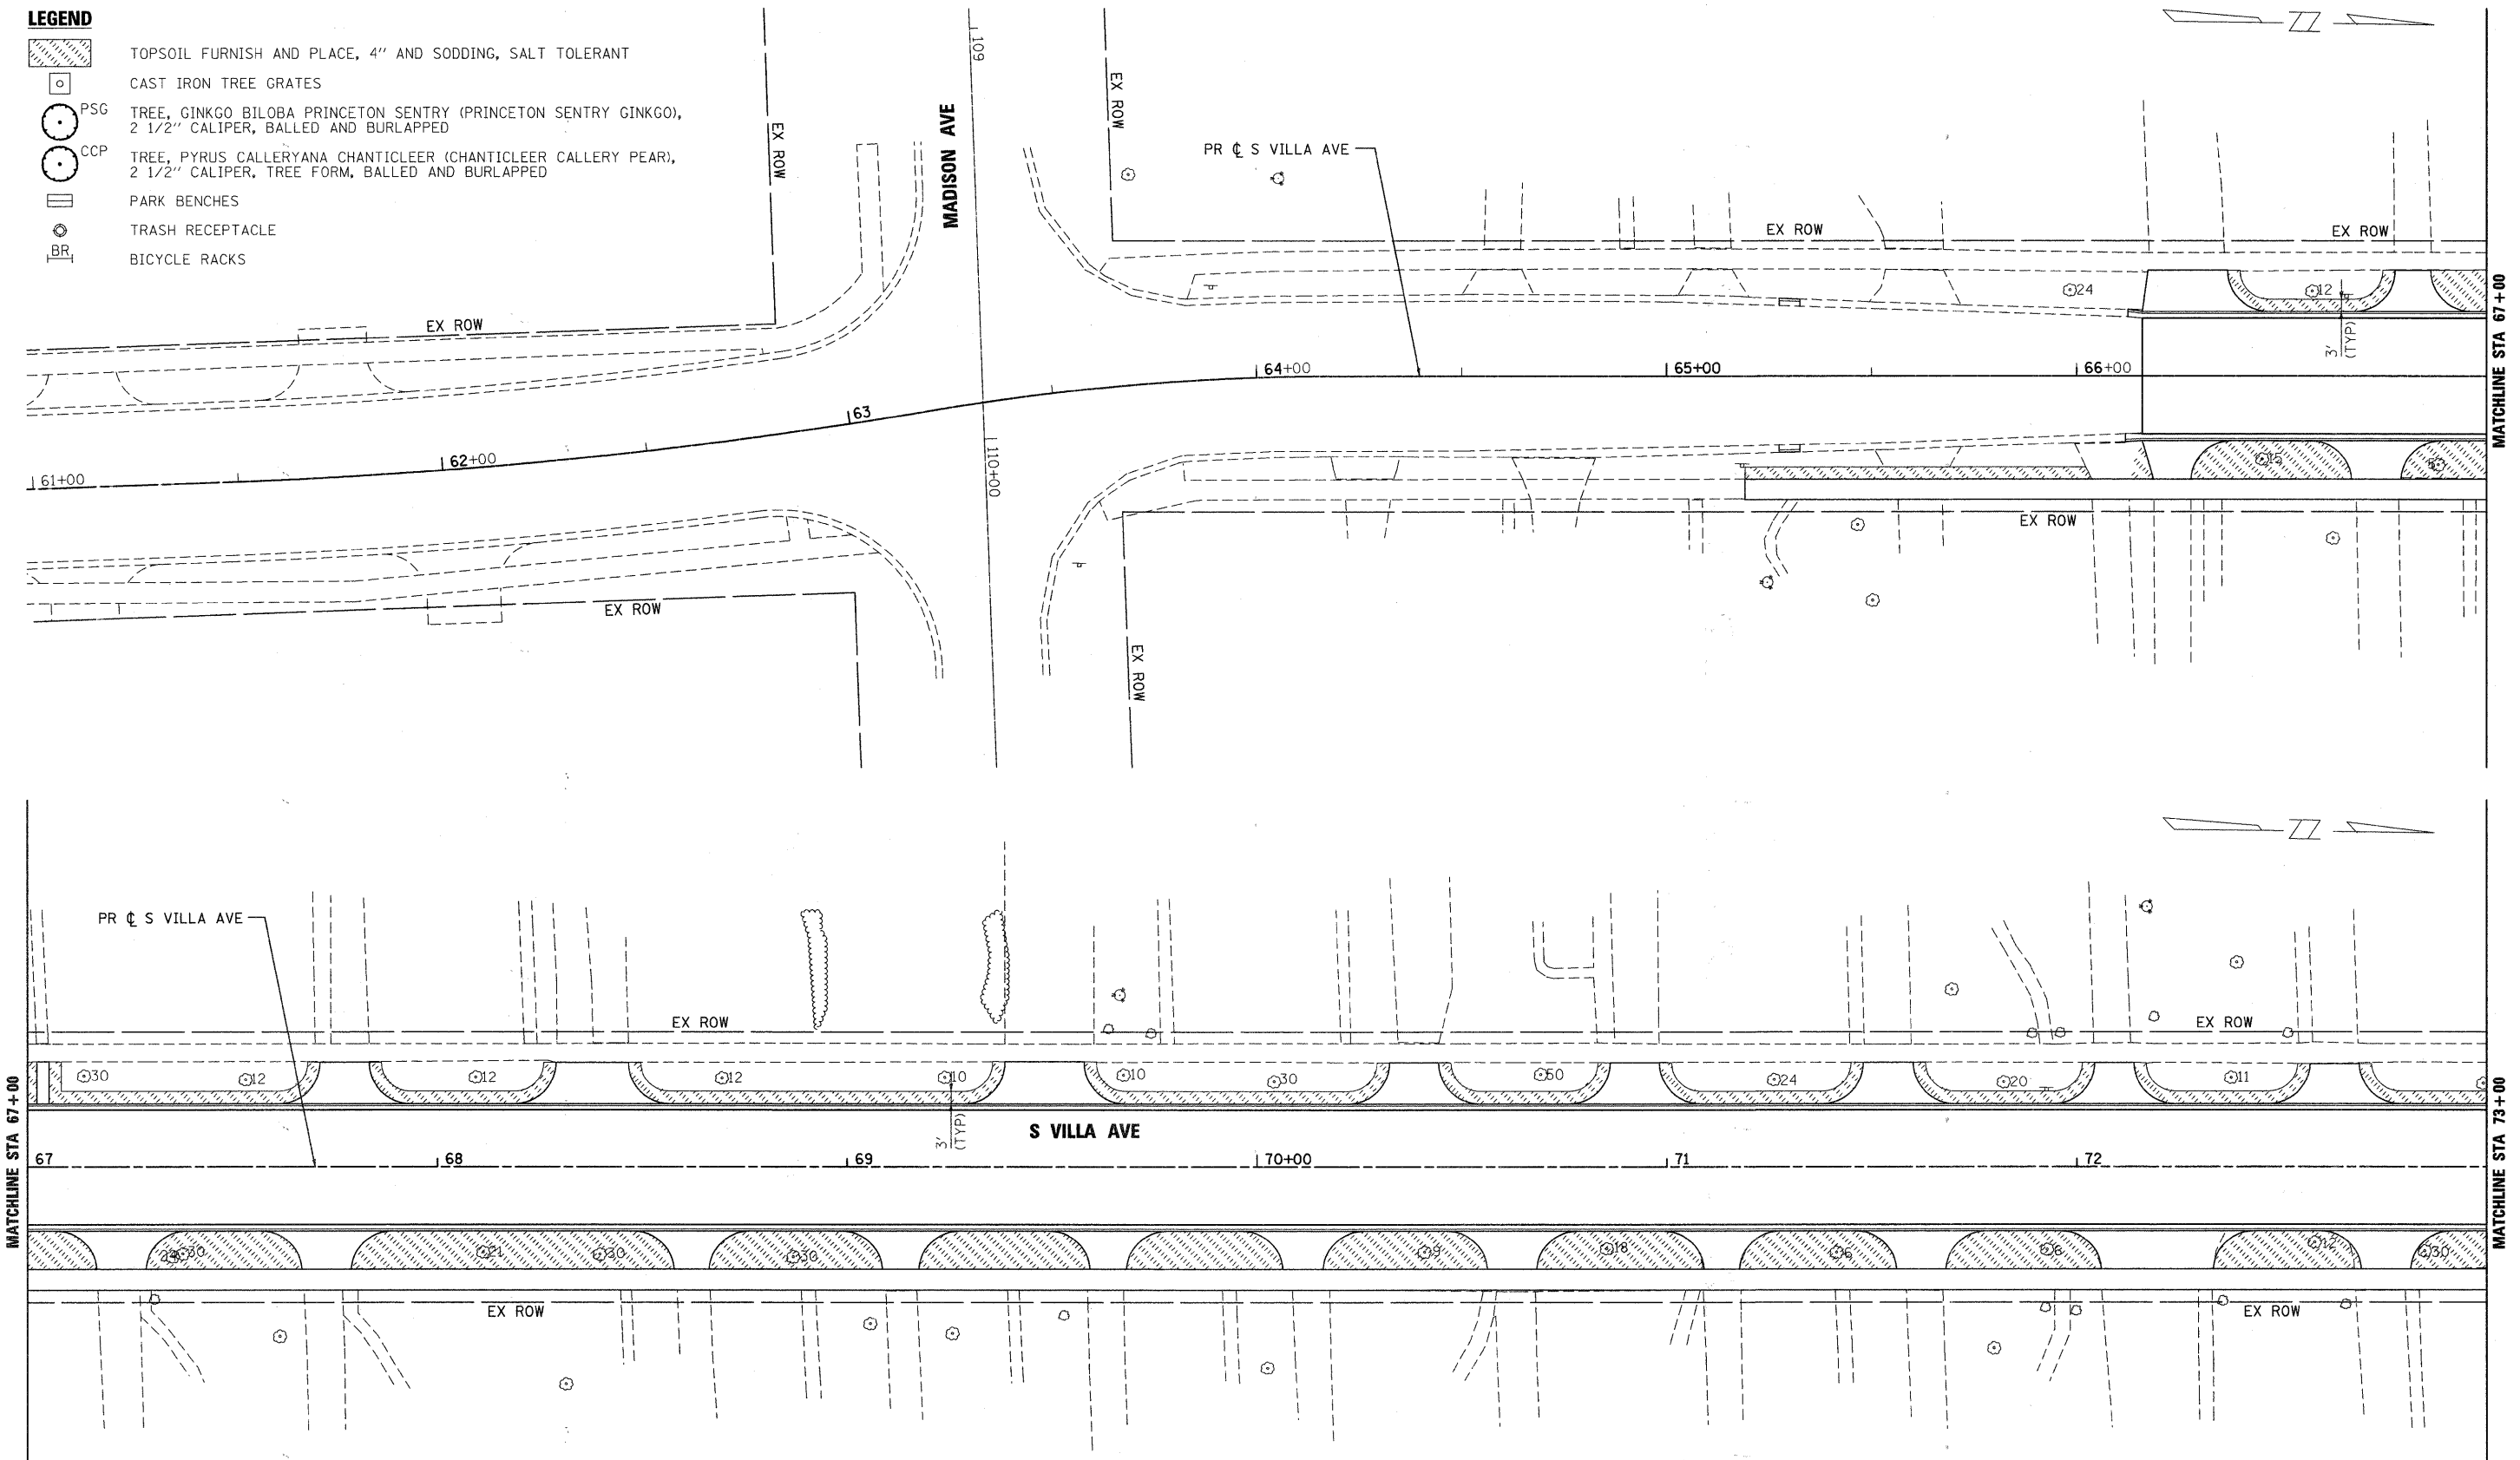
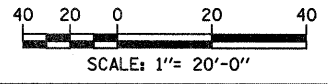


**LEGEND**

-  TOPSOIL FURNISH AND PLACE, 4" AND SODDING, SALT TOLERANT
-  CAST IRON TREE GRATES
-  PSG TREE, GINKGO BILOBA PRINCETON SENTRY (PRINCETON SENTRY GINKGO), 2 1/2" CALIPER, BALLED AND BURLAPPED
-  CCP TREE, PYRUS CALLERYANA CHANTICLEER (CHANTICLEER CALLERY PEAR), 2 1/2" CALIPER, TREE FORM, BALLED AND BURLAPPED
-  PARK BENCHES
-  TRASH RECEPTACLE
-  BICYCLE RACKS

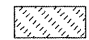

**Stanley Consultants Inc.**  
 850 West Higgins Road, Suite 730, Chicago, Illinois 6063-2801  
 www.stanleygroup.com  
 Illinois Firm Registration No. 04-00533  
 (773) 692-2641



FILE NAME = 061_650Landscape_01.dgn	USER NAME = #USER#	DESIGNED - J.G.	REVISED -	<b>VILLAGE OF VILLA PARK, ILLINOIS</b>	<b>LANDSCAPING PLAN</b>	F.A. U. RTE. 2652	SECTION 00-00070-00-PV	COUNTY DuPAGE	TOTAL SHEETS 160	SHEET NO. 61
PLOT SCALE = 1:20	PLOT DATE = 6/15/2010	CHECKED -	REVISED -	SCALE: 1"=20' SHEET NO. 1 OF 6 SHEETS STA. 63+19.78 TO STA. 116+71.35		CONTRACT NO. 63379		FED. ROAD DIST. NO. [ILLINOIS] FED. AID PROJECT		
DATE - 9/23/2009	REVISED -									