


FINAL SURVEY	SURVEYED	BY	DATE
NOTE BOOK NO.	PLOTTED		
	TEMPLATE		
	AREAS CHECKED		

ORIGINAL SURVEY	SURVEYED	BY	DATE
NOTE BOOK NO.	PLOTTED		
	TEMPLATE		
	AREAS CHECKED		

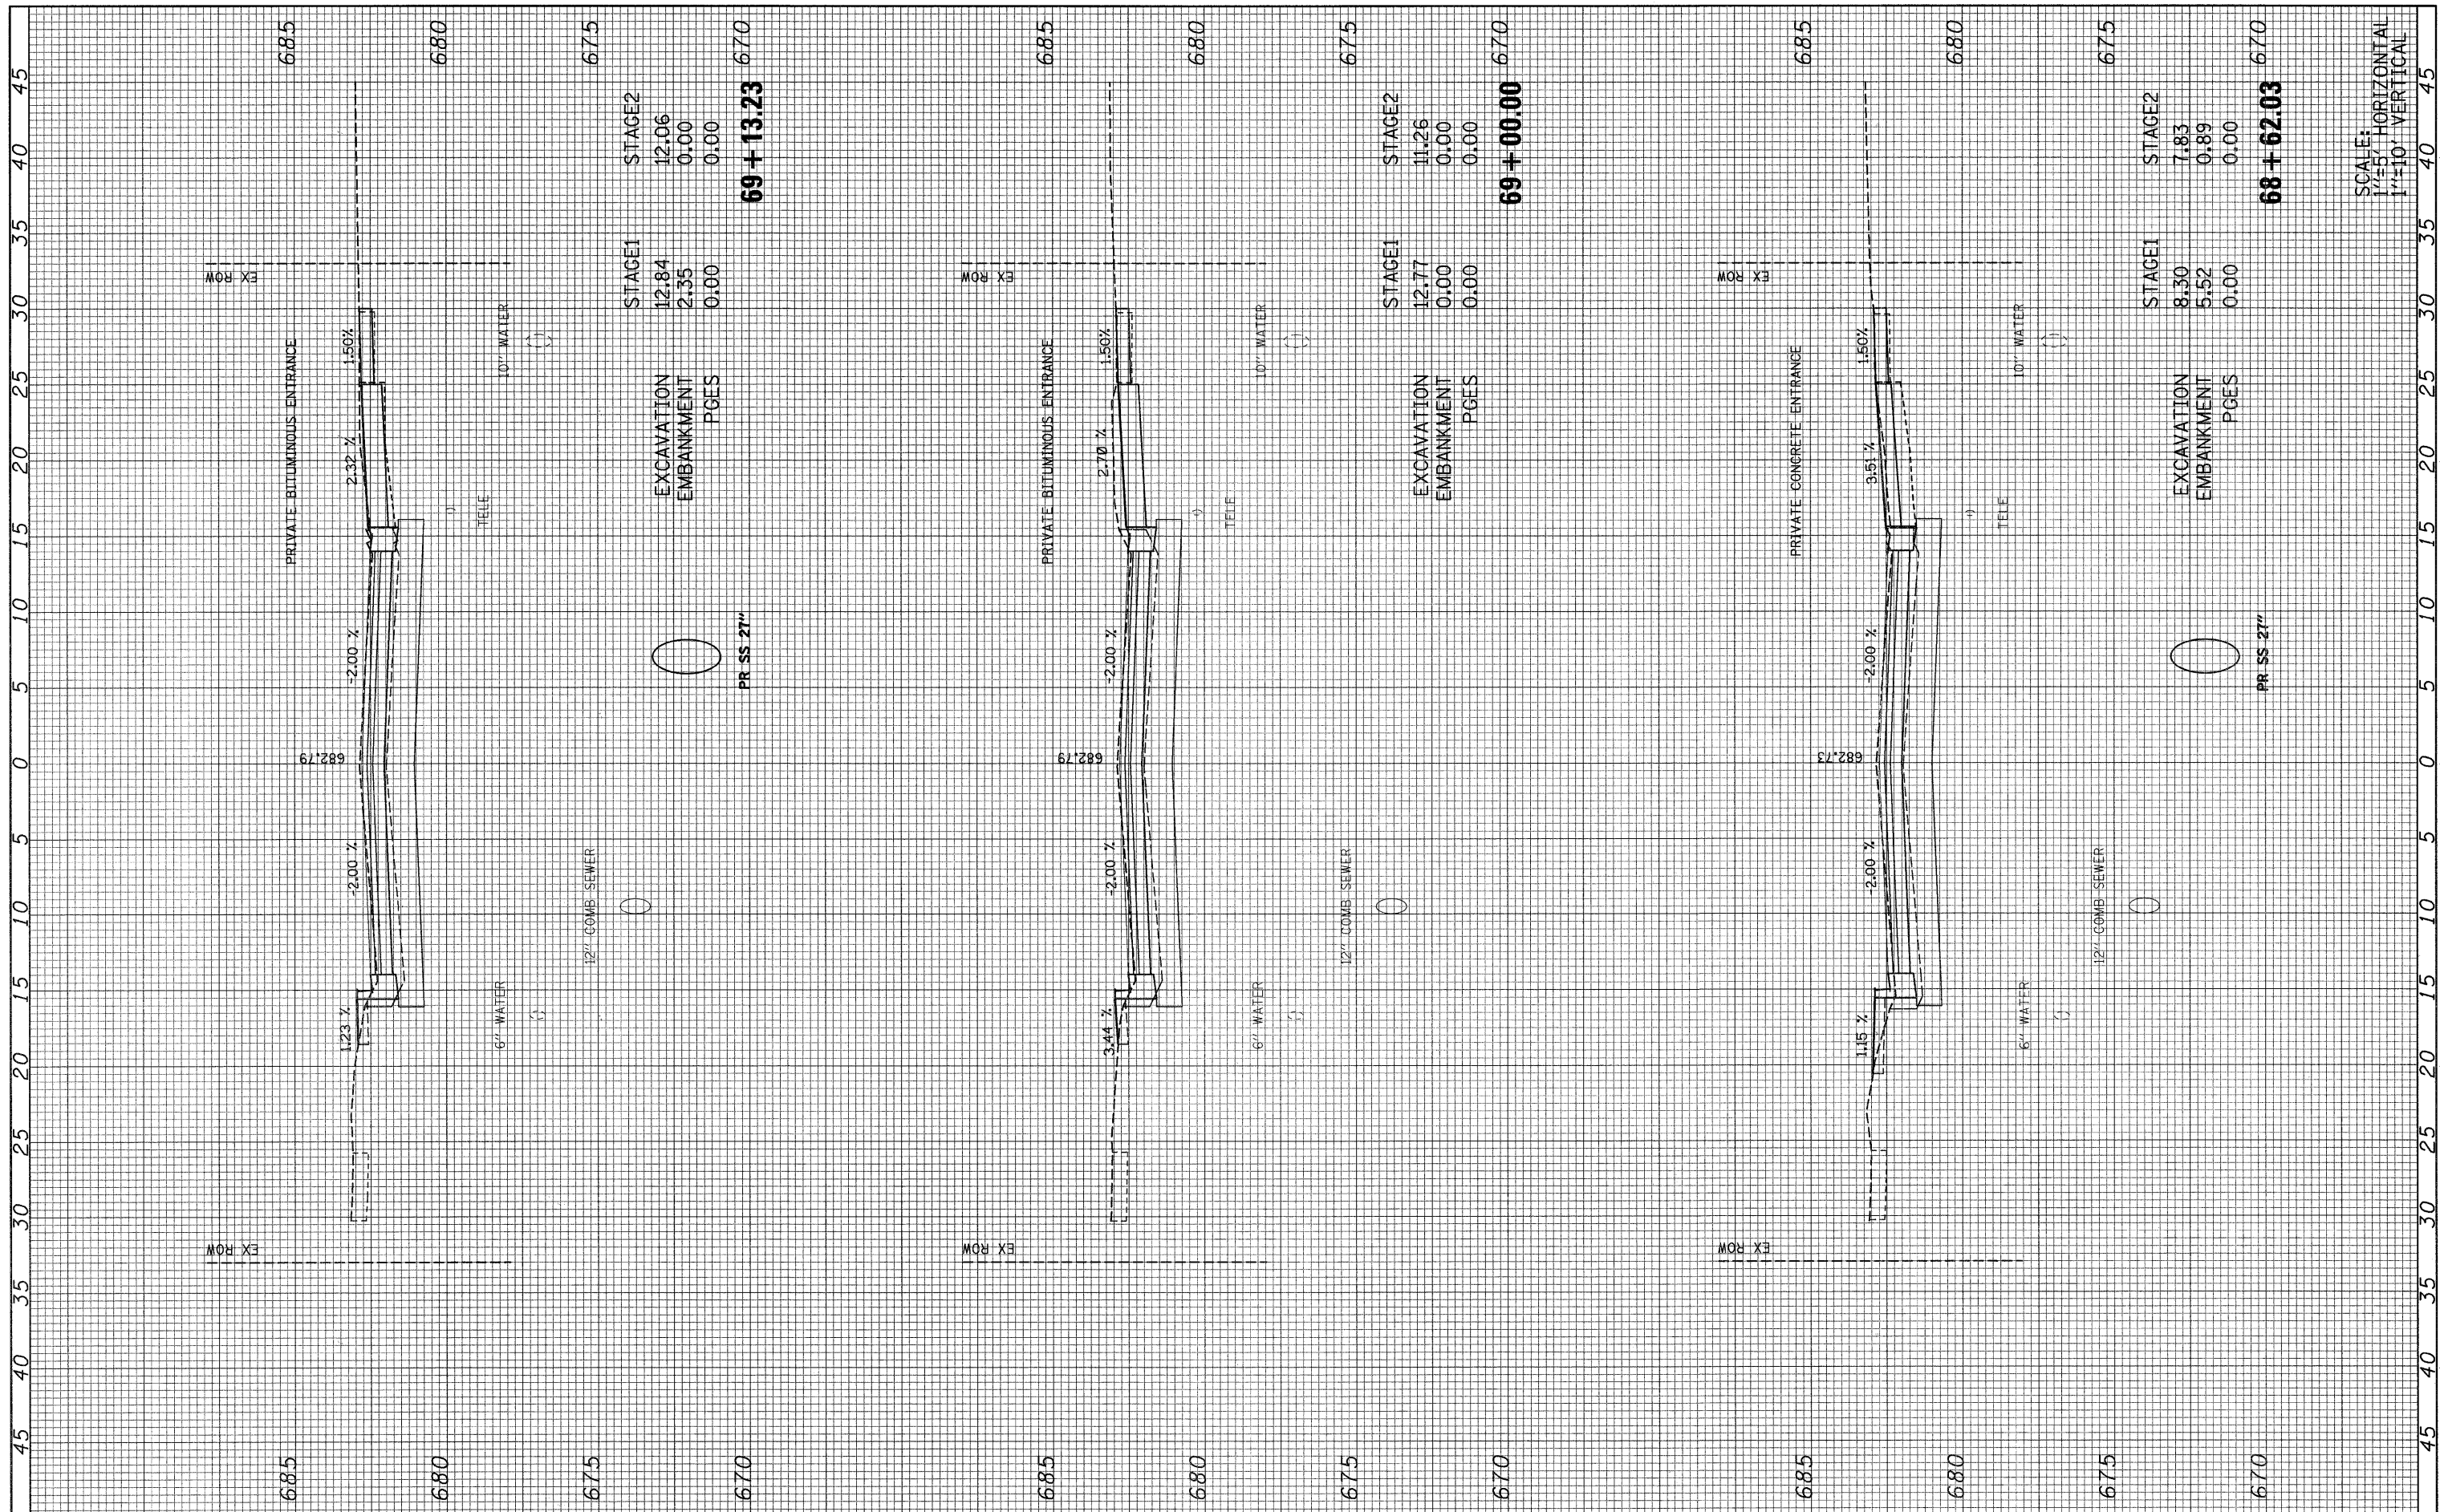

SCALE:  
 1"=5' HORIZONTAL  
 1"=10' VERTICAL

FILE NAME = 092-160.villa_xs.dgn	USER NAME = #USER#	DESIGNED -	REVISED -	<b>STATE OF ILLINOIS DEPARTMENT OF TRANSPORTATION</b>	<b>S. VILLA AVE - CROSS SECTION</b>			F.A. U. RTE. 2652	SECTION 00-00070-00-PV	COUNTY DuPAGE	TOTAL SHEETS 160	SHEET NO. 97	
	PLOT SCALE = 1:5	DRAWN -	REVISED -		SCALE: AS NOTED	SHEET NO. 6	OF 69 SHEETS	STA. 68+62.03	TO STA. 69+13.23	CONTRACT NO. 63379			
	PLOT DATE = 6/15/2010	CHECKED -	REVISED -		ILLINOIS FED. AID PROJECT								
		DATE -	REVISED -										