


FINAL SURVEY NO.	DATE
EXCISED	BY
PLOTTED	
TEMPLATE	
AREAS CHECKED	

ORIGINAL SURVEY NO.	DATE
EXCISED	BY
PLOTTED	
TEMPLATE	
AREAS CHECKED	

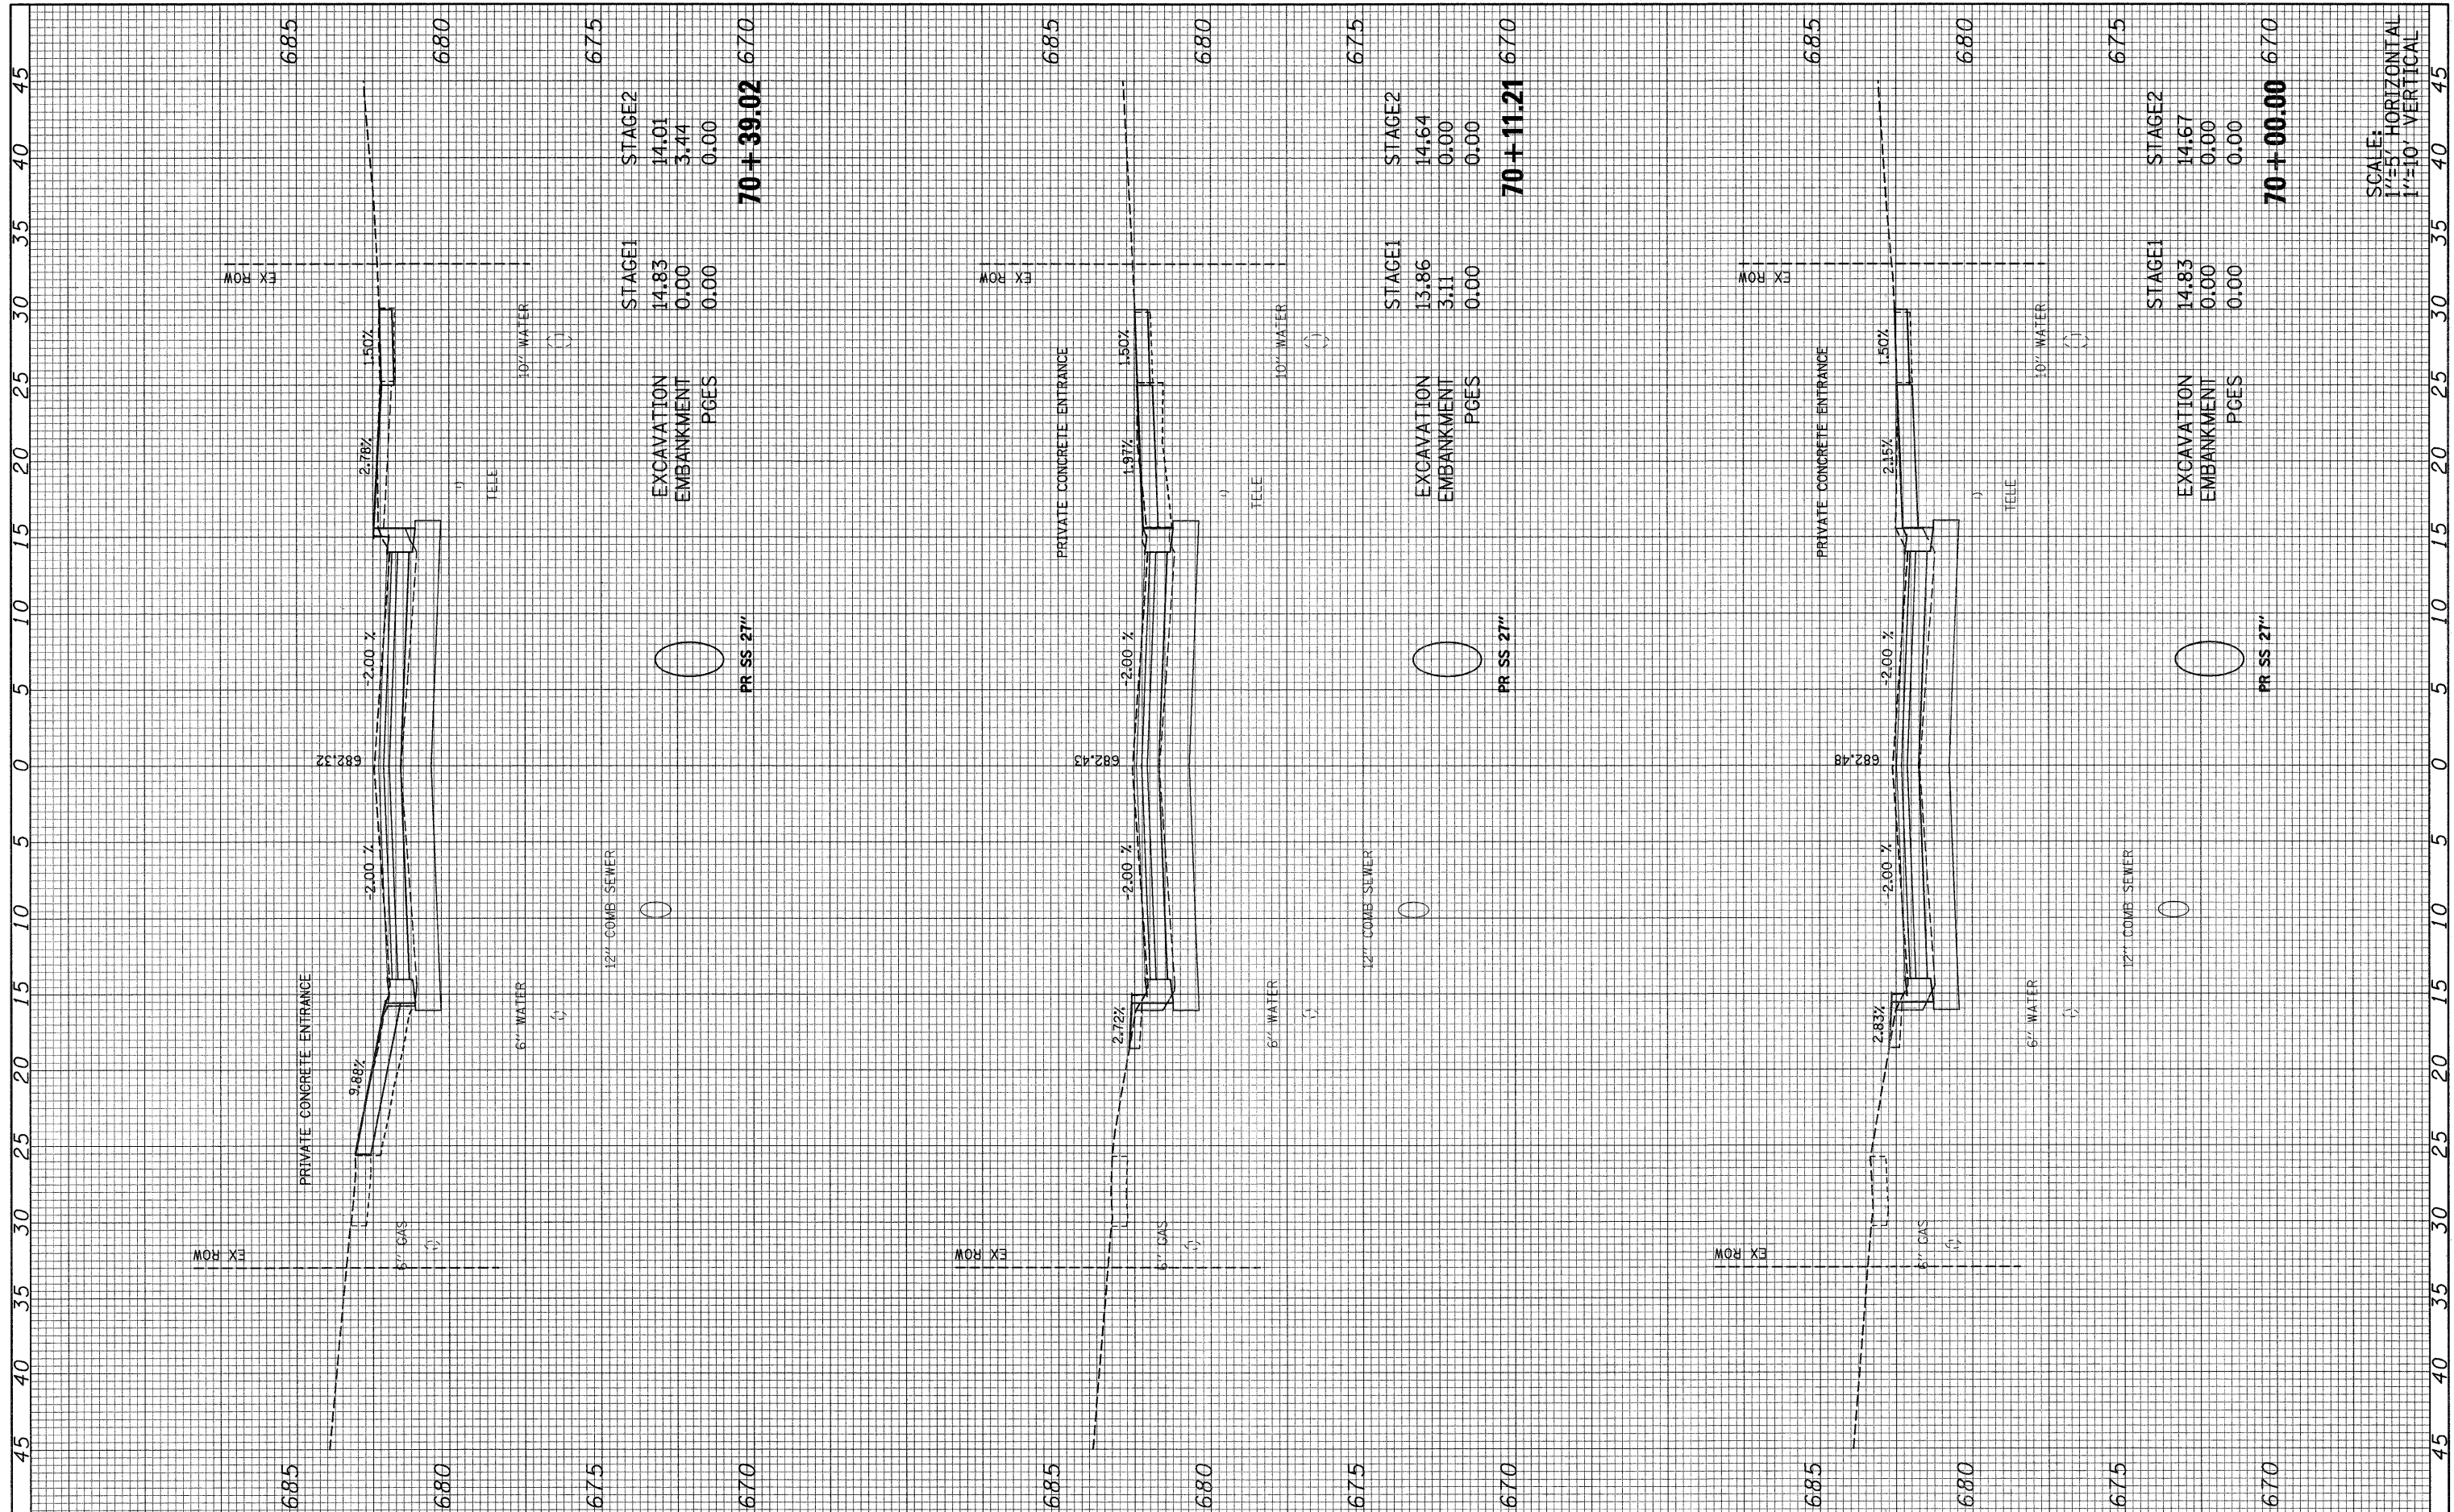

FILE NAME = 092-160.villa_xs.dgn	USER NAME = #USER#	DESIGNED -	REVISD -	<b>STATE OF ILLINOIS</b> <b>DEPARTMENT OF TRANSPORTATION</b>	<b>S. VILLA AVE - CROSS SECTION</b>	F.A. U. RTE. 2652	SECTION 00-00070-00-PV	COUNTY DUPAGE	TOTAL SHEETS 160	SHEET NO. 99	
PLOT SCALE = 1:5	PLOT DATE = 6/15/2010	DRAWN -	REVISD -			CONTRACT NO. 63379		ILLINOIS FED. AID PROJECT			
CHECKED -	DATE -	REVISD -	REVISD -			SCALE: AS NOTED SHEET NO. 8 OF 69 SHEETS STA. 70+00.00 TO STA. 70+39.02					

SCALE: HORIZONTAL 1"=50' VERTICAL 1"=10'