


FINAL SURVEY NO.	BY	DATE
SURVEY PLOTTED		
NOTE BOOK		
TEMPLATE AREAS CHECKED		

ORIGINAL SURVEY NO.	BY	DATE
SURVEY PLOTTED		
NOTE BOOK		
TEMPLATE AREAS CHECKED		

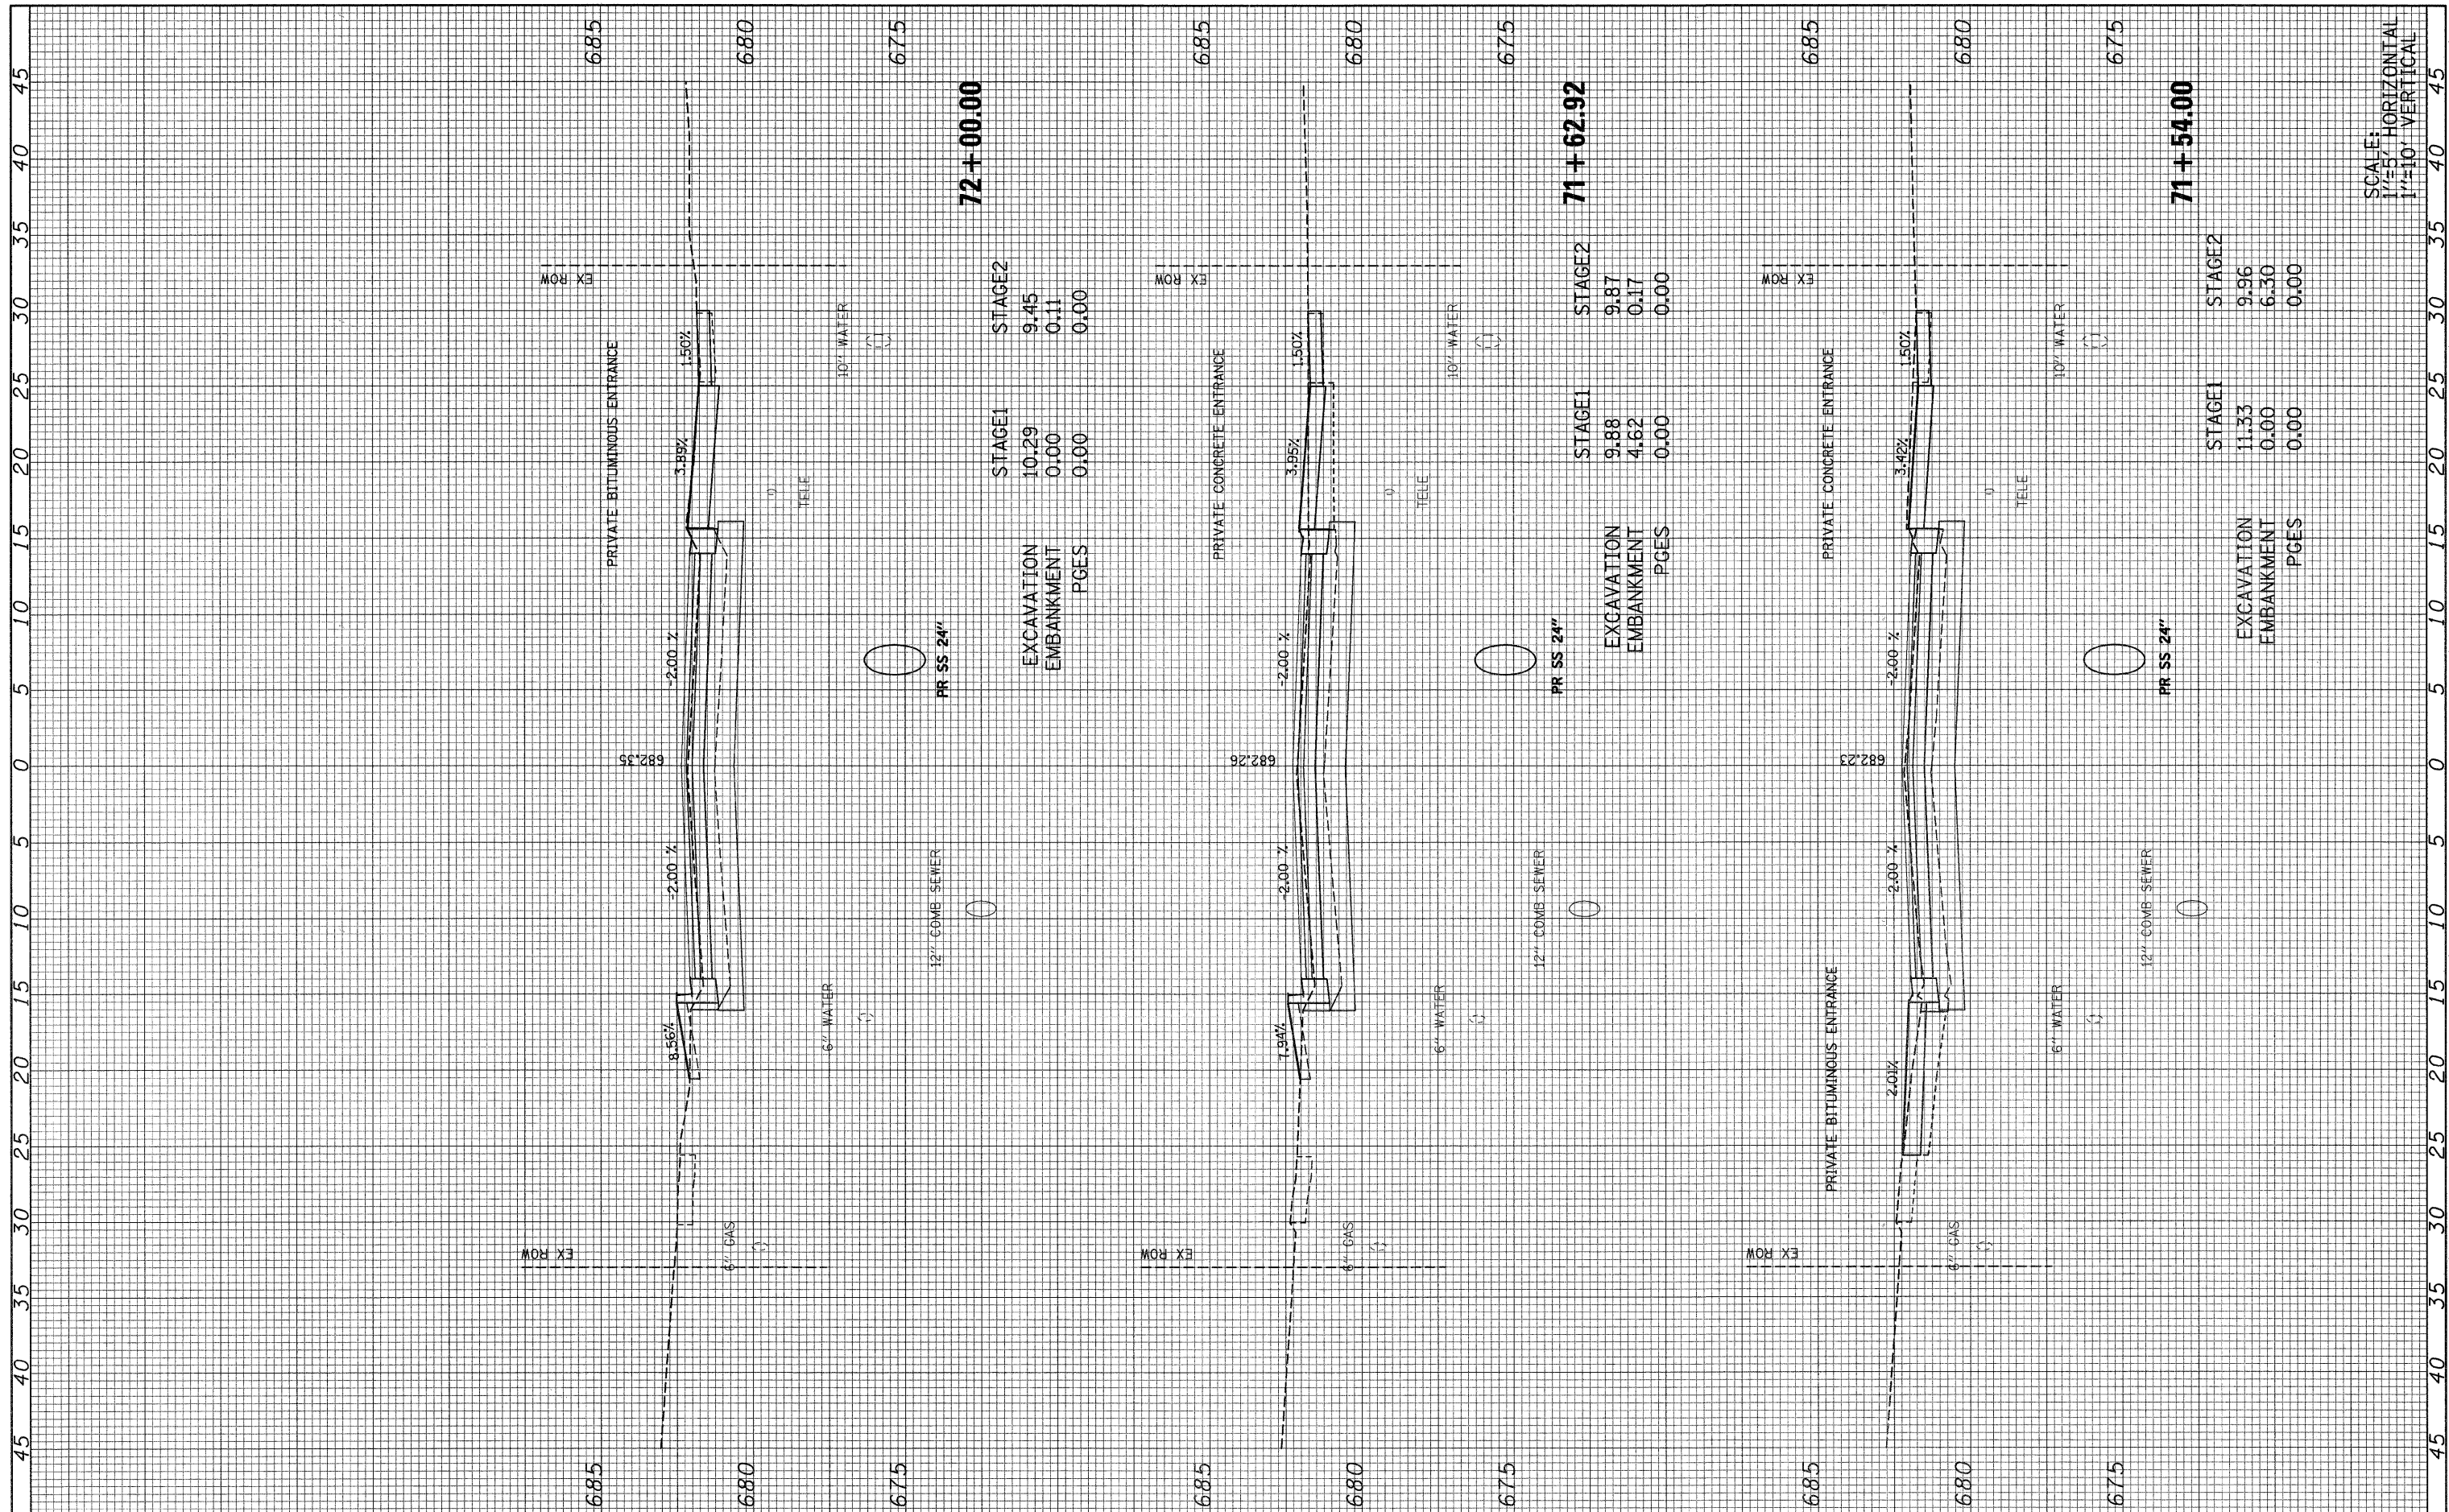

FILE NAME = 092-160.villa_xs.dgn	USER NAME = #USER*	DESIGNED -	REVISED -	<b>STATE OF ILLINOIS DEPARTMENT OF TRANSPORTATION</b>	<b>S. VILLA AVE - CROSS SECTION</b>			F.A. U. RTE. 2652	SECTION 00-00070-00-PV	COUNTY DuPAGE	TOTAL SHEETS 160	SHEET NO. 102
PLOT SCALE = 1:5	PLOT DATE = 6/15/2010	DRAWN -	REVISED -		SCALE: AS NOTED	SHEET NO. 11 OF 69 SHEETS	STA. 71+54.00 TO STA. 72+00.00	CONTRACT NO. 63379		ILLINOIS FED. AID PROJECT		
		CHECKED -	REVISED -									
		DATE -	REVISED -									

SCALE: HORIZONTAL 1"=50' VERTICAL 1"=10'