


FINAL SURVEY NO.	BY	DATE
SUBMITTED		
PLOTTED		
TEMPLATE		
AREAS CHECKED		

ORIGINAL SURVEY NO.	BY	DATE
SUBMITTED		
PLOTTED		
TEMPLATE		
AREAS CHECKED		

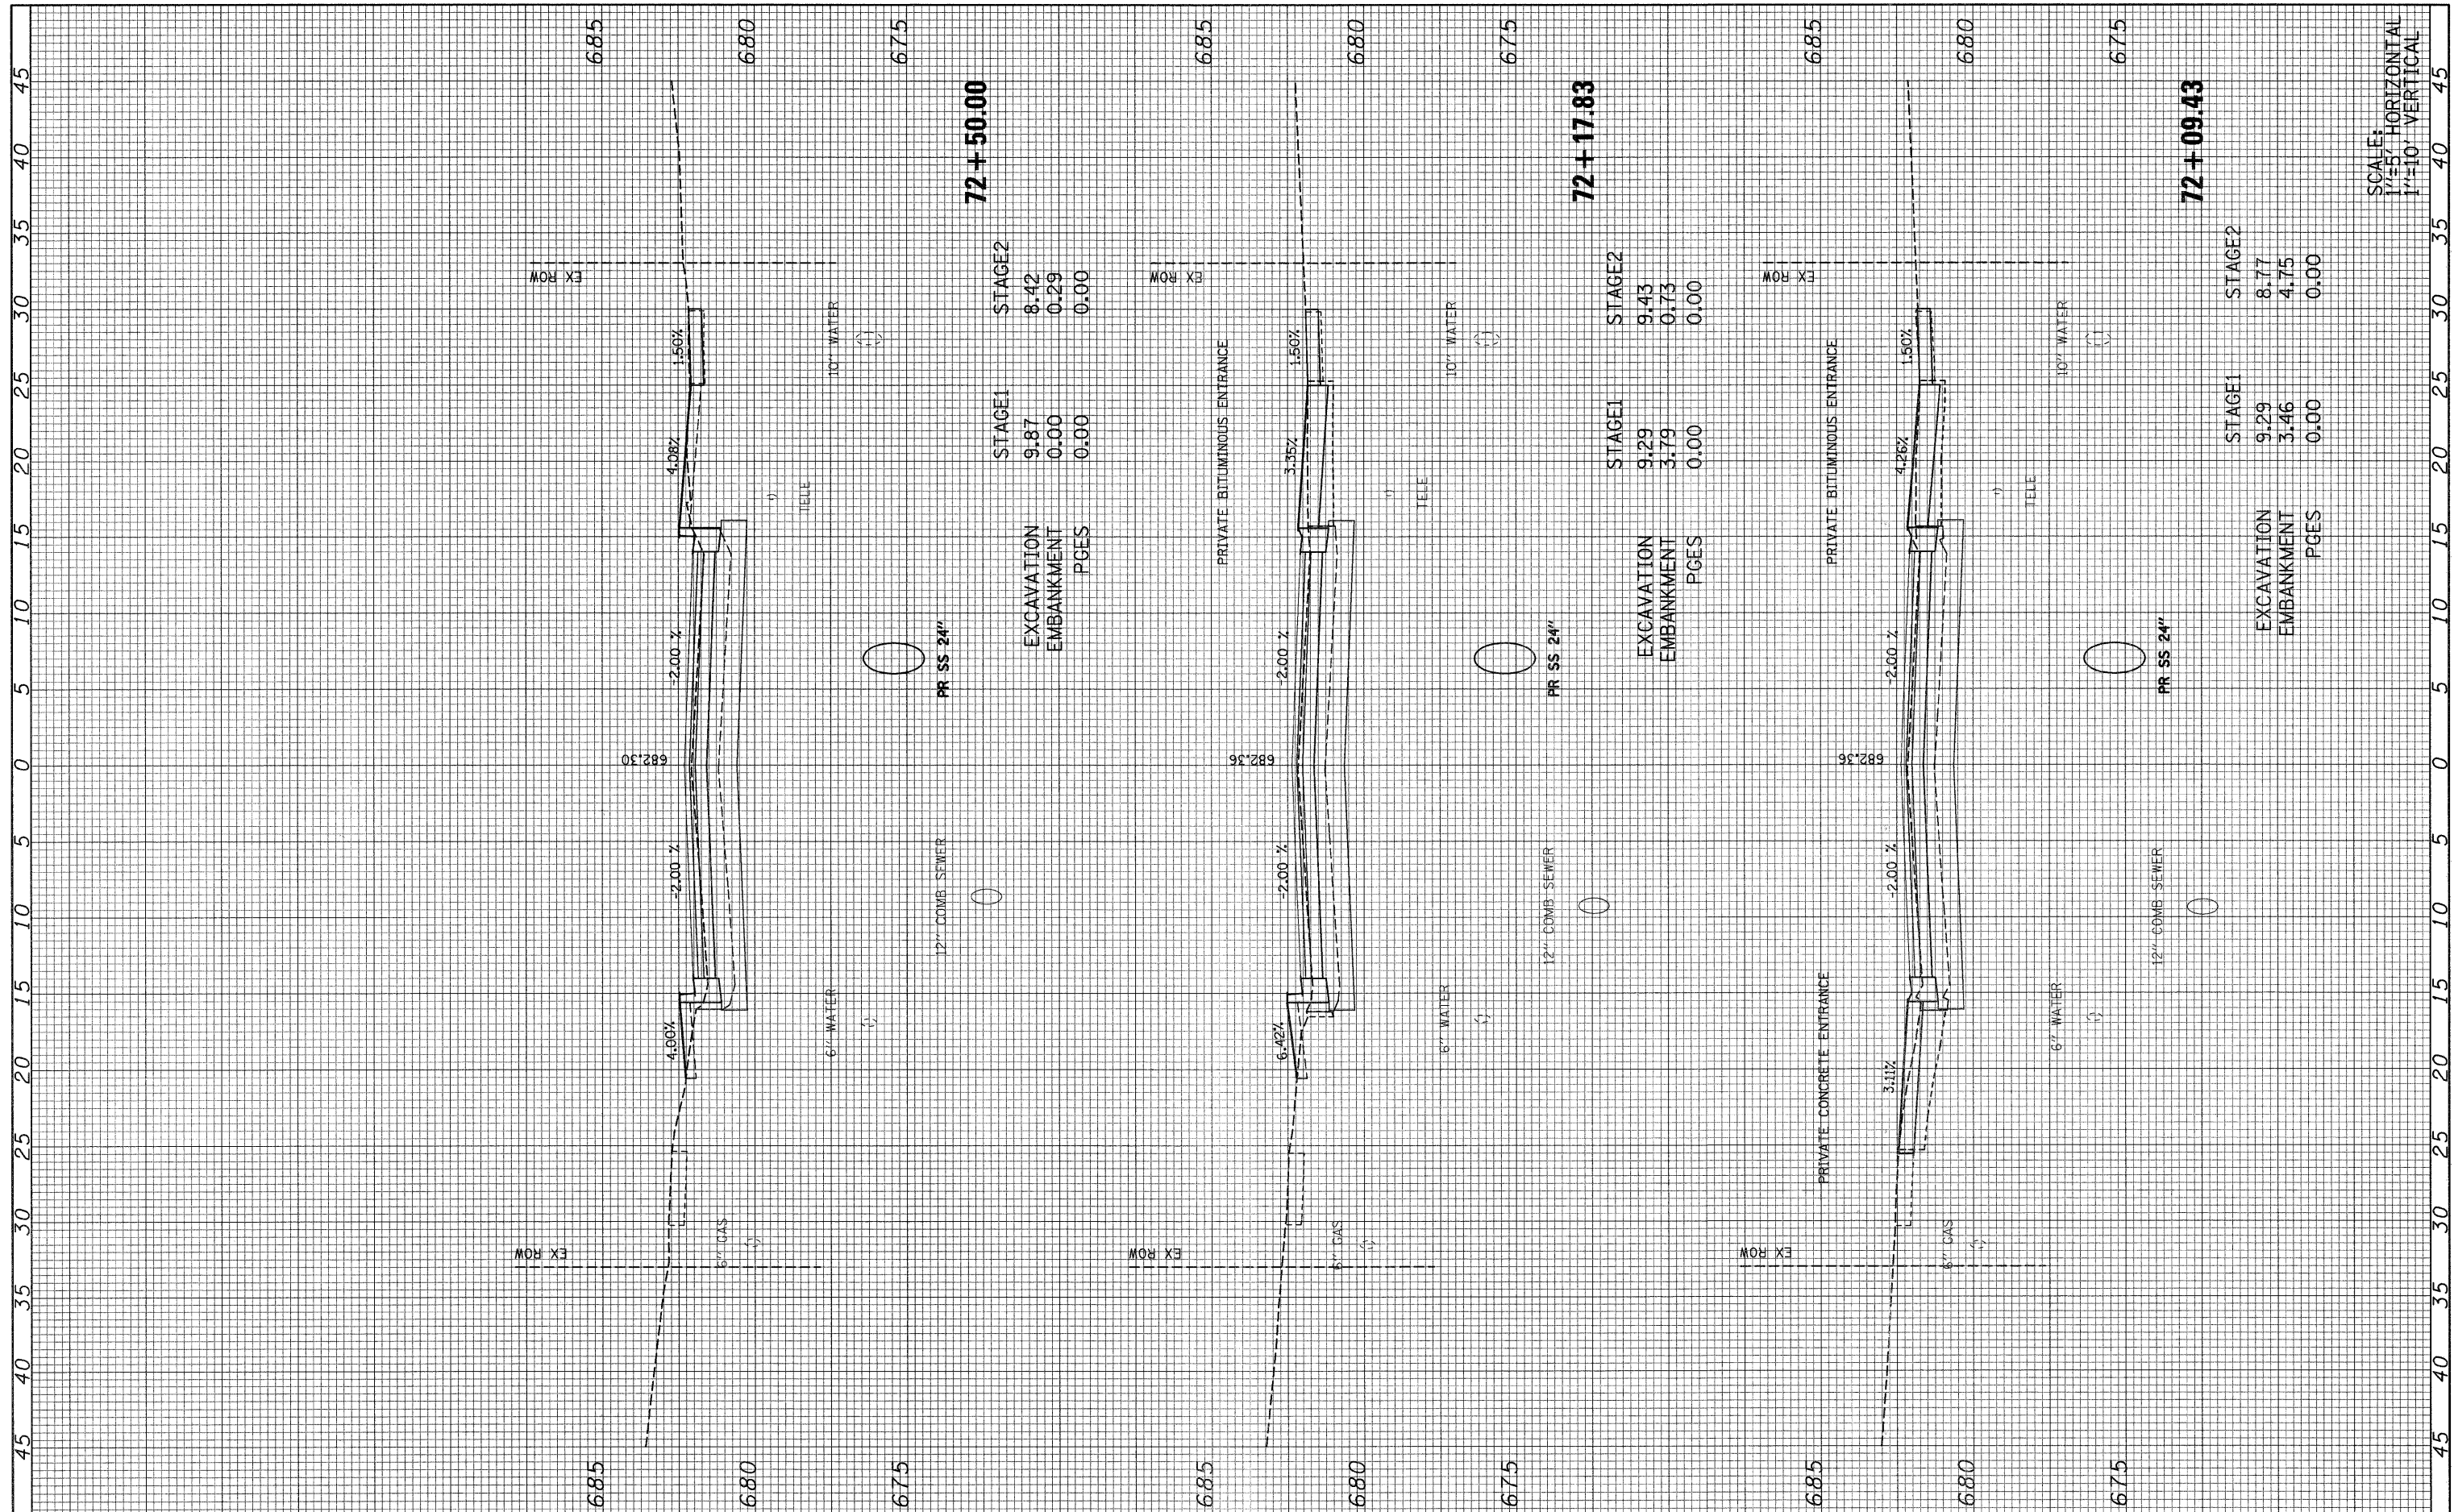

72+50.00

72+17.83

72+09.43

STAGE1	9.87	8.42
EXCAVATION	0.00	0.29
EMBANKMENT	0.00	0.00
PGES		

STAGE1	9.29	9.43
EXCAVATION	3.79	0.73
EMBANKMENT	0.00	0.00
PGES		

STAGE1	9.29	8.77
EXCAVATION	3.46	4.75
EMBANKMENT	0.00	0.00
PGES		

SCALE: HORIZONTAL 1"=5' VERTICAL 1"=10'

FILE NAME = 092-160_villa_xs.dgn	USER NAME = #USER#	DESIGNED -	REVISED -	STATE OF ILLINOIS DEPARTMENT OF TRANSPORTATION	S. VILLA AVE - CROSS SECTION	F.A. U. RTE. 2652	SECTION 00-00070-00-PV	COUNTY	TOTAL SHEETS 160	SHEET NO. 103
PLOT SCALE = 1:5	PLOT DATE = 6/15/2018	DRAWN -	REVISED -			SCALE: AS NOTED	SHEET NO. 12 OF 69 SHEETS	STA. 72+09.43 TO STA. 72+50.00	CONTRACT NO. 63379	
		CHECKED -	REVISED -			ILLINOIS FED. AID PROJECT				
		DATE -	REVISED -							