


FINAL SURVEY	SURVEYED	BY	DATE
NOTE BOOK NO.	PLOTTED		
	TEMPLATE		
	AREAS CHECKED		

ORIGINAL SURVEY	SURVEYED	BY	DATE
NOTE BOOK NO.	PLOTTED		
	TEMPLATE		
	AREAS CHECKED		

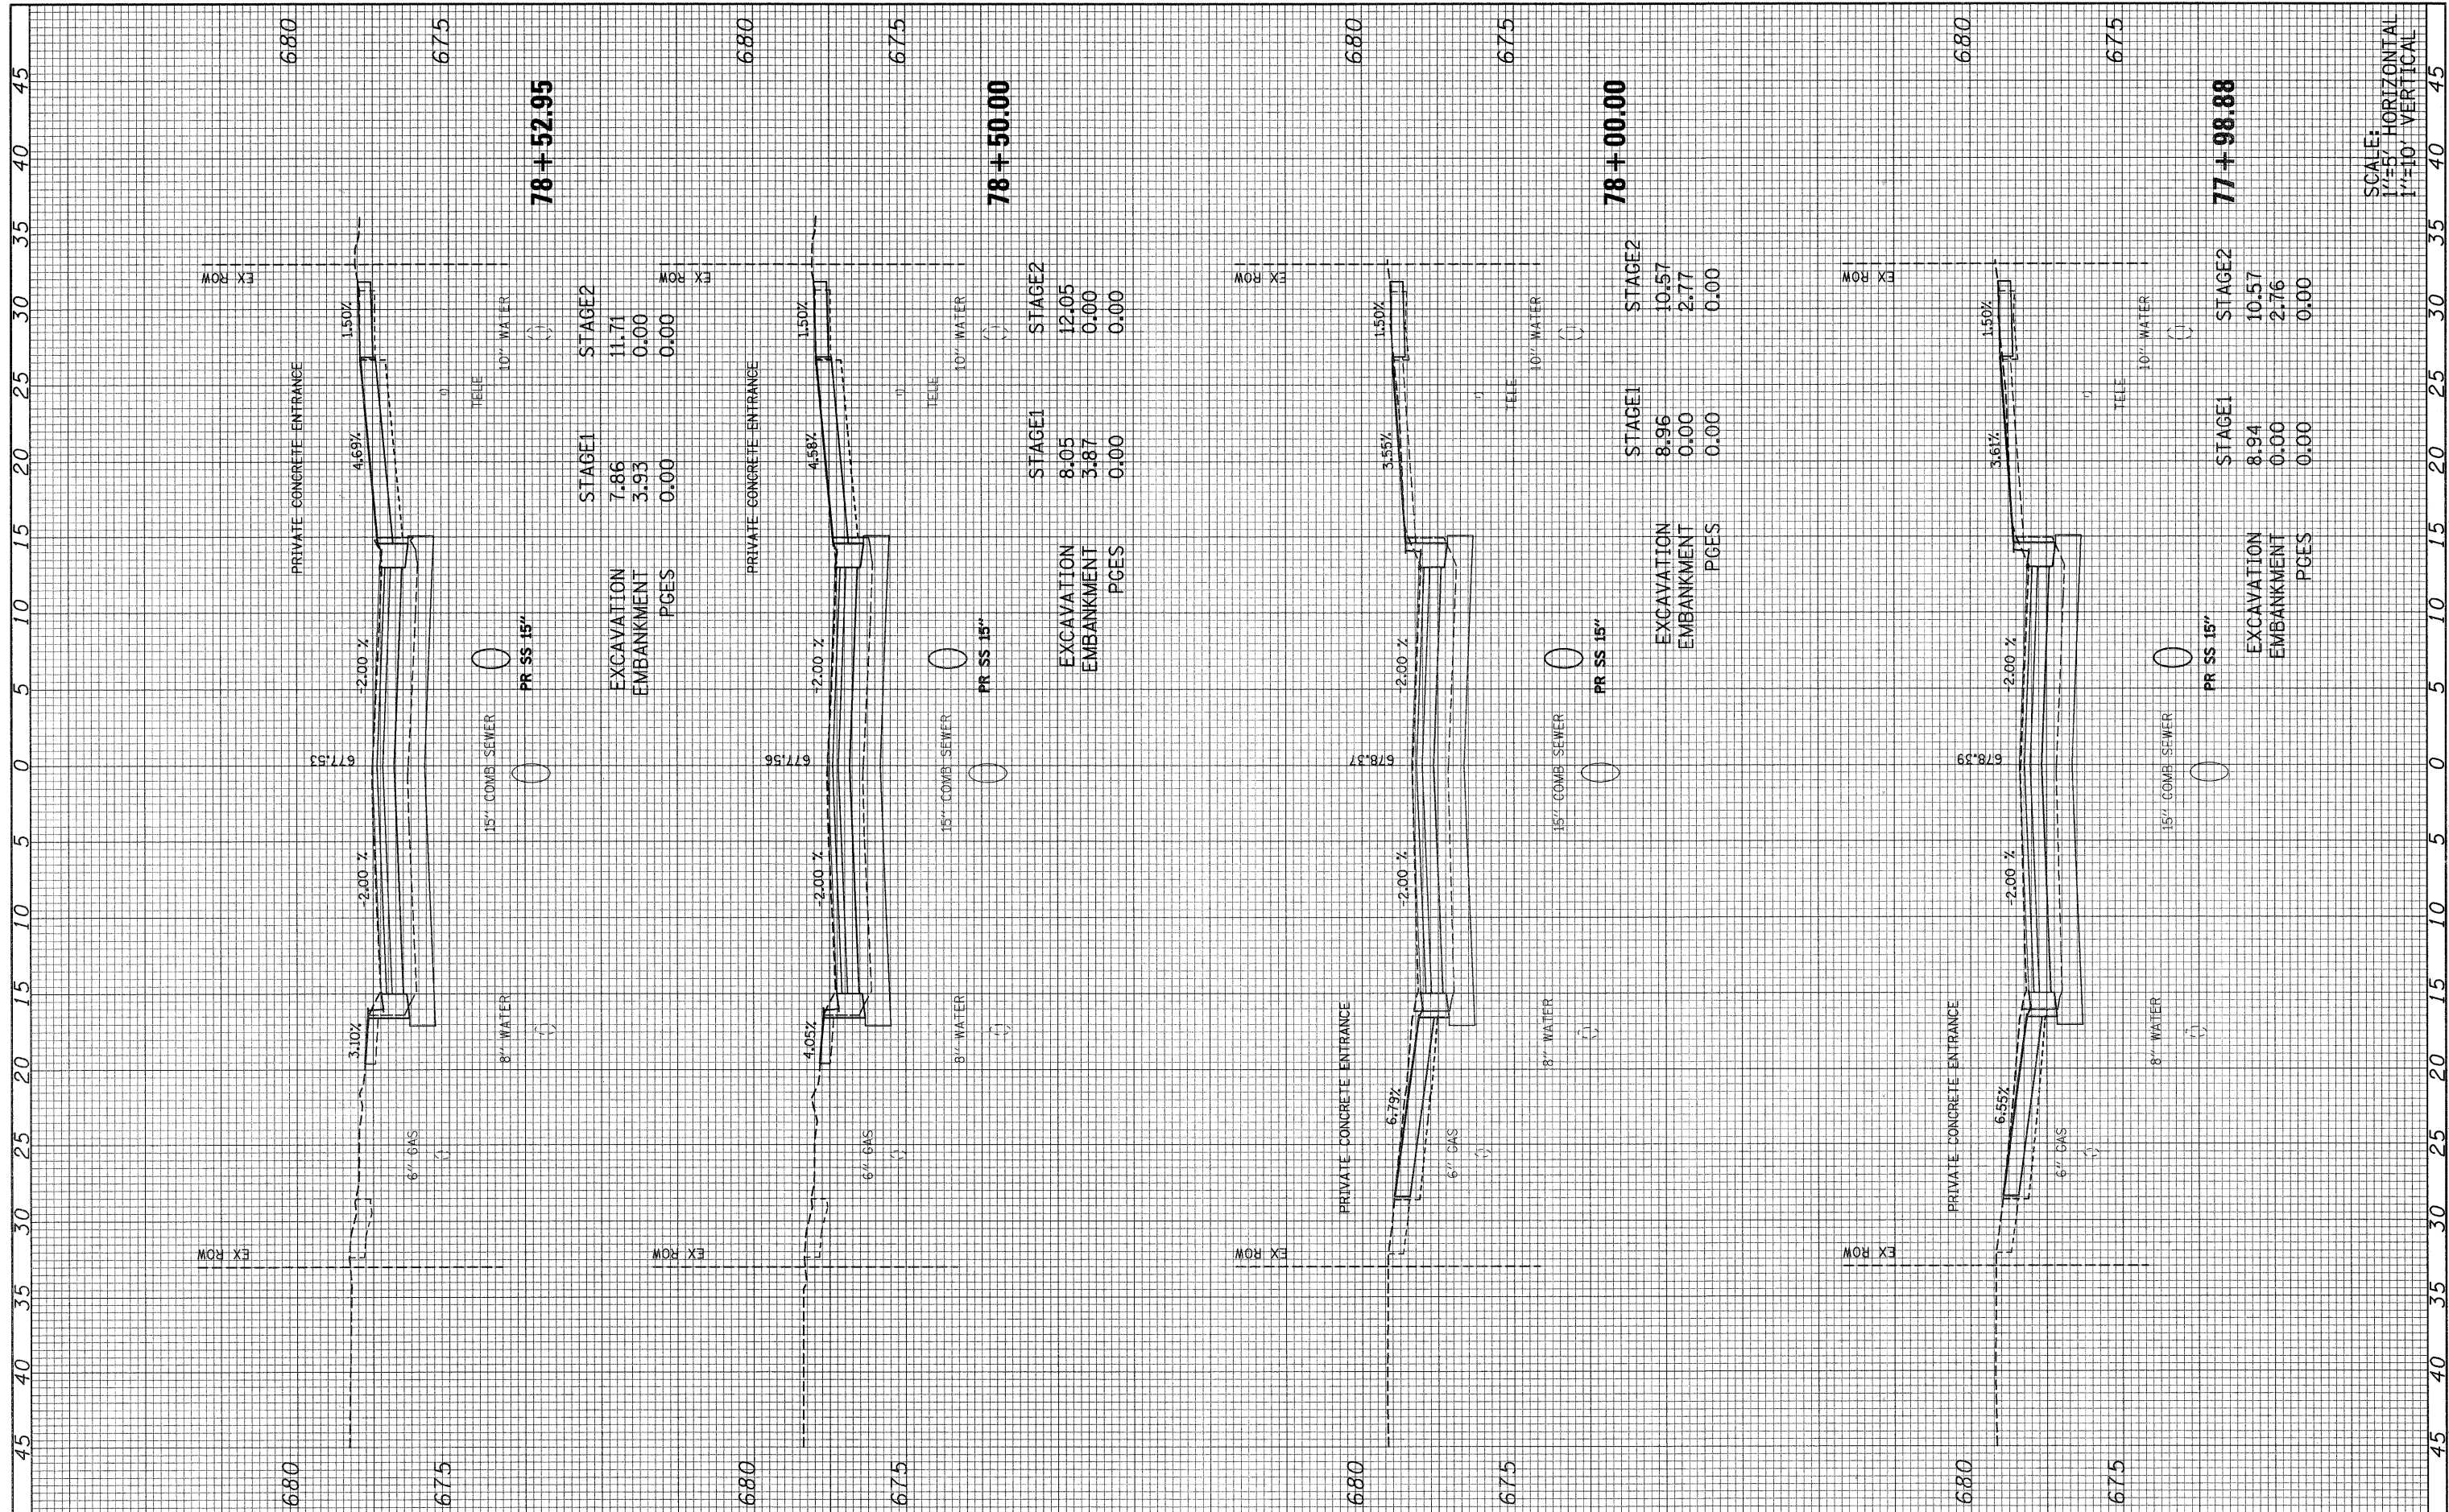

78 + 52.95

STAGE1	7.86
EXCAVATION	11.71
EMBANKMENT	0.00
PGES	0.00
STAGE2	0.00

78 + 50.00

STAGE1	8.05
EXCAVATION	12.05
EMBANKMENT	0.00
PGES	0.00
STAGE2	0.00

78 + 00.00

STAGE1	8.96
EXCAVATION	10.57
EMBANKMENT	2.77
PGES	0.00
STAGE2	0.00

77 + 98.88

STAGE1	8.94
EXCAVATION	10.57
EMBANKMENT	2.76
PGES	0.00
STAGE2	0.00

SCALE: HORIZONTAL 1"=10' VERTICAL 1"=5'

FILE NAME = 092-160.villa_xs.dgn

USER NAME = #USER#
 PLOT SCALE = 1:5
 PLOT DATE = 6/15/2010

DESIGNED -
 DRAWN -
 CHECKED -
 DATE -

REVISED -
 REVISED -
 REVISED -
 REVISED -

**STATE OF ILLINOIS
 DEPARTMENT OF TRANSPORTATION**

S. VILLA AVE - CROSS SECTION

SCALE: AS NOTED SHEET NO. 21 OF 69 SHEETS STA. 77+98.88 TO STA. 78+52.95

F.A. U. RTE.	SECTION	COUNTY	TOTAL SHEETS	SHEET NO.
2652	00-00070-00-PV	DUPAGE	160	112
				CONTRACT NO. 63379
ILLINOIS FED. AID PROJECT				