


FINAL SURVEY NO.	BY	DATE
SUBMITTED		
PLOTTED		
TEMPLATE		
AREAS CHECKED		

ORIGINAL SURVEY NO.	BY	DATE
SUBMITTED		
PLOTTED		
TEMPLATE		
AREAS CHECKED		

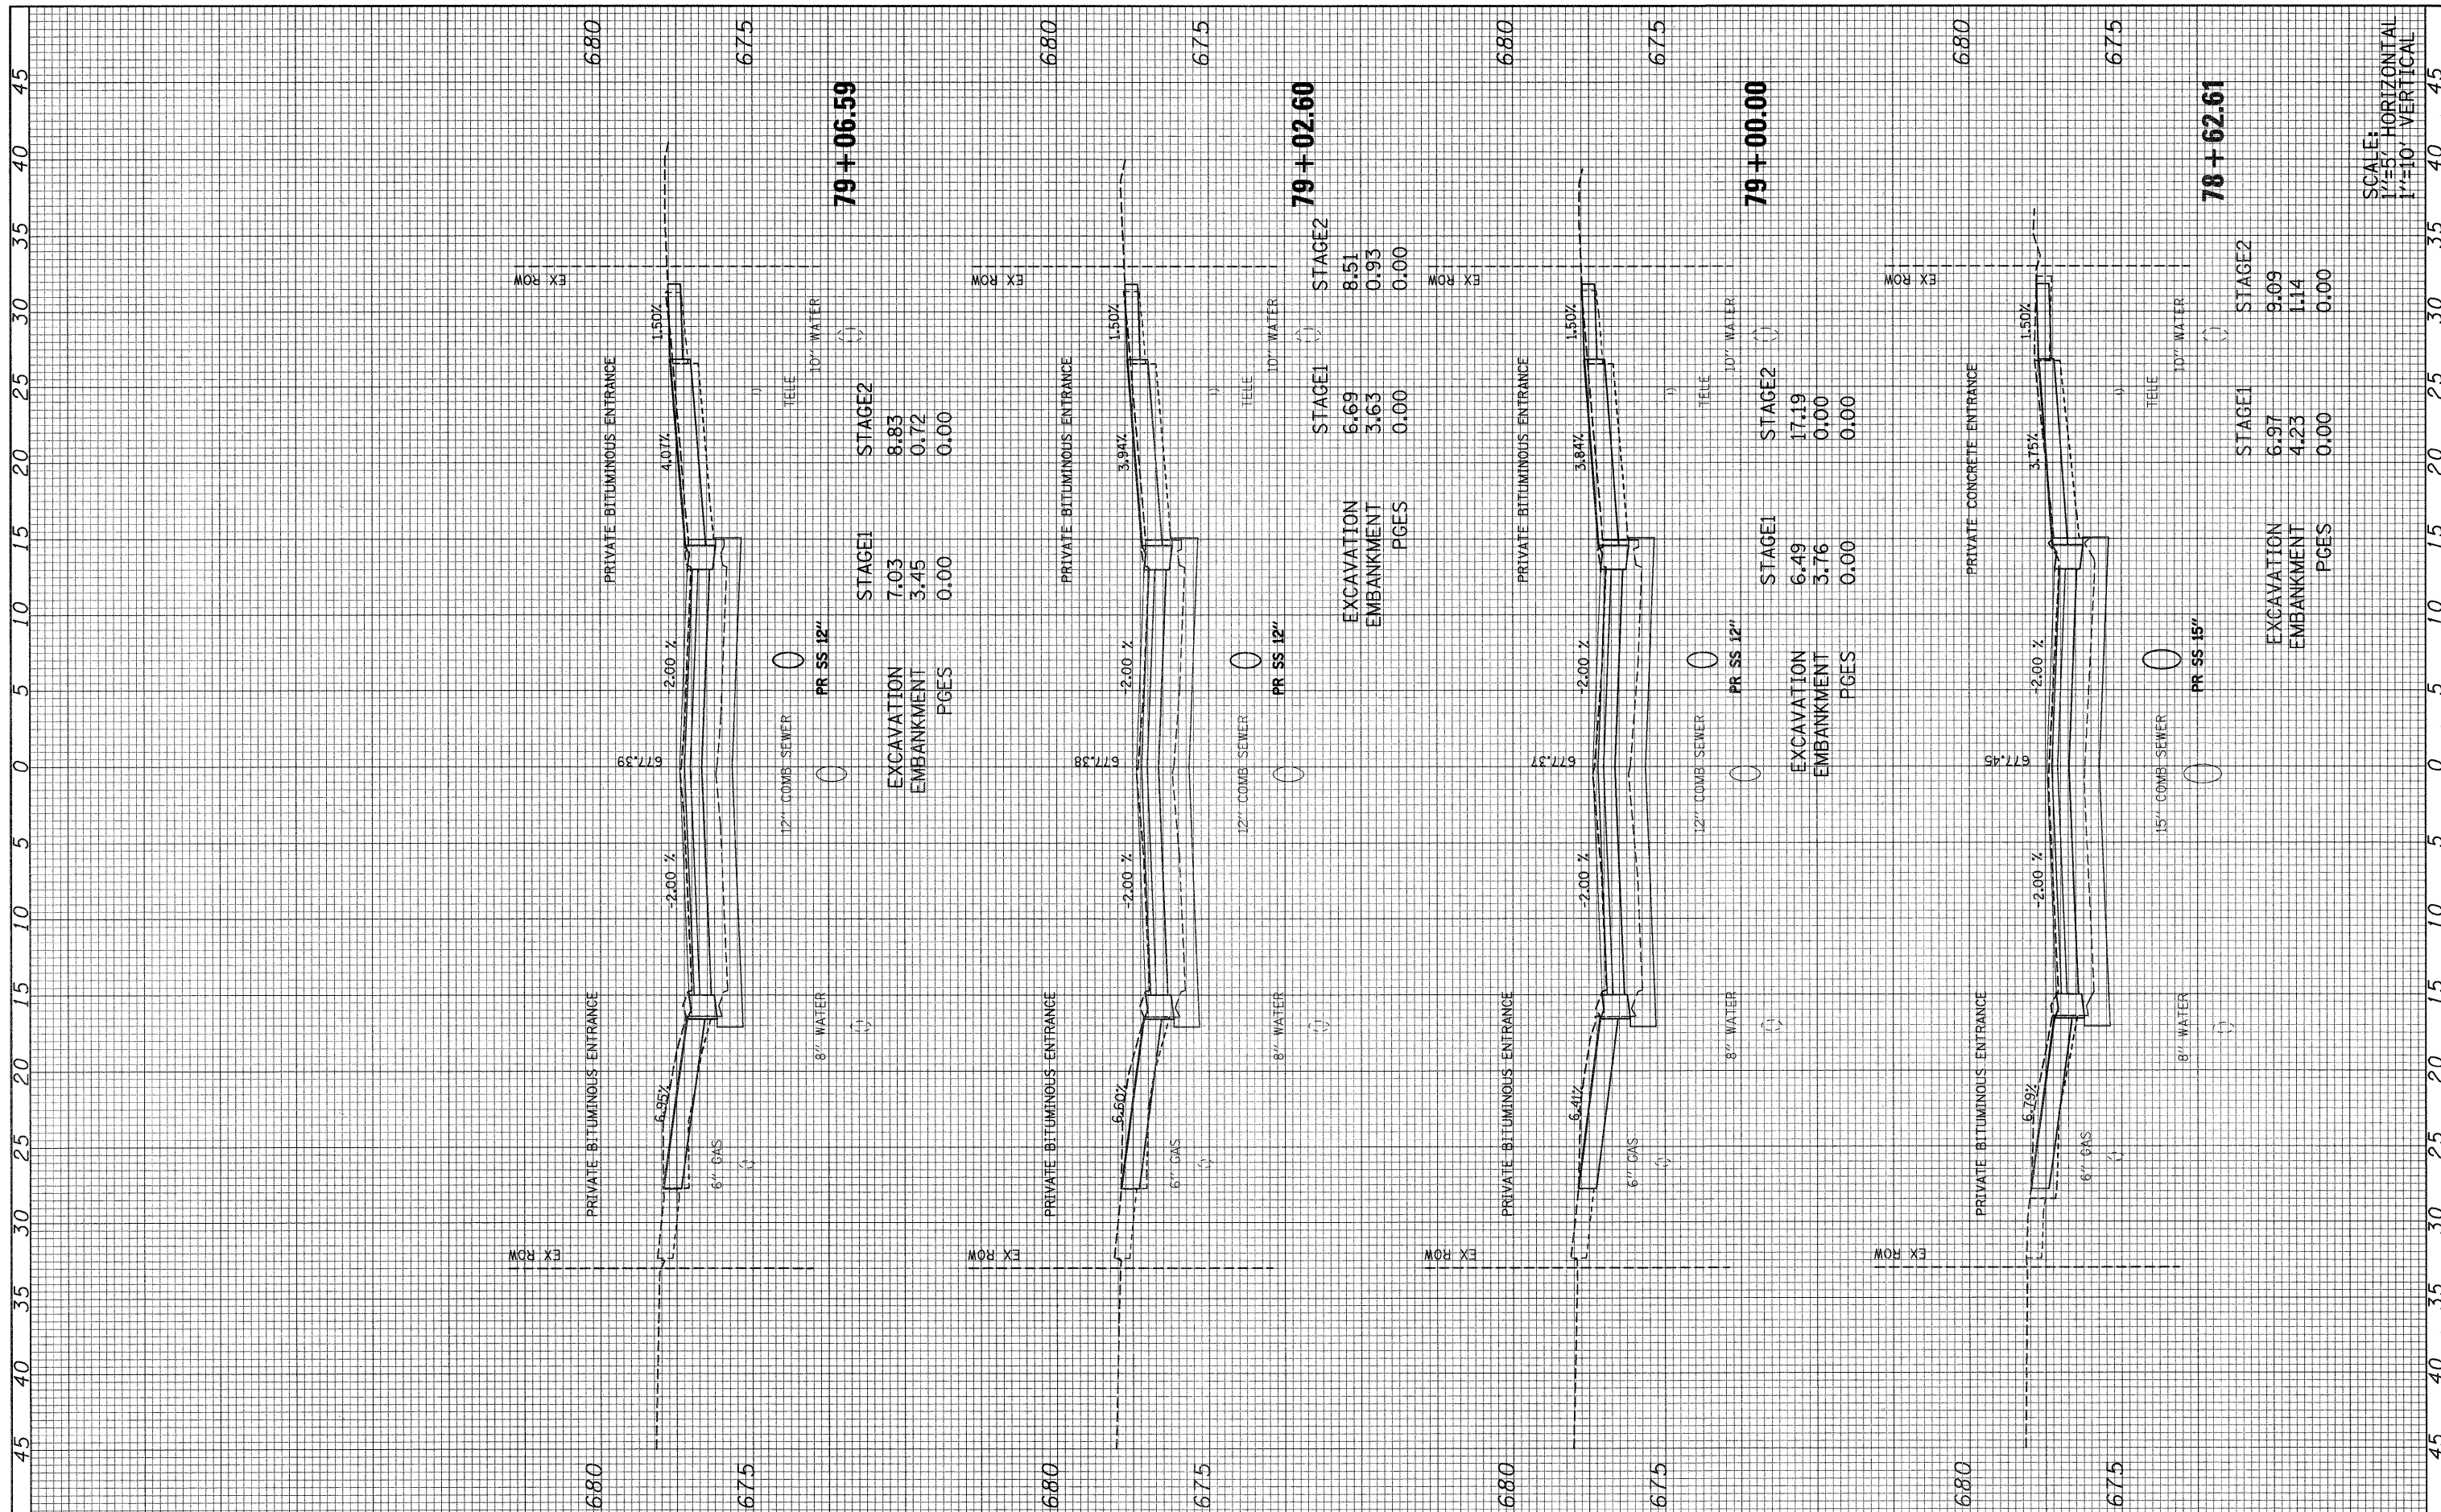

SCALE: HORIZONTAL 1"=50' VERTICAL 1"=10'

FILE NAME = 092-160.v11a.xs.dgn	USER NAME = #USER#	DESIGNED -	REVISED -	<b>STATE OF ILLINOIS DEPARTMENT OF TRANSPORTATION</b>	<b>S. VILLA AVE - CROSS SECTION</b>	F.A. U. RTE. 2652	SECTION 00-00070-00-PV	COUNTY DuPAGE	TOTAL SHEETS 160	SHEET NO. 113	
PLOT SCALE = 1:5	PLOT DATE = 6/15/2010	DRAWN -	REVISED -			SCALE: AS NOTED	SHEET NO. 22 OF 69 SHEETS	STA. 78+62.61 TO STA. 79+06.59	CONTRACT NO. 63379		ILLINOIS FED. AID PROJECT
		CHECKED -	REVISED -								
		DATE -	REVISED -								