


FINAL SURVEY	DATE
CORRECTED	BY
NOTED	
NO. _____	

ORIGINAL SURVEY	DATE
CORRECTED	BY
NOTED	
NO. _____	

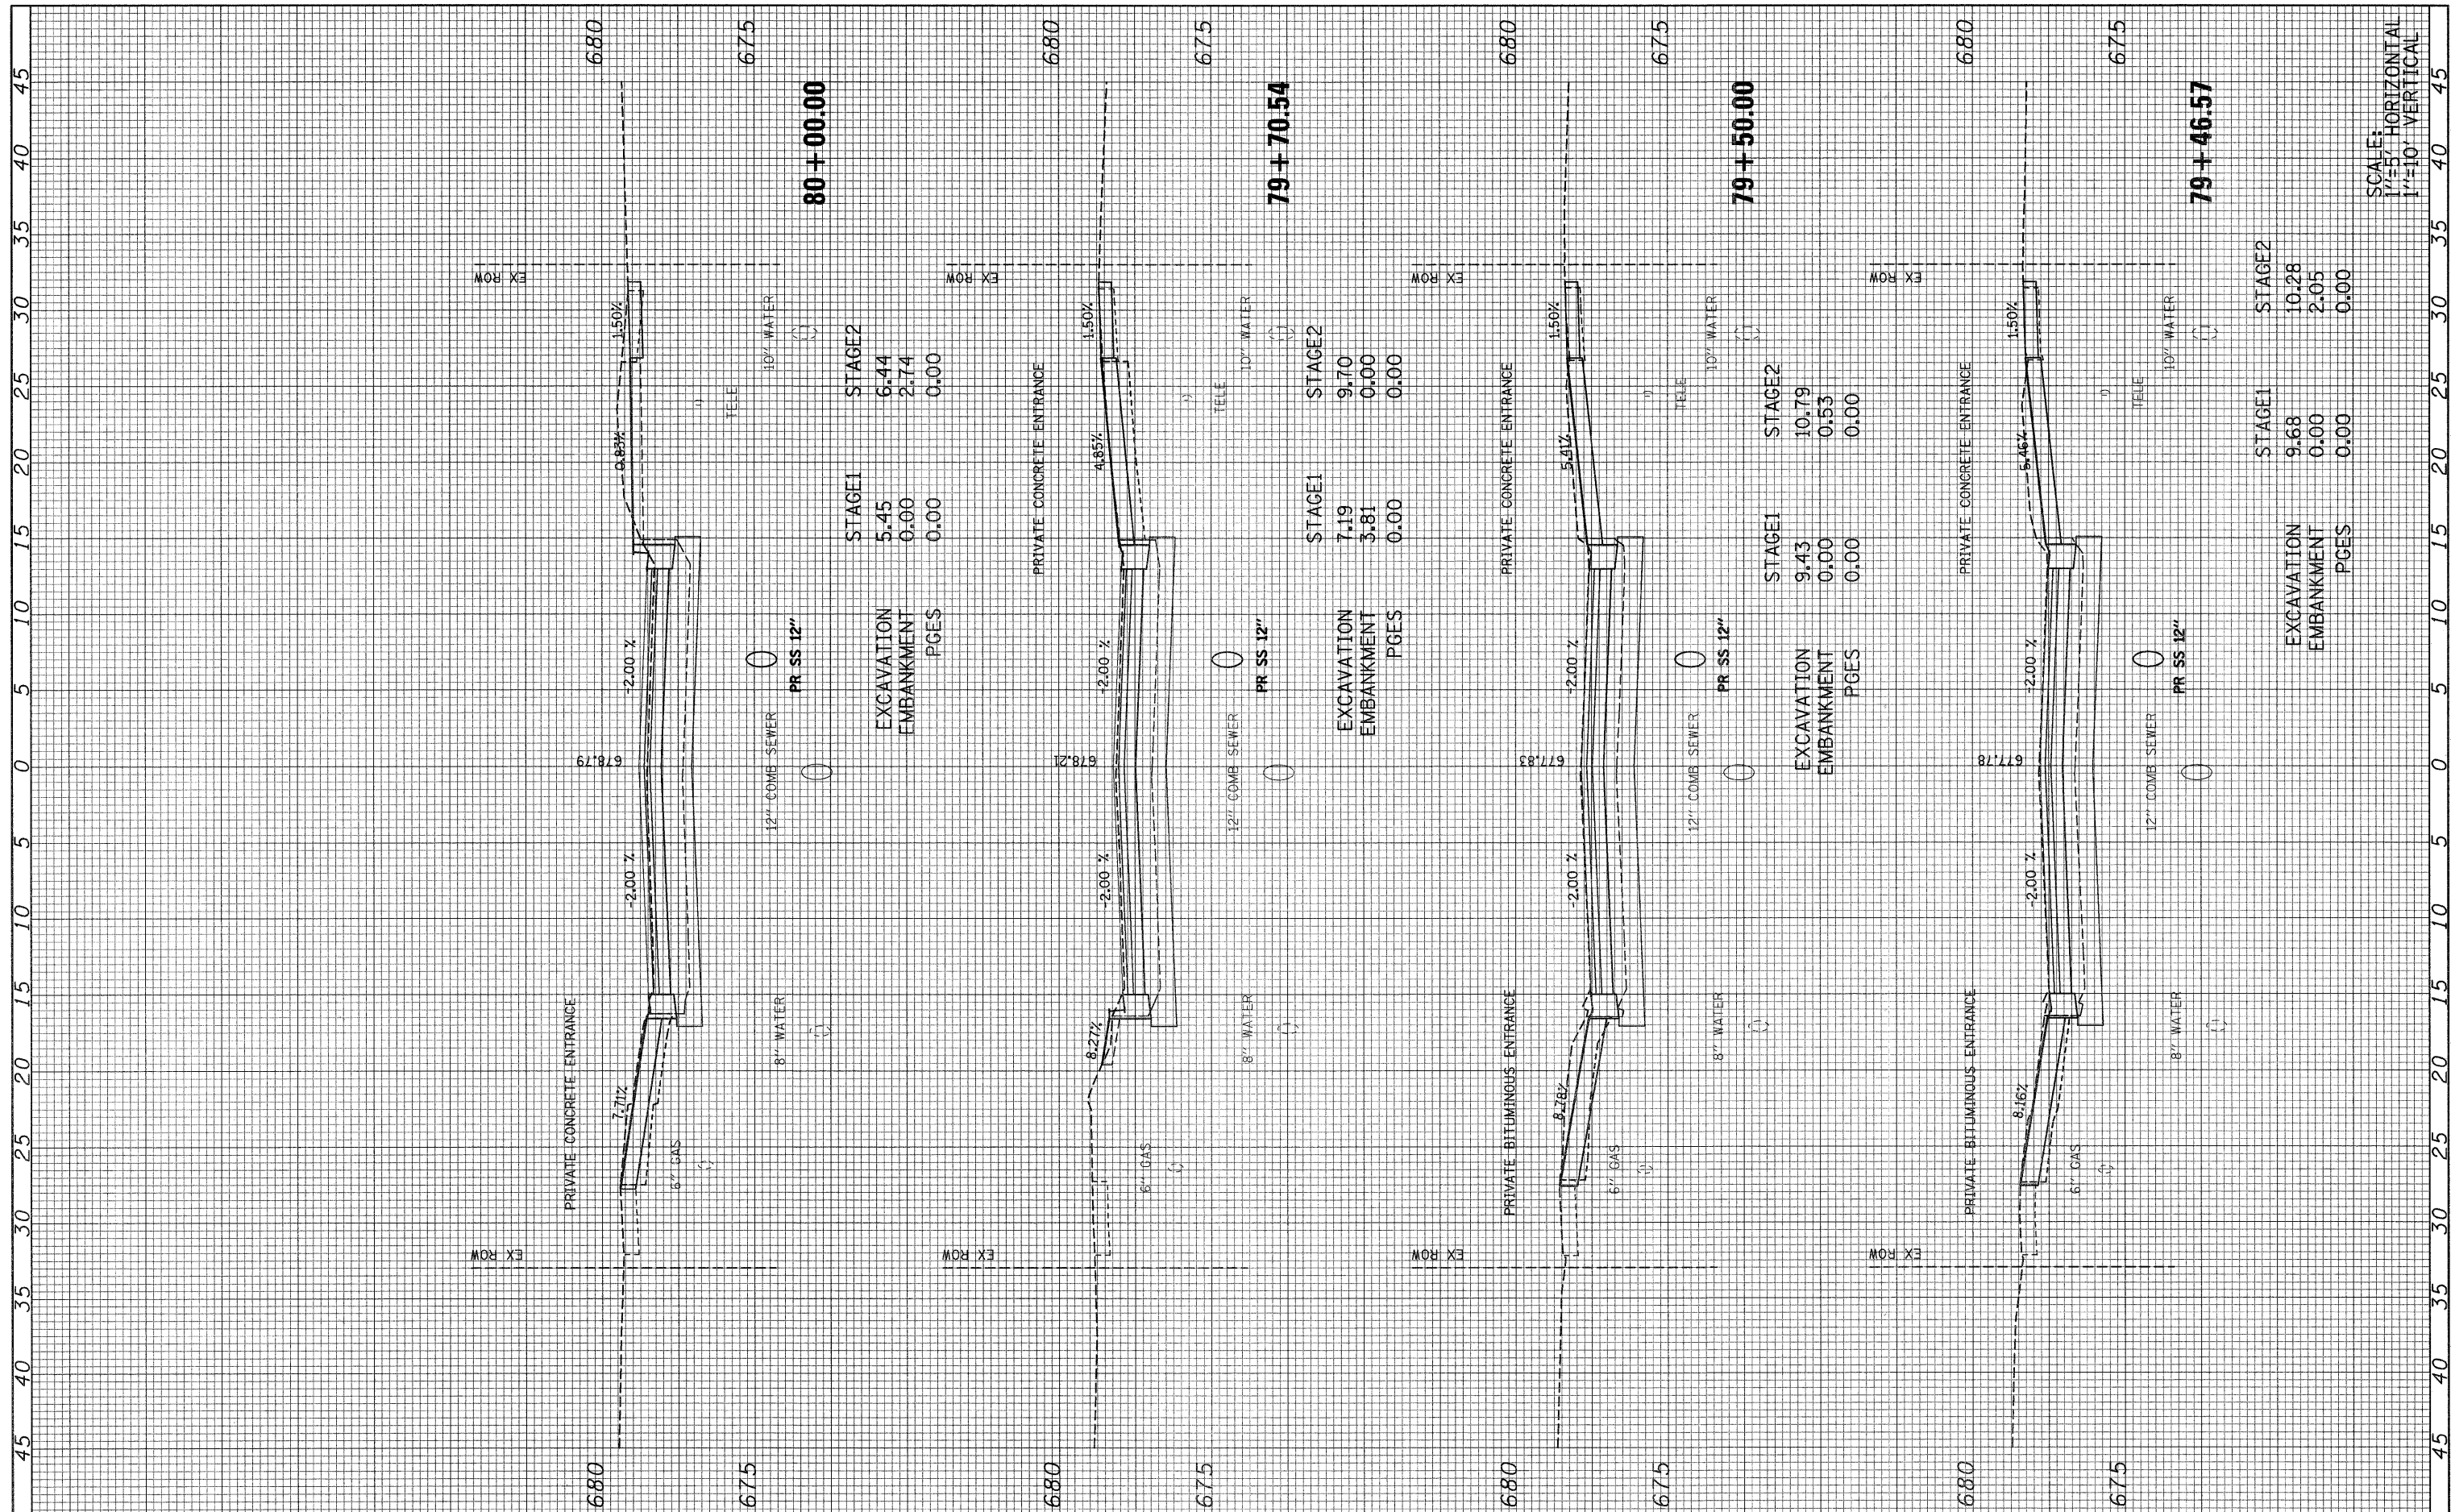

SCALE: HORIZONTAL 1"=57' VERTICAL 1"=10'

FILE NAME = 092-168_villa_xa.dgn	USER NAME = #USER#	DESIGNED -	REVISED -	STATE OF ILLINOIS DEPARTMENT OF TRANSPORTATION	S. VILLA AVE - CROSS SECTION	F.A. U. RTE. 2652	SECTION 00-00070-00-PV	COUNTY DJPAGE	TOTAL SHEETS 160	SHEET NO. 114	
PLOT SCALE = 1/8"	PLOT DATE = 6/15/2010	DRAWN -	REVISED -			SCALE: AS NOTED	SHEET NO. 23 OF 69 SHEETS	STA. 79+46.57 TO STA. 80+00.00	CONTRACT NO. 63379		ILLINOIS FED. AID PROJECT
CHECKED -	DATE -	REVISOR -	REVISOR -								