


FINAL SURVEY NO.	BY	DATE
SUBMITTED		
PLOTTED		
TEMPLATE		
AREAS CHECKED		

ORIGINAL SURVEY NO.	BY	DATE
SUBMITTED		
PLOTTED		
TEMPLATE		
AREAS CHECKED		

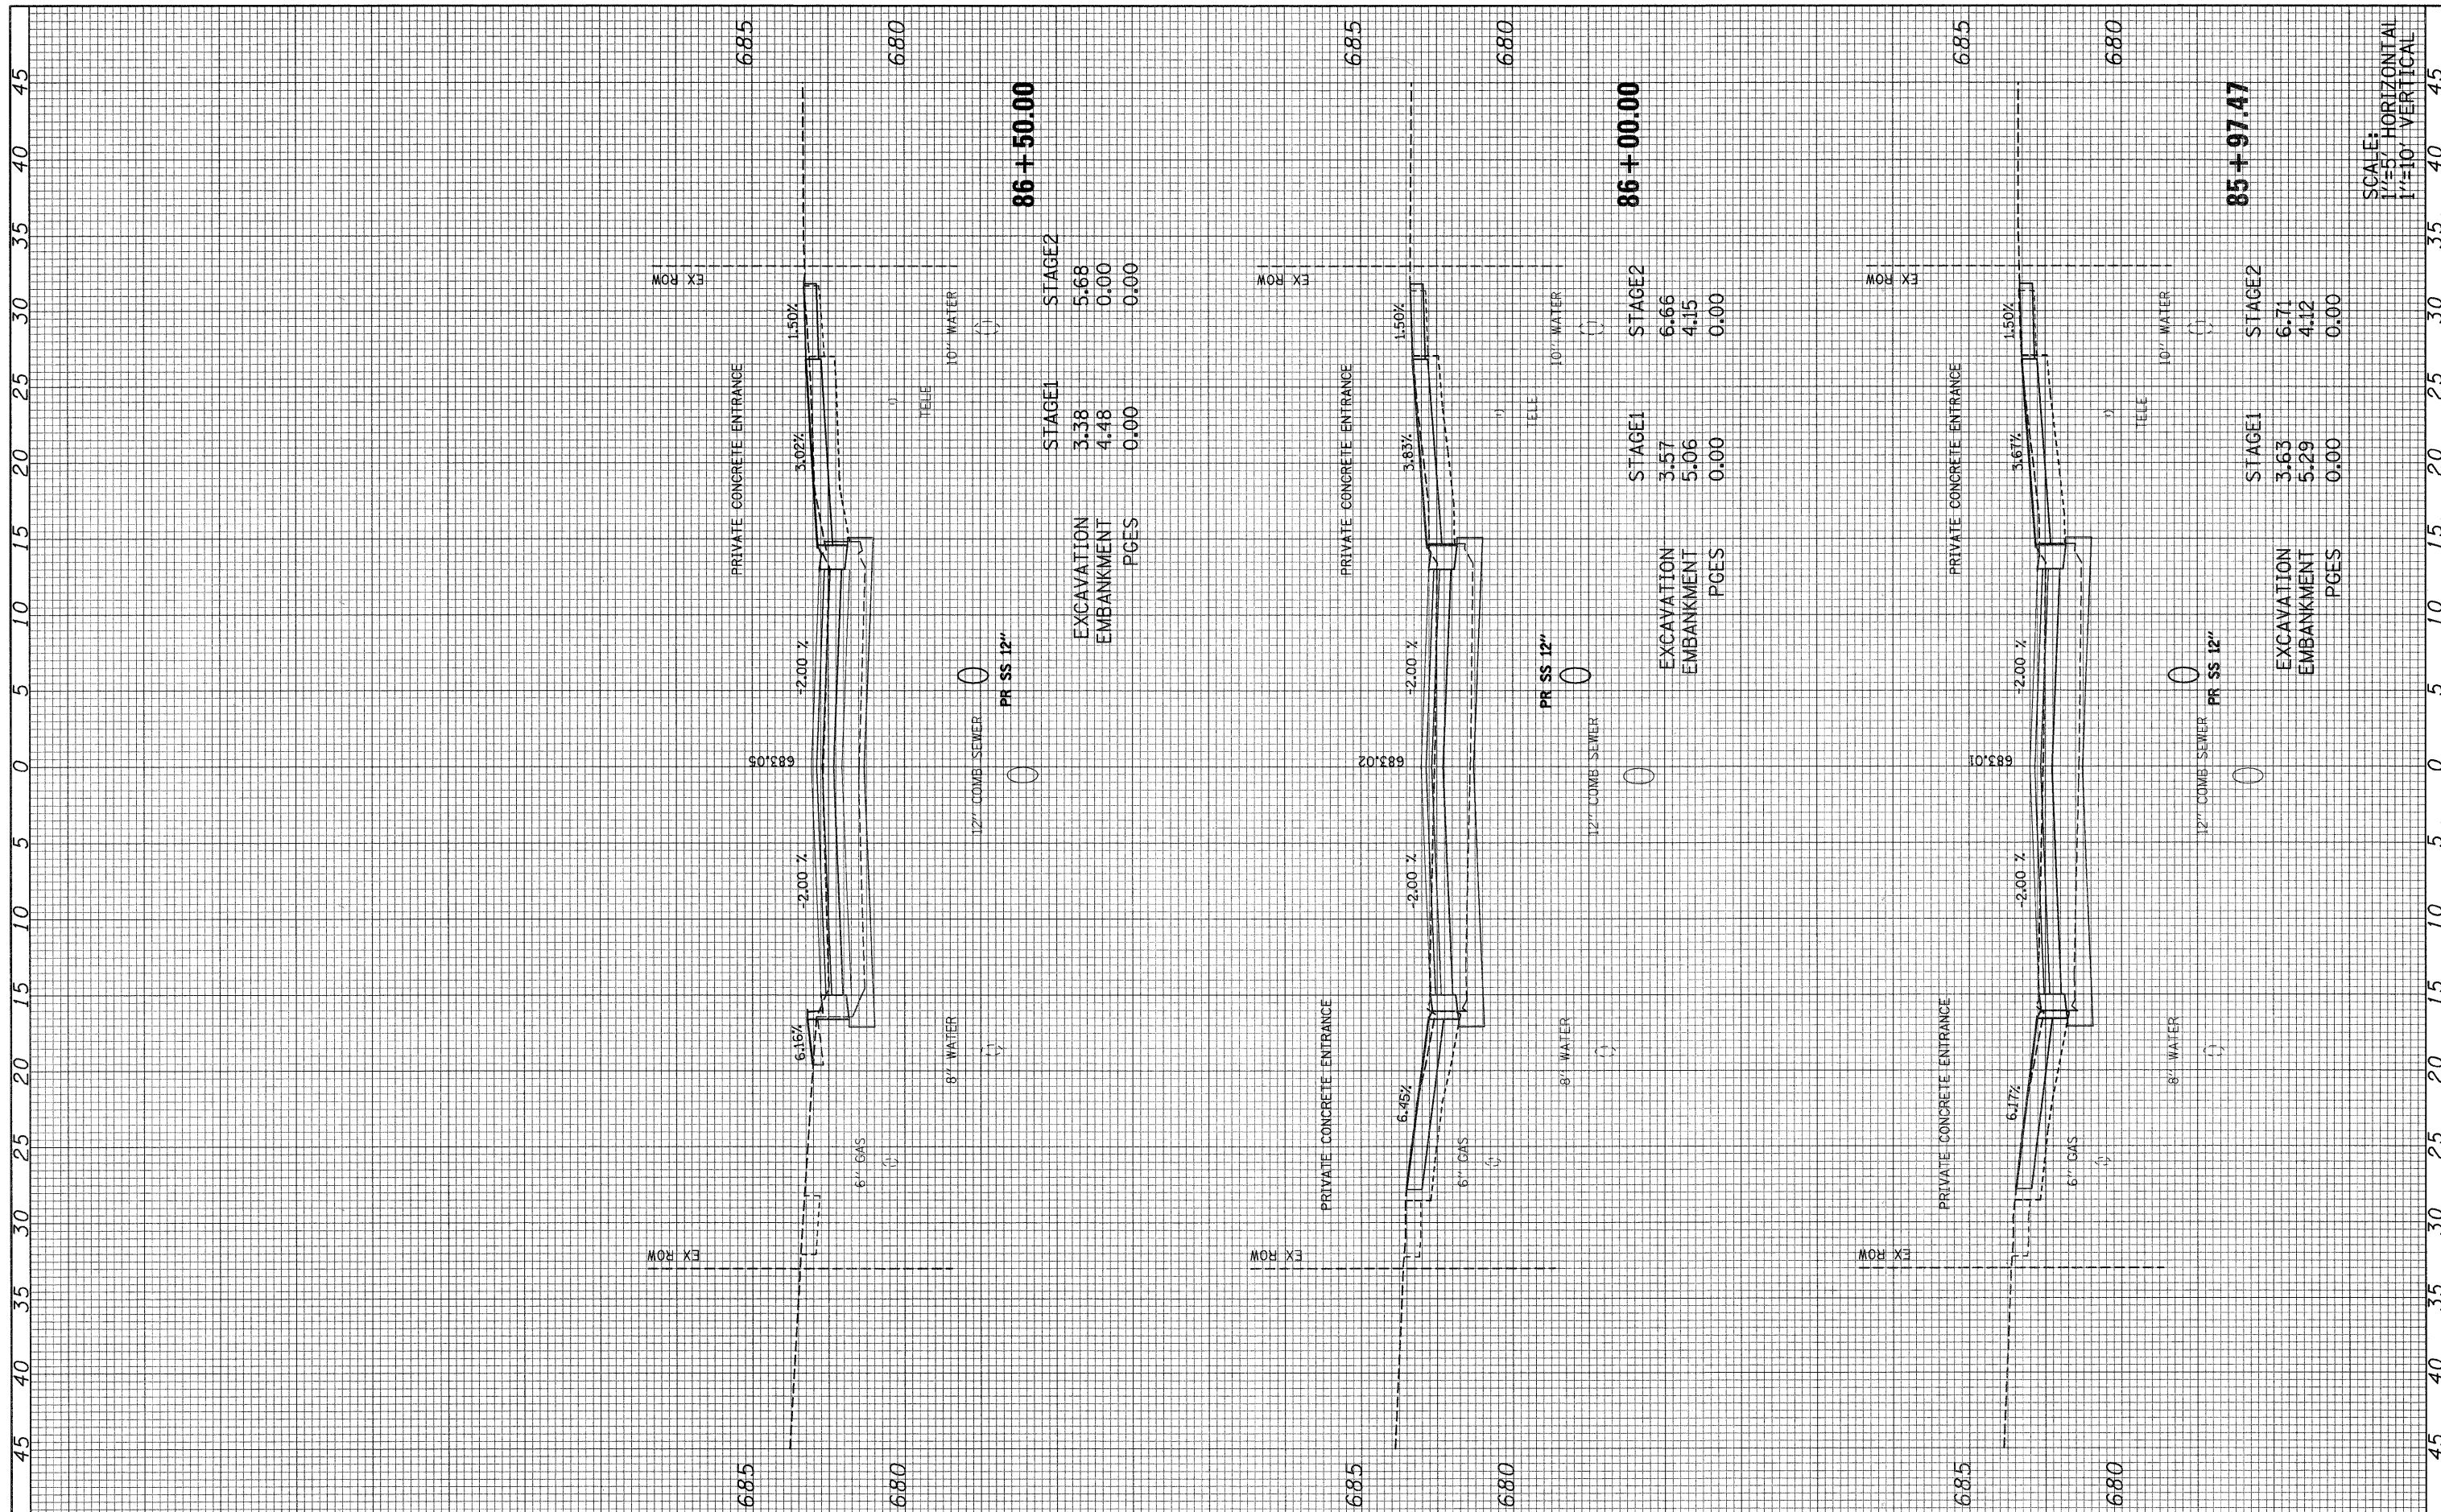

86 + 50.00

STAGE1	3.38
STAGE2	5.68
EXCAVATION	4.48
EMBANKMENT	0.00
PGES	0.00

86 + 00.00

STAGE1	3.57
STAGE2	6.66
EXCAVATION	5.06
EMBANKMENT	4.15
PGES	0.00

85 + 97.47

STAGE1	3.63
STAGE2	6.71
EXCAVATION	5.29
EMBANKMENT	4.12
PGES	0.00

SCALE:
1"=5' HORIZONTAL
1"=10' VERTICAL

FILE NAME = 092-160.villa_xs.dgn	USER NAME = #USER#	DESIGNED -	REVISED -	STATE OF ILLINOIS DEPARTMENT OF TRANSPORTATION	S. VILLA AVE - CROSS SECTION	F.A. U. RTE. 2652	SECTION 00-00070-00-PV	COUNTY DuPAGE	TOTAL SHEETS 160	SHEET NO. 124		
PLOT SCALE = 1:5	PLOT DATE = 6/15/2010	DRAWN -	REVISED -			SCALE: AS NOTED	SHEET NO. 33 OF 69 SHEETS	STA. 85+97.47	TO STA. 86+50.00	CONTRACT NO. 63379		
		CHECKED -	REVISED -			ILLINOIS FED. AID PROJECT						
		DATE -	REVISED -									