


FINAL SURVEY	SURVEYED	BY	DATE
NOTE BOOK NO.	PLOTTED		
	TEMPLATE		
	AREAS CHECKED		

ORIGINAL SURVEY	SURVEYED	BY	DATE
NOTE BOOK NO.	PLOTTED		
	TEMPLATE		
	AREAS CHECKED		

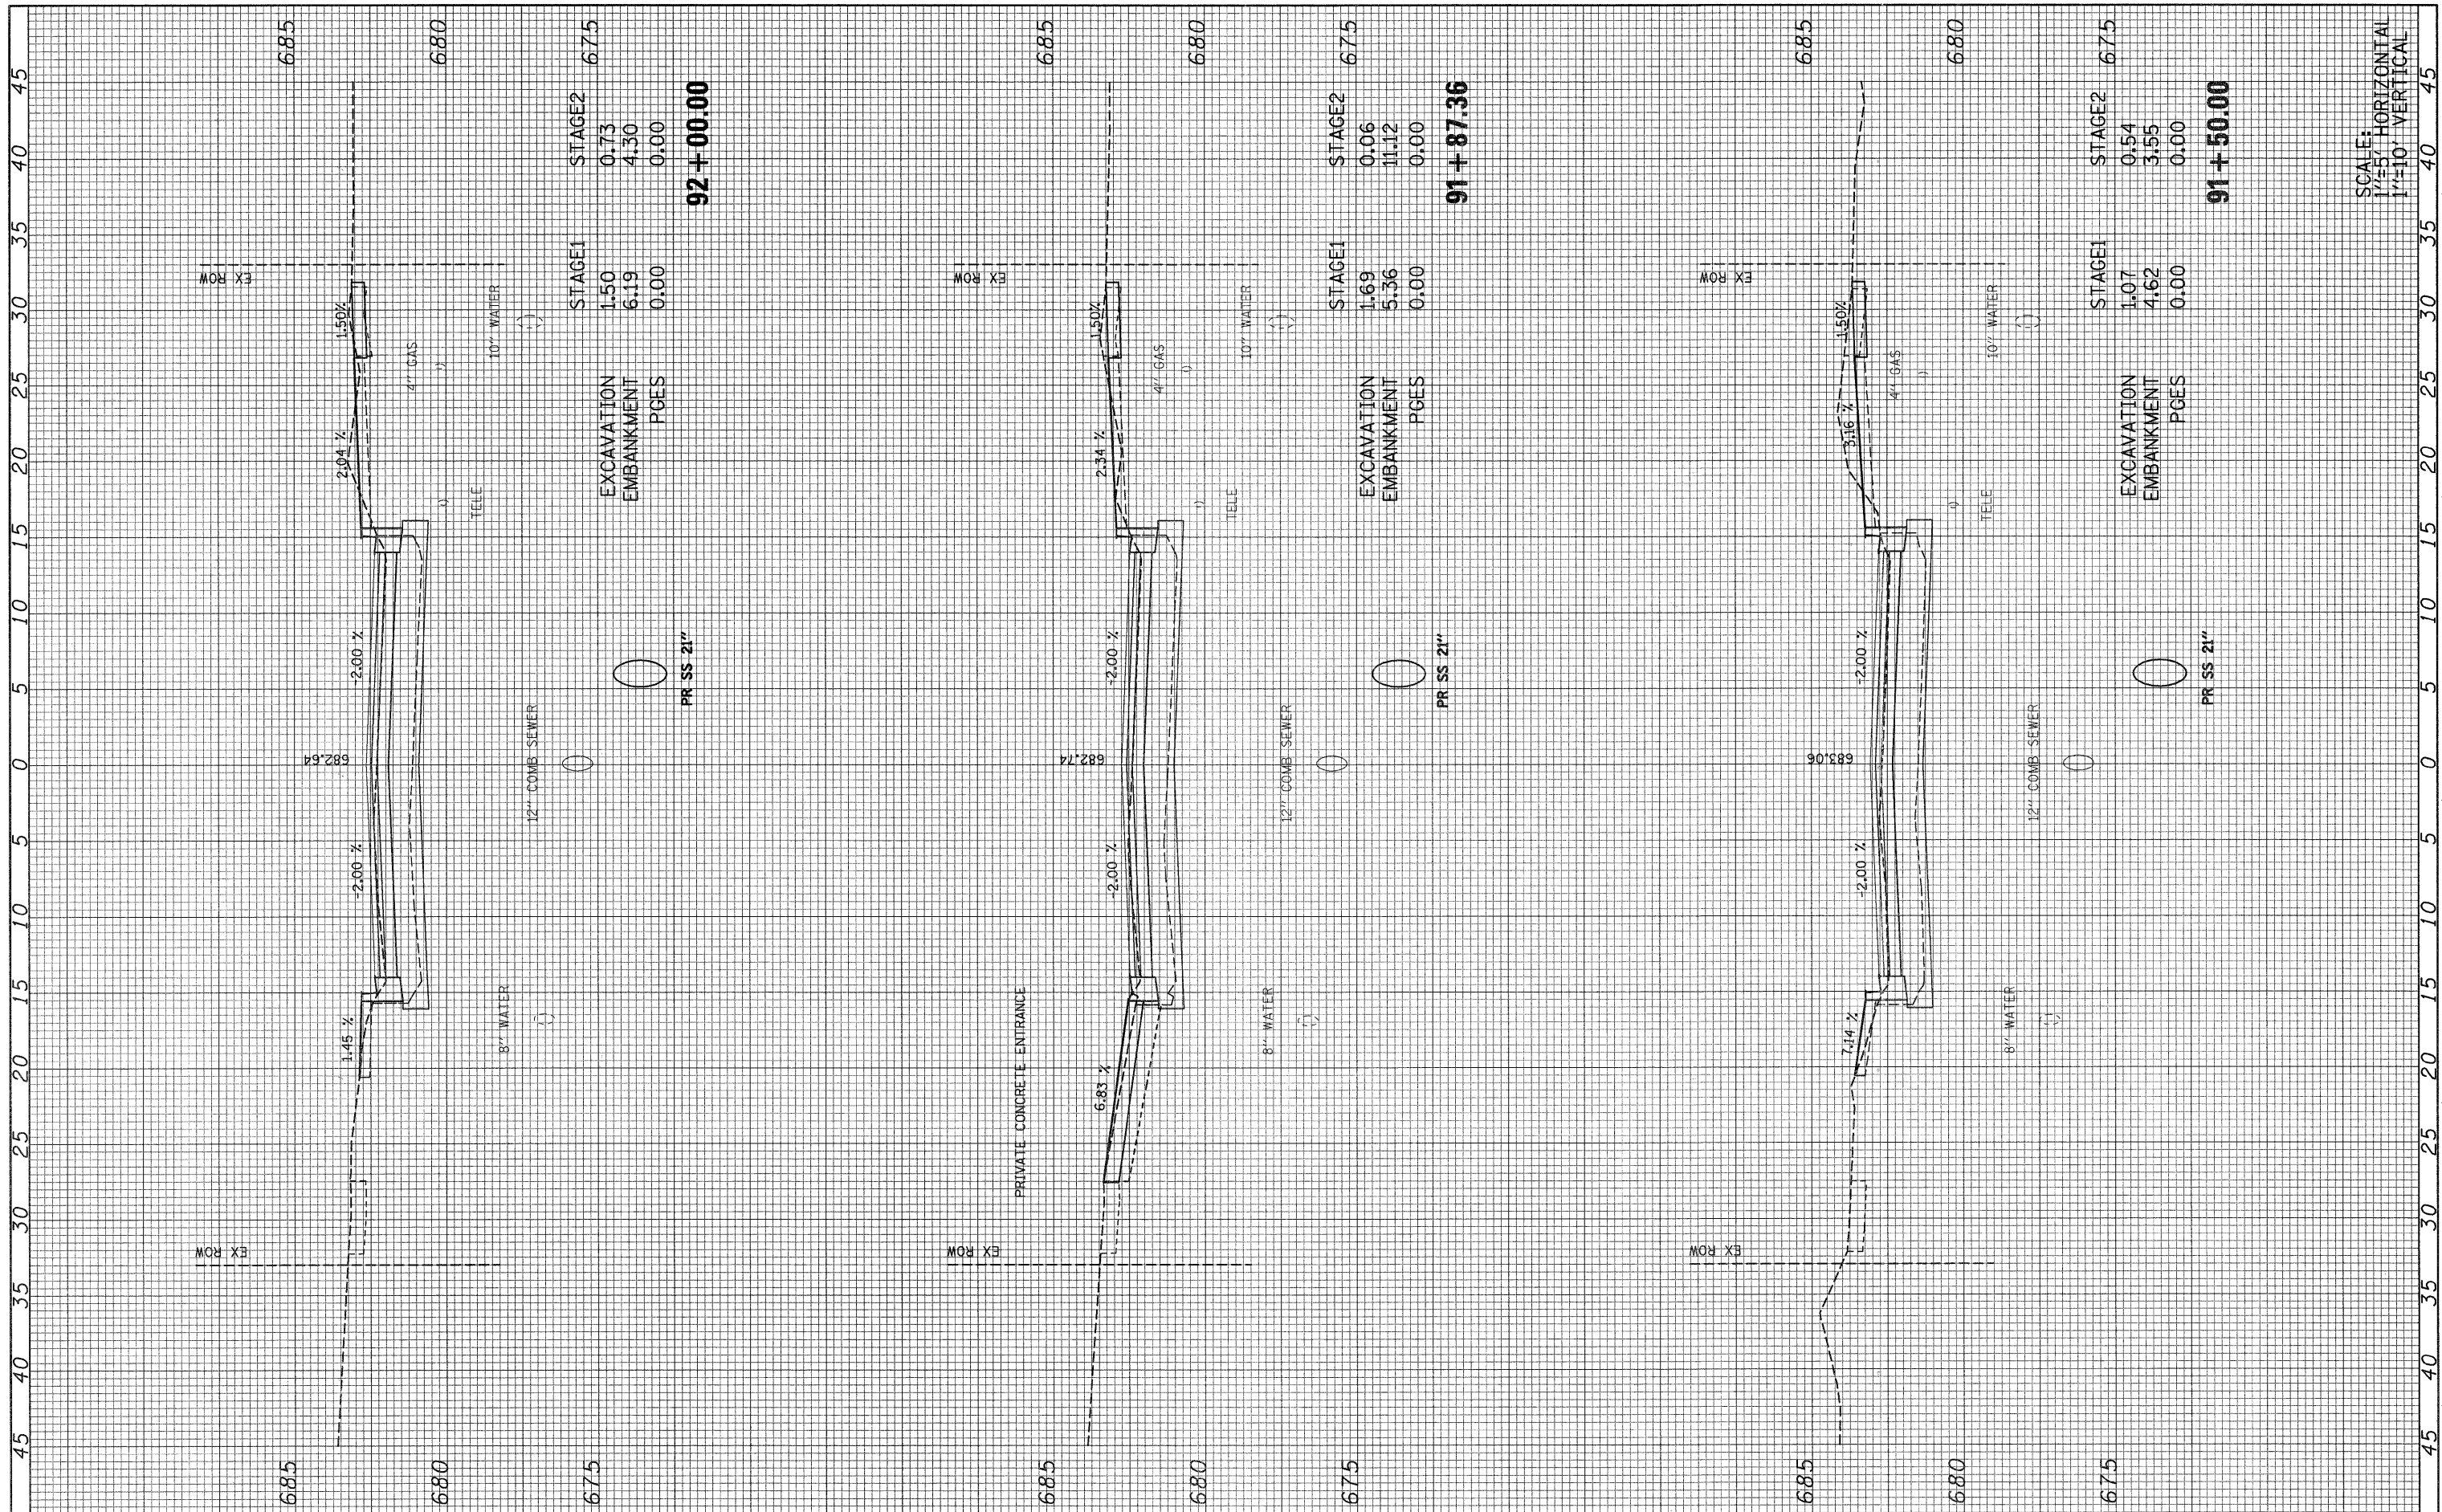

FILE NAME = 092-160.v11a_xs.dgn	USER NAME = #USER#	DESIGNED	REVISIONS	STATE OF ILLINOIS DEPARTMENT OF TRANSPORTATION	S. VILLA AVE - CROSS SECTION	F.A. RTE. 2652	SECTION 00-00070-00-PV	COUNTY DuPAGE	TOTAL SHEETS 160	SHEET NO. 132	
PLOT SCALE = 1:5	PLOT DATE = 6/15/2010	DRAWN	REVISIONS			SCALE: AS NOTED	SHEET NO. 41 OF 69 SHEETS	STA. 91+50.00 TO STA. 92+00.00	CONTRACT NO. 63379		ILLINOIS FED. AID PROJECT
		CHECKED	REVISIONS								
		DATE	REVISIONS								