


FINAL SURVEY	SURVEYED	BY	DATE
NOTE BOOK NO.	PLOTTED		
	TEMPLATE		
	AREAS CHECKED		

ORIGINAL SURVEY	SURVEYED	BY	DATE
NOTE BOOK NO.	PLOTTED		
	TEMPLATE		
	AREAS CHECKED		

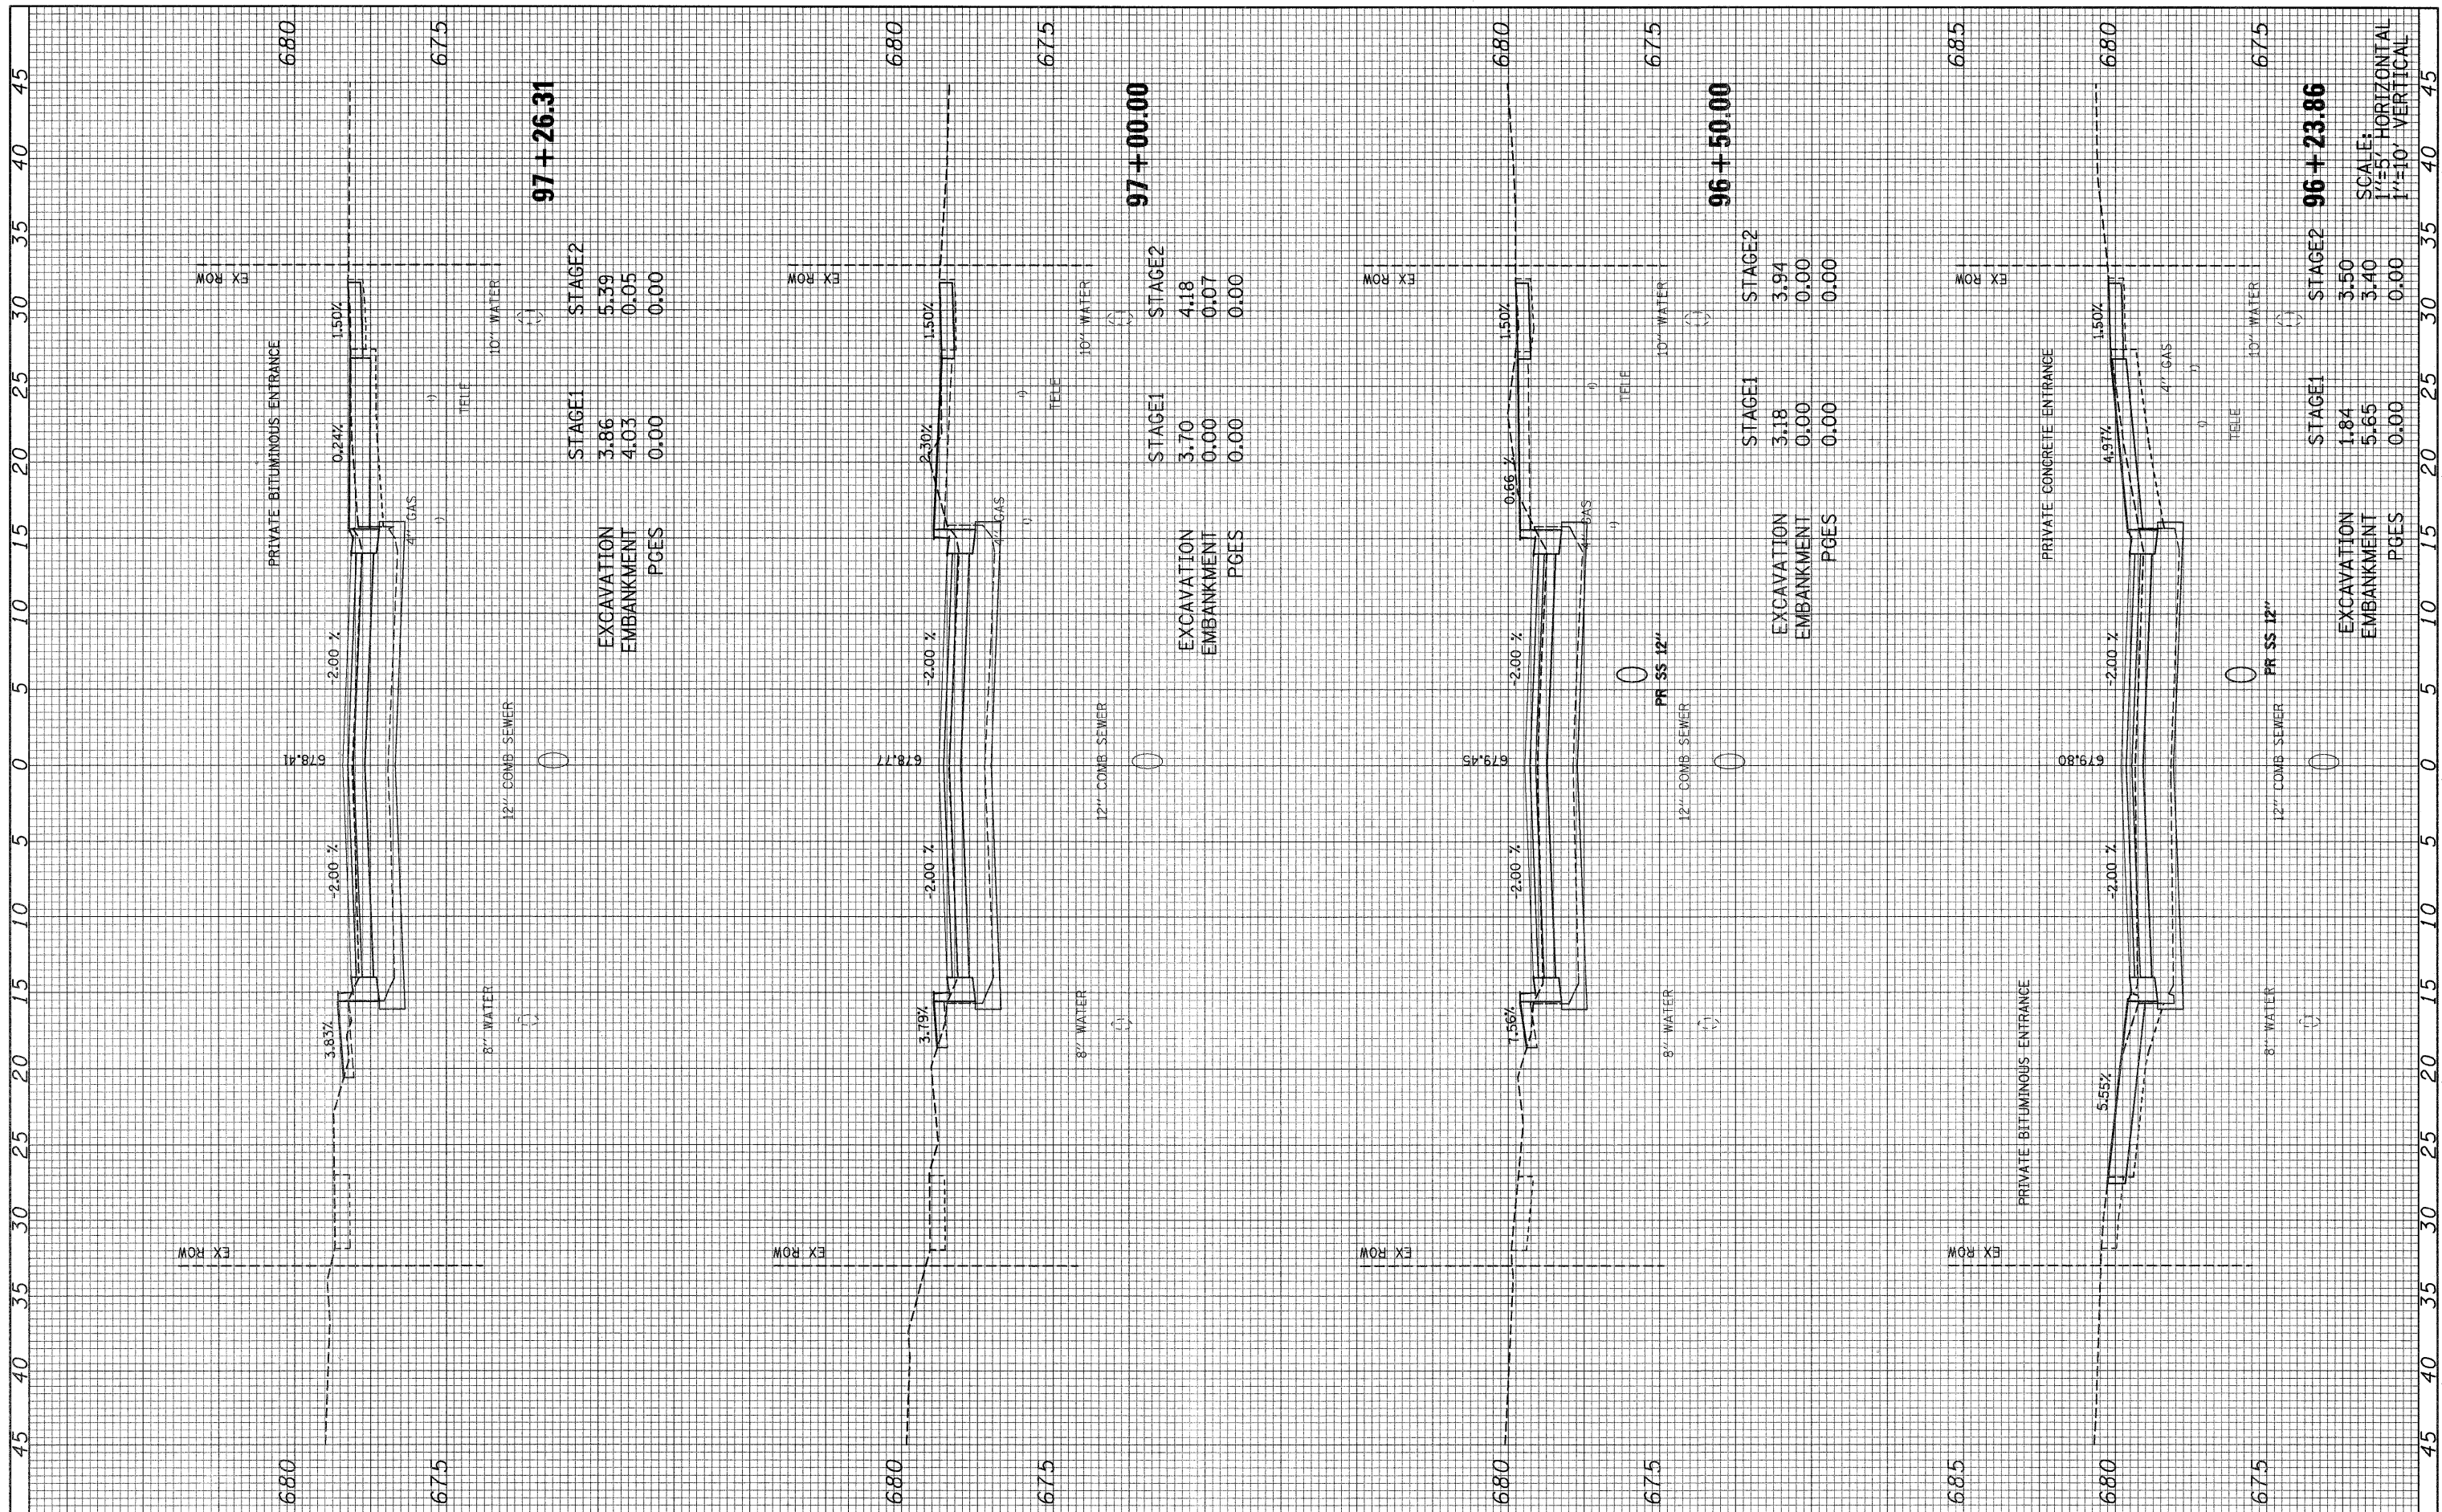

FILE NAME = 092-160_villa_xs.dgn	USER NAME = #USER#	DESIGNED -	REVISÉ -	STATE OF ILLINOIS DEPARTMENT OF TRANSPORTATION	S. VILLA AVE - CROSS SECTION			F.A. U. RTE. 2652	SECTION 00-00070-00-PV	COUNTY DuPAGE	TOTAL SHEETS 160	SHEET NO. 138
PLOT SCALE = 1:5	PLOT DATE = 6/15/2010	DRAWN -	REVISÉ -		SCALE: AS NOTED	SHEET NO. 47 OF 69 SHEETS	STA. 96+23.86 TO STA. 97+26.31	CONTRACT NO. 63379				
		CHECKED -	REVISÉ -		ILLINOIS FED. AID PROJECT							
		DATE -	REVISÉ -									